

**STATE OF NORTH CAROLINA
DEPARTMENT OF TRANSPORTATION**

**SIGNING PLAN
WAKE COUNTY**

**LOCATION: FALLS OF NEUSE ROAD (SR 2000)
FROM I-540 TO DURANT ROAD (SR 2006)**

<small>TIP NO.</small> U-5826	<small>SHEET NO.</small> SIGN-1
<small>APPROVED:</small> <small>#B0C615CEED488</small>	
<small>DATE:</small> _____	
DOCUMENT NOT CONSIDERED FINAL UNLESS ALL SIGNATURES COMPLETED	

TIP PROJECT: U-5826

ROADWAY STANDARD DRAWINGS

THE FOLLOWING ROADWAY STANDARDS AS APPEAR IN "ROADWAY STANDARD DRAWINGS" - PROJECT SERVICES UNIT - N.C. DEPARTMENT OF TRANSPORTATION - RALEIGH, N.C., DATED JANUARY 2018 ARE APPLICABLE TO THIS PROJECT AND BY REFERENCE HEREBY ARE CONSIDERED A PART OF THESE PLANS:

<u>STD. NO.</u>	<u>TITLE</u>
901.10	TYPE 'A' SIGNS
901.50	ARROWS AND SHIELDS
901.70	SIGN STRINGERS AND SUPPORT SPACING
901.80	SIGN MOUNTING DETAILS
904.10	ORIENTATION OF GROUND MOUNTED SIGNS
904.50	MOUNTING OF TYPE 'D', 'E' AND 'F' SIGNS ON 'U' CHANNEL POSTS
910.30	SIGNING UNSIGNALIZED SUPERSTREET

PROJECT NOTES

1. DISPOSAL OF SIGN SYSTEM, U-CHANNEL

GENERAL NOTES

- . SIGNS FURNISHED BY STATE
- . WHEN NOT STATIONED OR DIMENSIONED ON PLANS, ALL 'E' AND 'F' SIGNS SHALL BE FIELD LOCATED BY THE ENGINEER.
- . ALL EXISTING SIGNS ON "U" CHANNEL POST WITHIN THE PROJECT LIMITS SHALL BE REMOVED AND DISPOSED OF UNLESS OTHERWISE NOTED ON PLANS.
- . WHEN EXISTING SIGNS ARE REMOVED AND INSTALLED ON NEW SUPPORTS, THE RE-ERECTION SHALL IMMEDIATELY FOLLOW THE REMOVAL.
- . THE BACKGROUND FOR TYPE E & F SIGNS SHALL BE GRADE C REFLECTIVE SHEETING.
- . SEE ROADWAY PLANS FOR GUARD/GUIDE RAIL DETAILS.

SUMMARY OF QUANTITIES

ITEM NO.		ITEM DESCRIPTION	QUANTITY	UNIT
DESC. NO.	SECT. NO.			
4072000000	903	SUPPORTS, 3 LB STEEL U-CHANNEL	815	LF
4109000000	904	SIGN ERECTION, TYPE A (OVERHEAD)	1	EA
4102000000	904	SIGN ERECTION, TYPE E	55	EA
4108000000	904	SIGN ERECTION, TYPE F	5	EA
4116200000	904	SIGN ERECTION, REPOSITION OVERHEAD	3	EA
4234000000	907	DISPOSAL OF SIGN A OR B (OVERHEAD)	1	EA
4155000000	907	DISPOSAL OF SIGN SYSTEM, U-CHANNEL	42	EA


INDEX

<u>SHEET NO.</u>	<u>DESCRIPTION</u>
SIGN-1	TITLE SHEET
SIGN-2	OVERHEAD SIGN DETAIL
SIGN-2A	TYPE A SIGNS
SIGN-3,3A	TYPE E & F SIGNS
SIGN-4-9	PROPOSED SIGNS

CONTRACT: -

N.C.D.O.T. CONTACT INFORMATION

Ayman I. Alqudwah, PE SIGNING AND DELINEATION REGIONAL ENGINEER
D. Mitchell Eaton, PE SIGNING AND DELINEATION PROJECT DESIGN ENGINEER

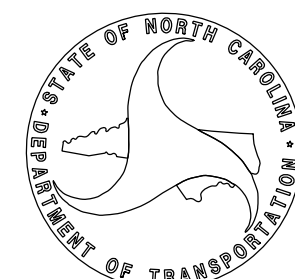

**PLAN PREPARED BY:
SEPI, INC.**

Steve Miller, PE PROJECT MANAGER
Robert Screws, EI DESIGN ENGINEER

SEPI

1 Glenwood Avenue
Raleigh, NC 27603
Tel: 919.789.9977
Fax: 919.789.9591
License: C-2197