
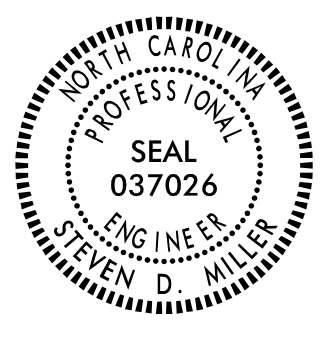


TIP NO. U-5826	SHEET NO. SIGN-8
APPROVED: <i>Steve Miller</i> <small>#B06015CEED488</small>	
DATE: _____	
SEAL	
	
DOCUMENT NOT CONSIDERED FINAL UNLESS ALL SIGNATURES COMPLETED	

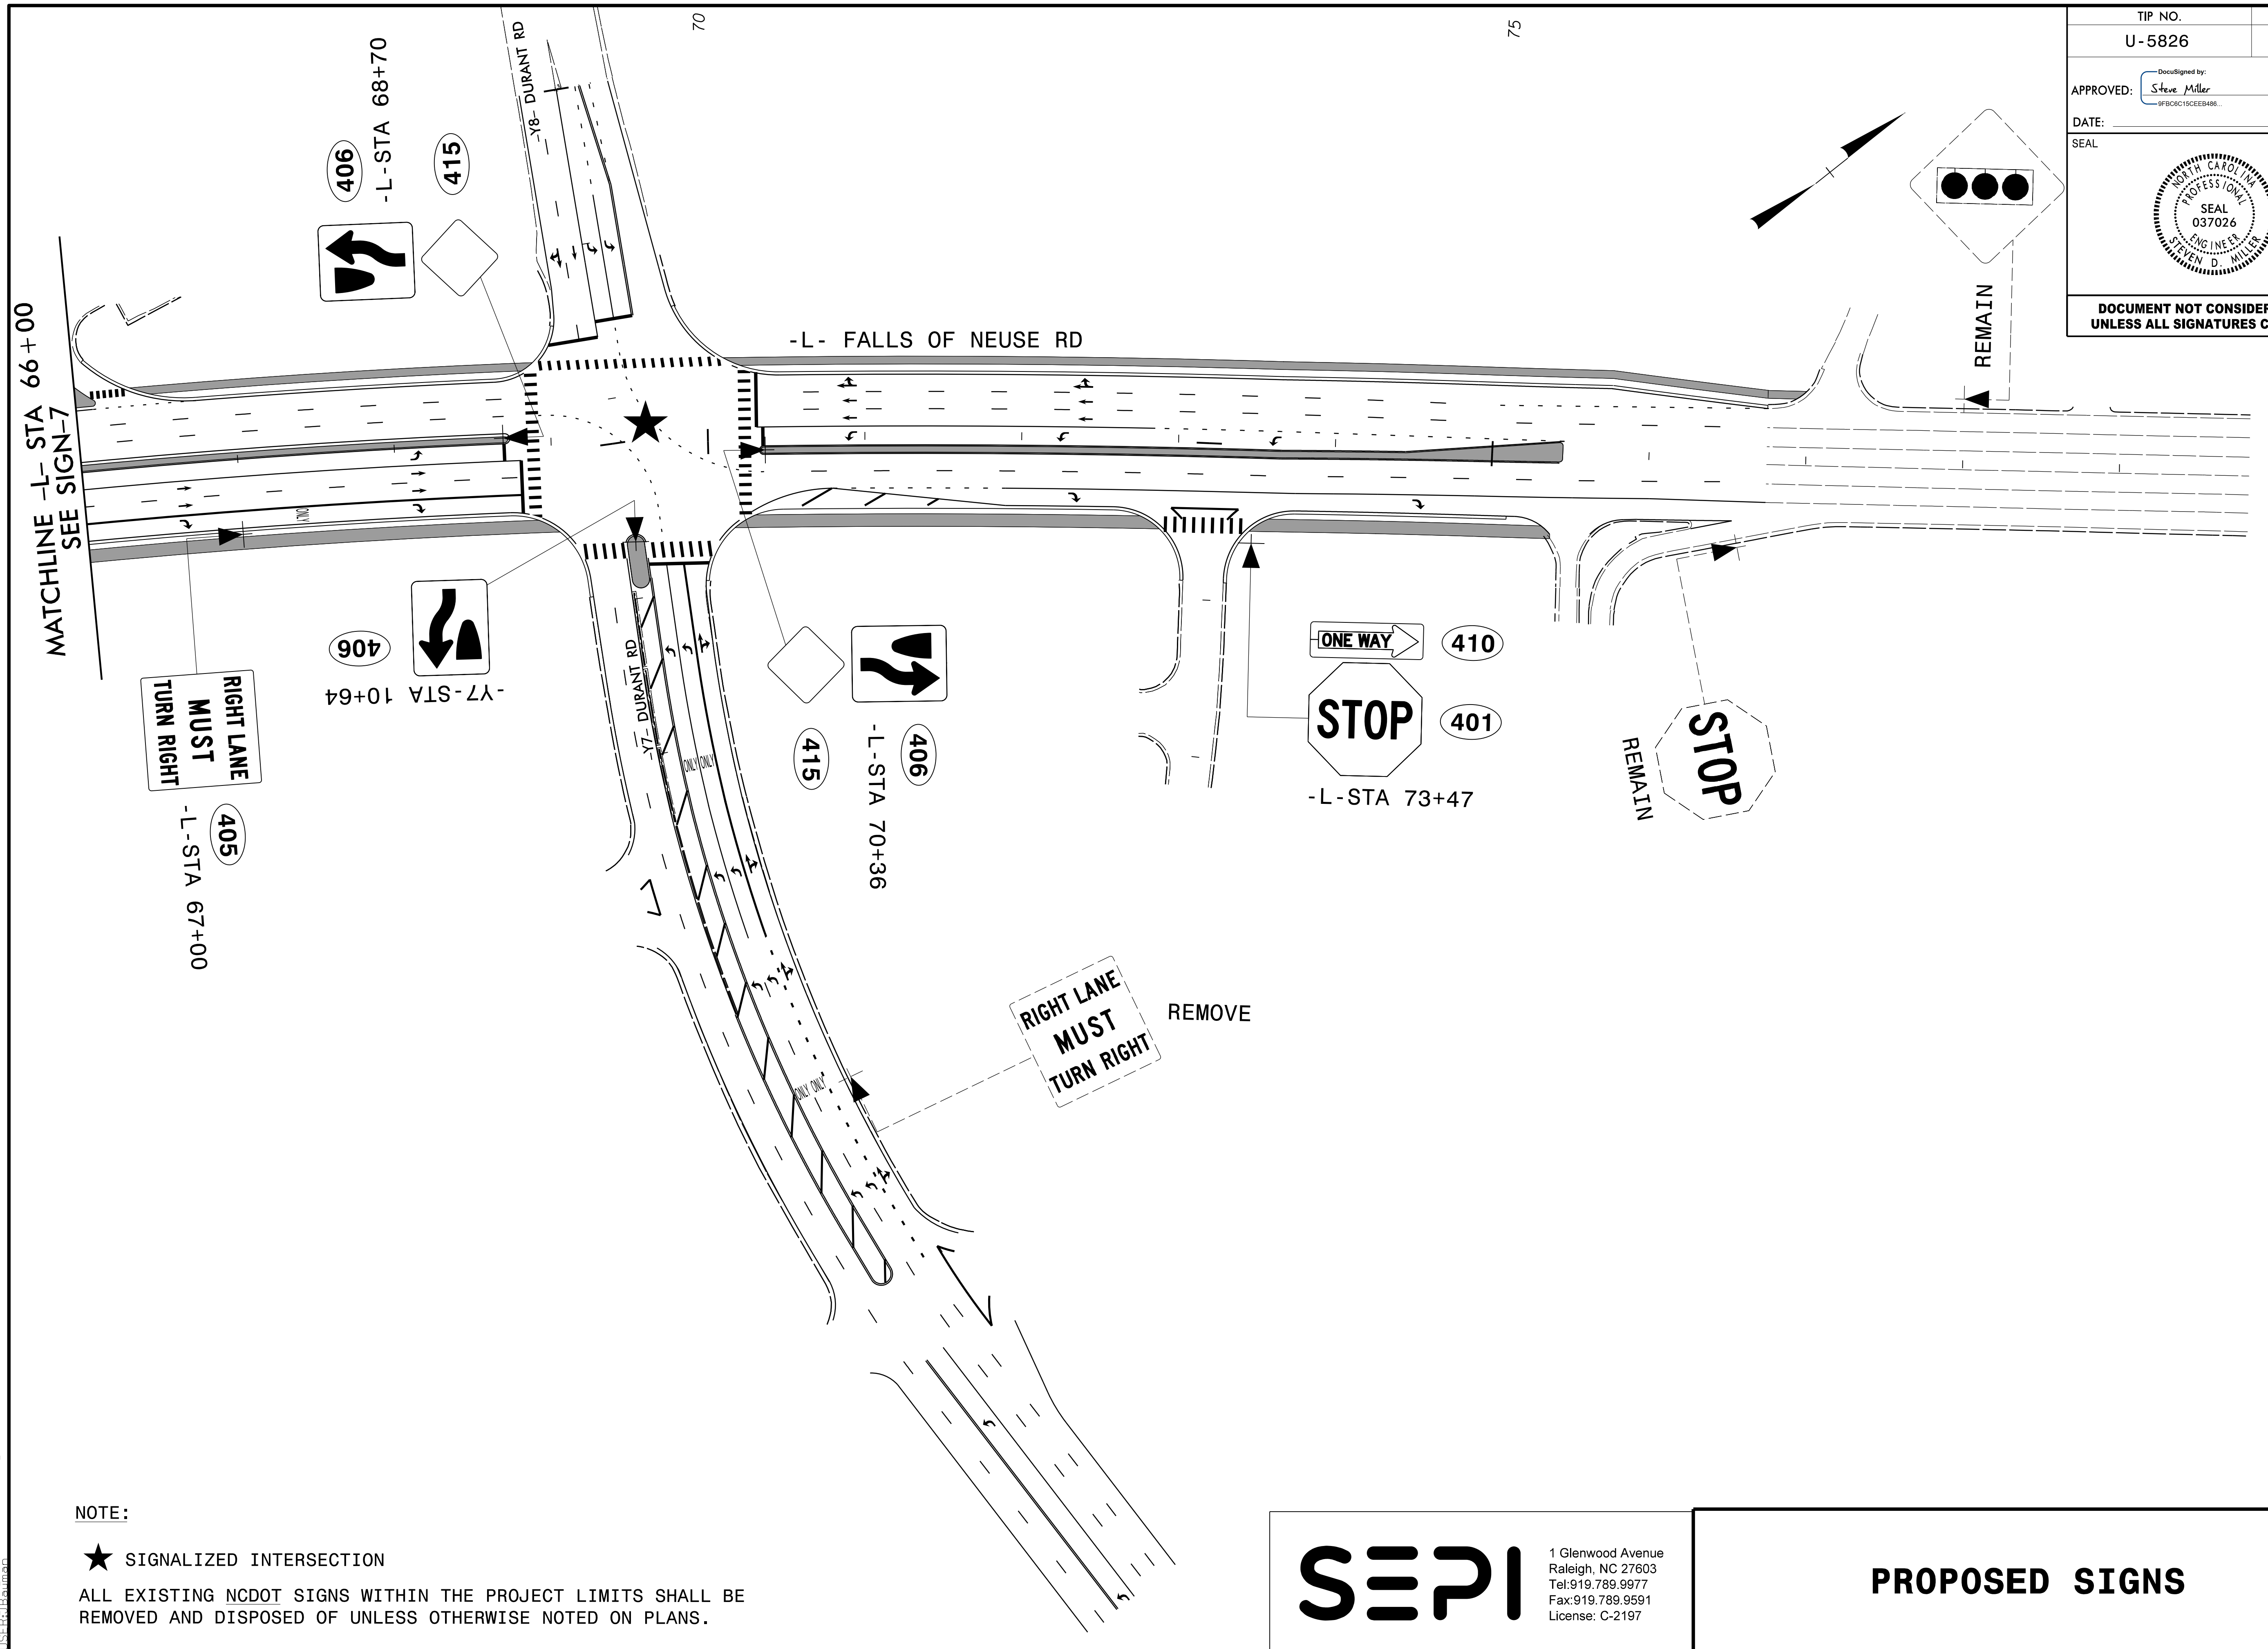

**NOTE:**

★ SIGNALIZED INTERSECTION

ALL EXISTING NCDOT SIGNS WITHIN THE PROJECT LIMITS SHALL BE REMOVED AND DISPOSED OF UNLESS OTHERWISE NOTED ON PLANS.

**SEPI**

1 Glenwood Avenue  
Raleigh, NC 27603  
Tel: 919.789.9977  
Fax: 919.789.9591  
License: C-2197

**PROPOSED SIGNS**

1/4/2023 1:45:00 PM C:\Users\jml\OneDrive\Documents\U-5826\_SIGN-8.dgn