

OVERLAP PROGRAMMING DETAIL

1. From Main Menu select 4 - UNIT DATA
2. From UNIT DATA Submenu select 3 - OVERLAP DATA

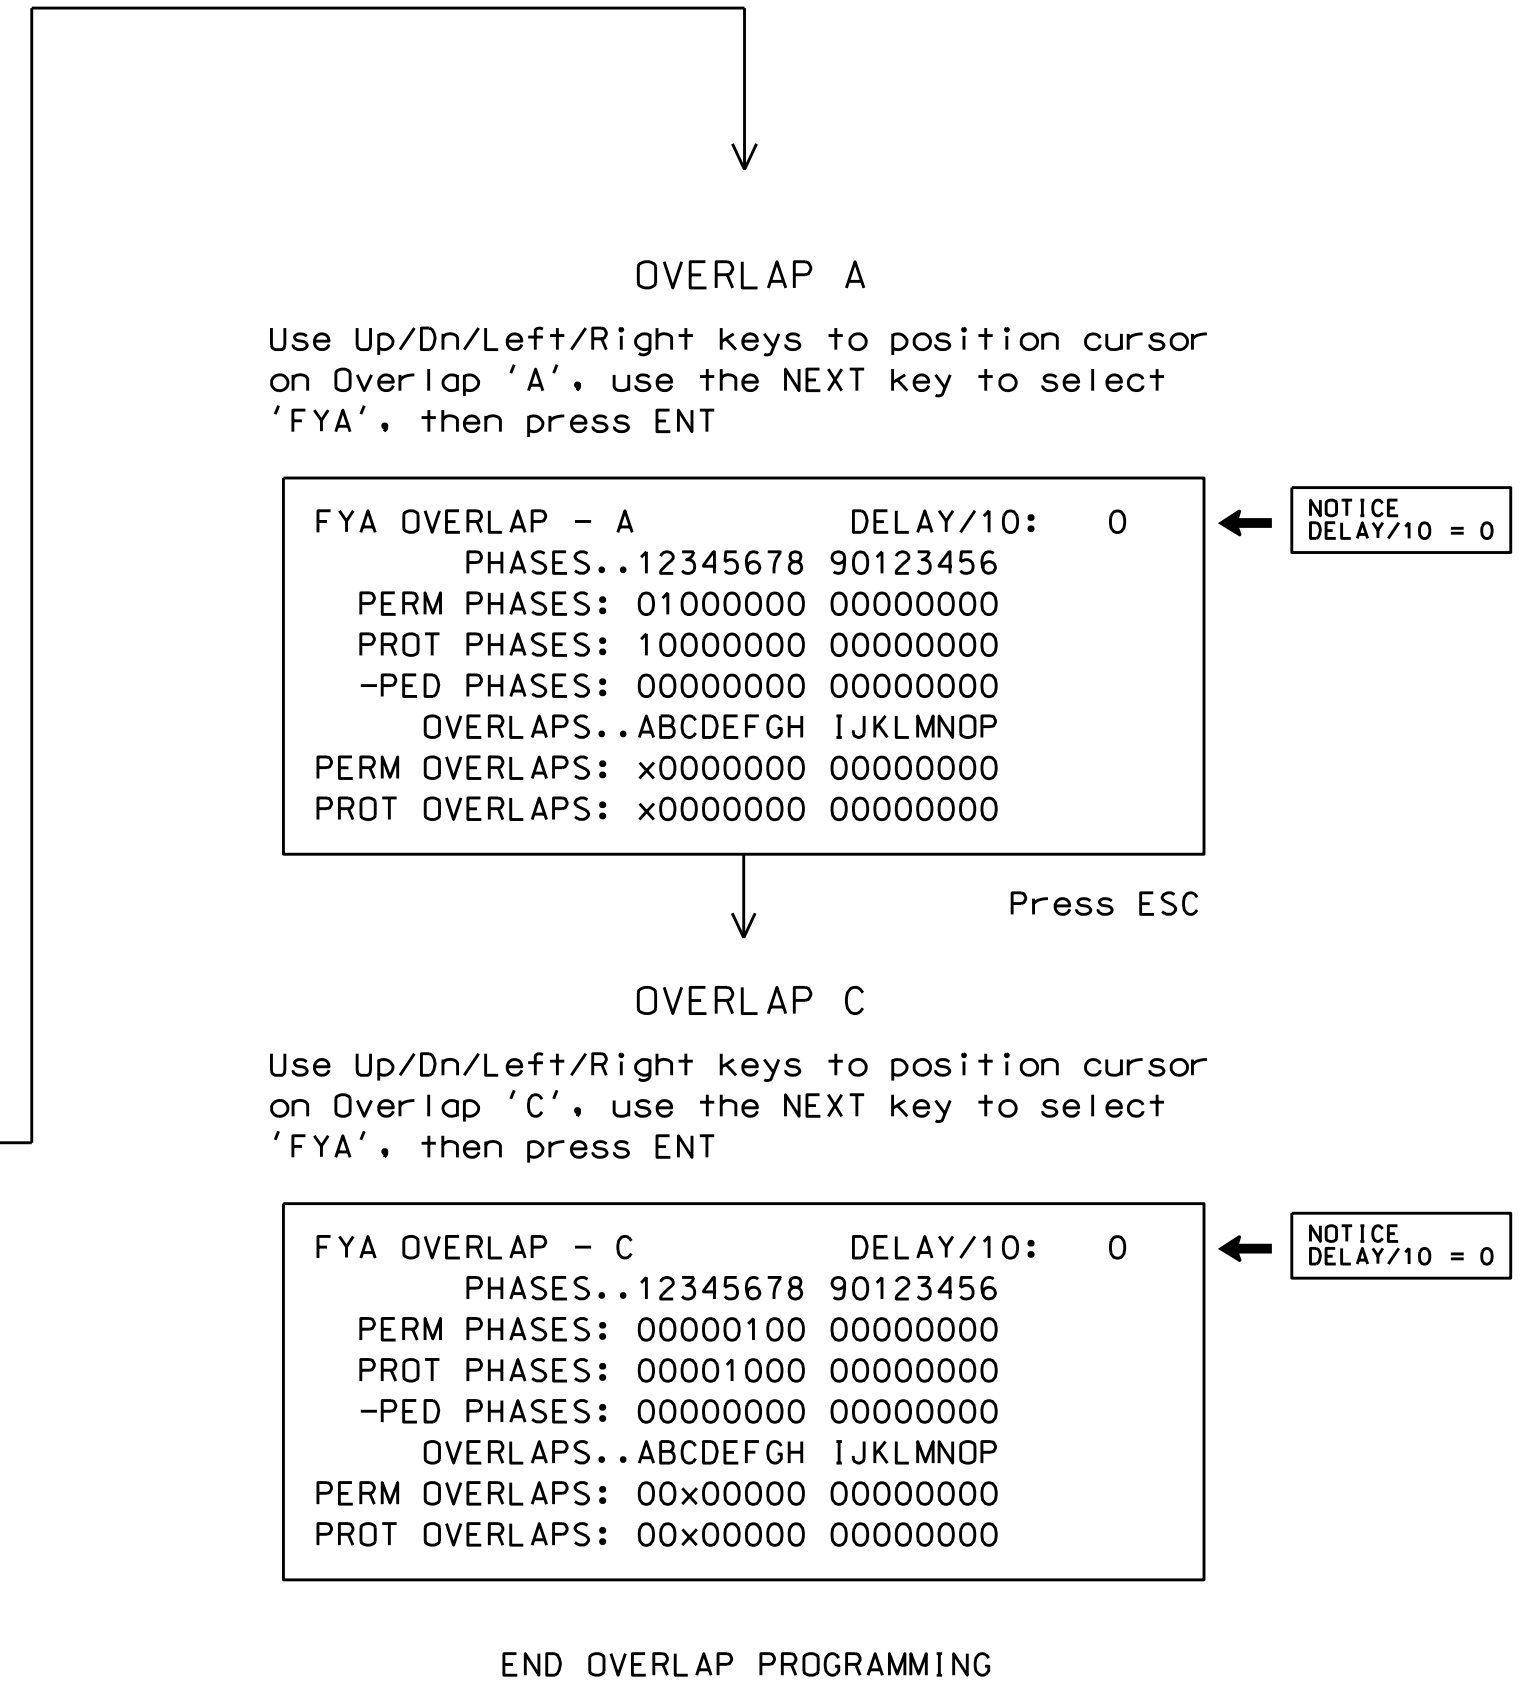
Use Up/Dn/Left/Right keys to position cursor on the desired Overlap. Use the NEXT key to select the overlap type. Press the ENT key and then program as per the Overlap screen(s) shown.

```

OVERLAP DATA

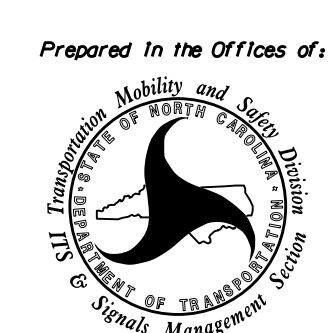
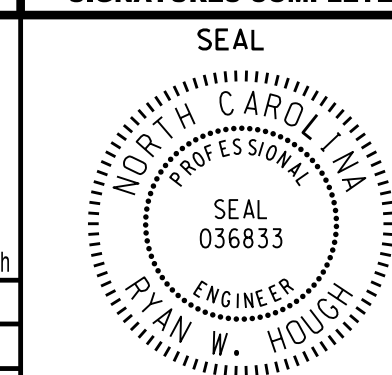
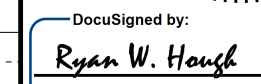
A: FYA  E: ---  I: ---  M: ---
B: ---  F: ---  J: ---  N: ---
C: FYA  G: ---  K: ---  O: ---
D: ---  H: ---  L: ---  P: ---

PREV/NEXT TO CYCLE
    
```



THIS ELECTRICAL DETAIL IS FOR THE SIGNAL DESIGN: 05-1176T1
 DESIGNED: July 2019
 SEALED: 8/28/2019
 REVISED: N/A

07-1485-2022_06:30
 W01176.dwg
 08/28/2019 09:06:06
 sarmstr.dwg

Electrical Detail - Temp. Design 1 (TMP Phase I) - Sheet 2 of 2		DOCUMENT NOT CONSIDERED FINAL UNLESS ALL SIGNATURES COMPLETED									
ELECTRICAL AND PROGRAMMING DETAILS FOR: Prepared In the Offices of:  750 N. Greenfield Pkwy, Garner, NC 27529	SR 2000 (Falls of Neuse Rd.) at SR 2006 (Durant Rd.) Division 5 Wake County Raleigh PLAN DATE: October 2021 REVIEWED BY: PREPARED BY: S. Armstrong REVIEWED BY:	SEAL  SEAL 036833 ENGINEER RYAN W. HOUGH									
<table border="1" style="width: 100%; border-collapse: collapse;"> <thead> <tr> <th style="width: 80%;">REVISIONS</th> <th style="width: 10%;">INIT.</th> <th style="width: 10%;">DATE</th> </tr> </thead> <tbody> <tr> <td> </td> <td> </td> <td> </td> </tr> <tr> <td> </td> <td> </td> <td> </td> </tr> </tbody> </table>		REVISIONS	INIT.	DATE							DocuSigned by:  03/07/2022 DATE SIG. INVENTORY NO. 05-1176T1
REVISIONS	INIT.	DATE									