


UTILITIES BY OTHERS

NOTE:
CITY OF RALEIGH FIBER/ ITS TO BE TRANSFERRED TO
NEW POLE LINE PRIOR TO THE DATE OF AVAILABILITY.

NOTE:
ALL PROPOSED UTILITY WORK SHOWN ON THIS
SHEET WILL BE DONE BY OTHERS. NO
PAYMENT WILL BE MADE TO THE CONTRACTOR
FOR PROPOSED UTILITY WORK SHOWN ON THIS
SHEET.

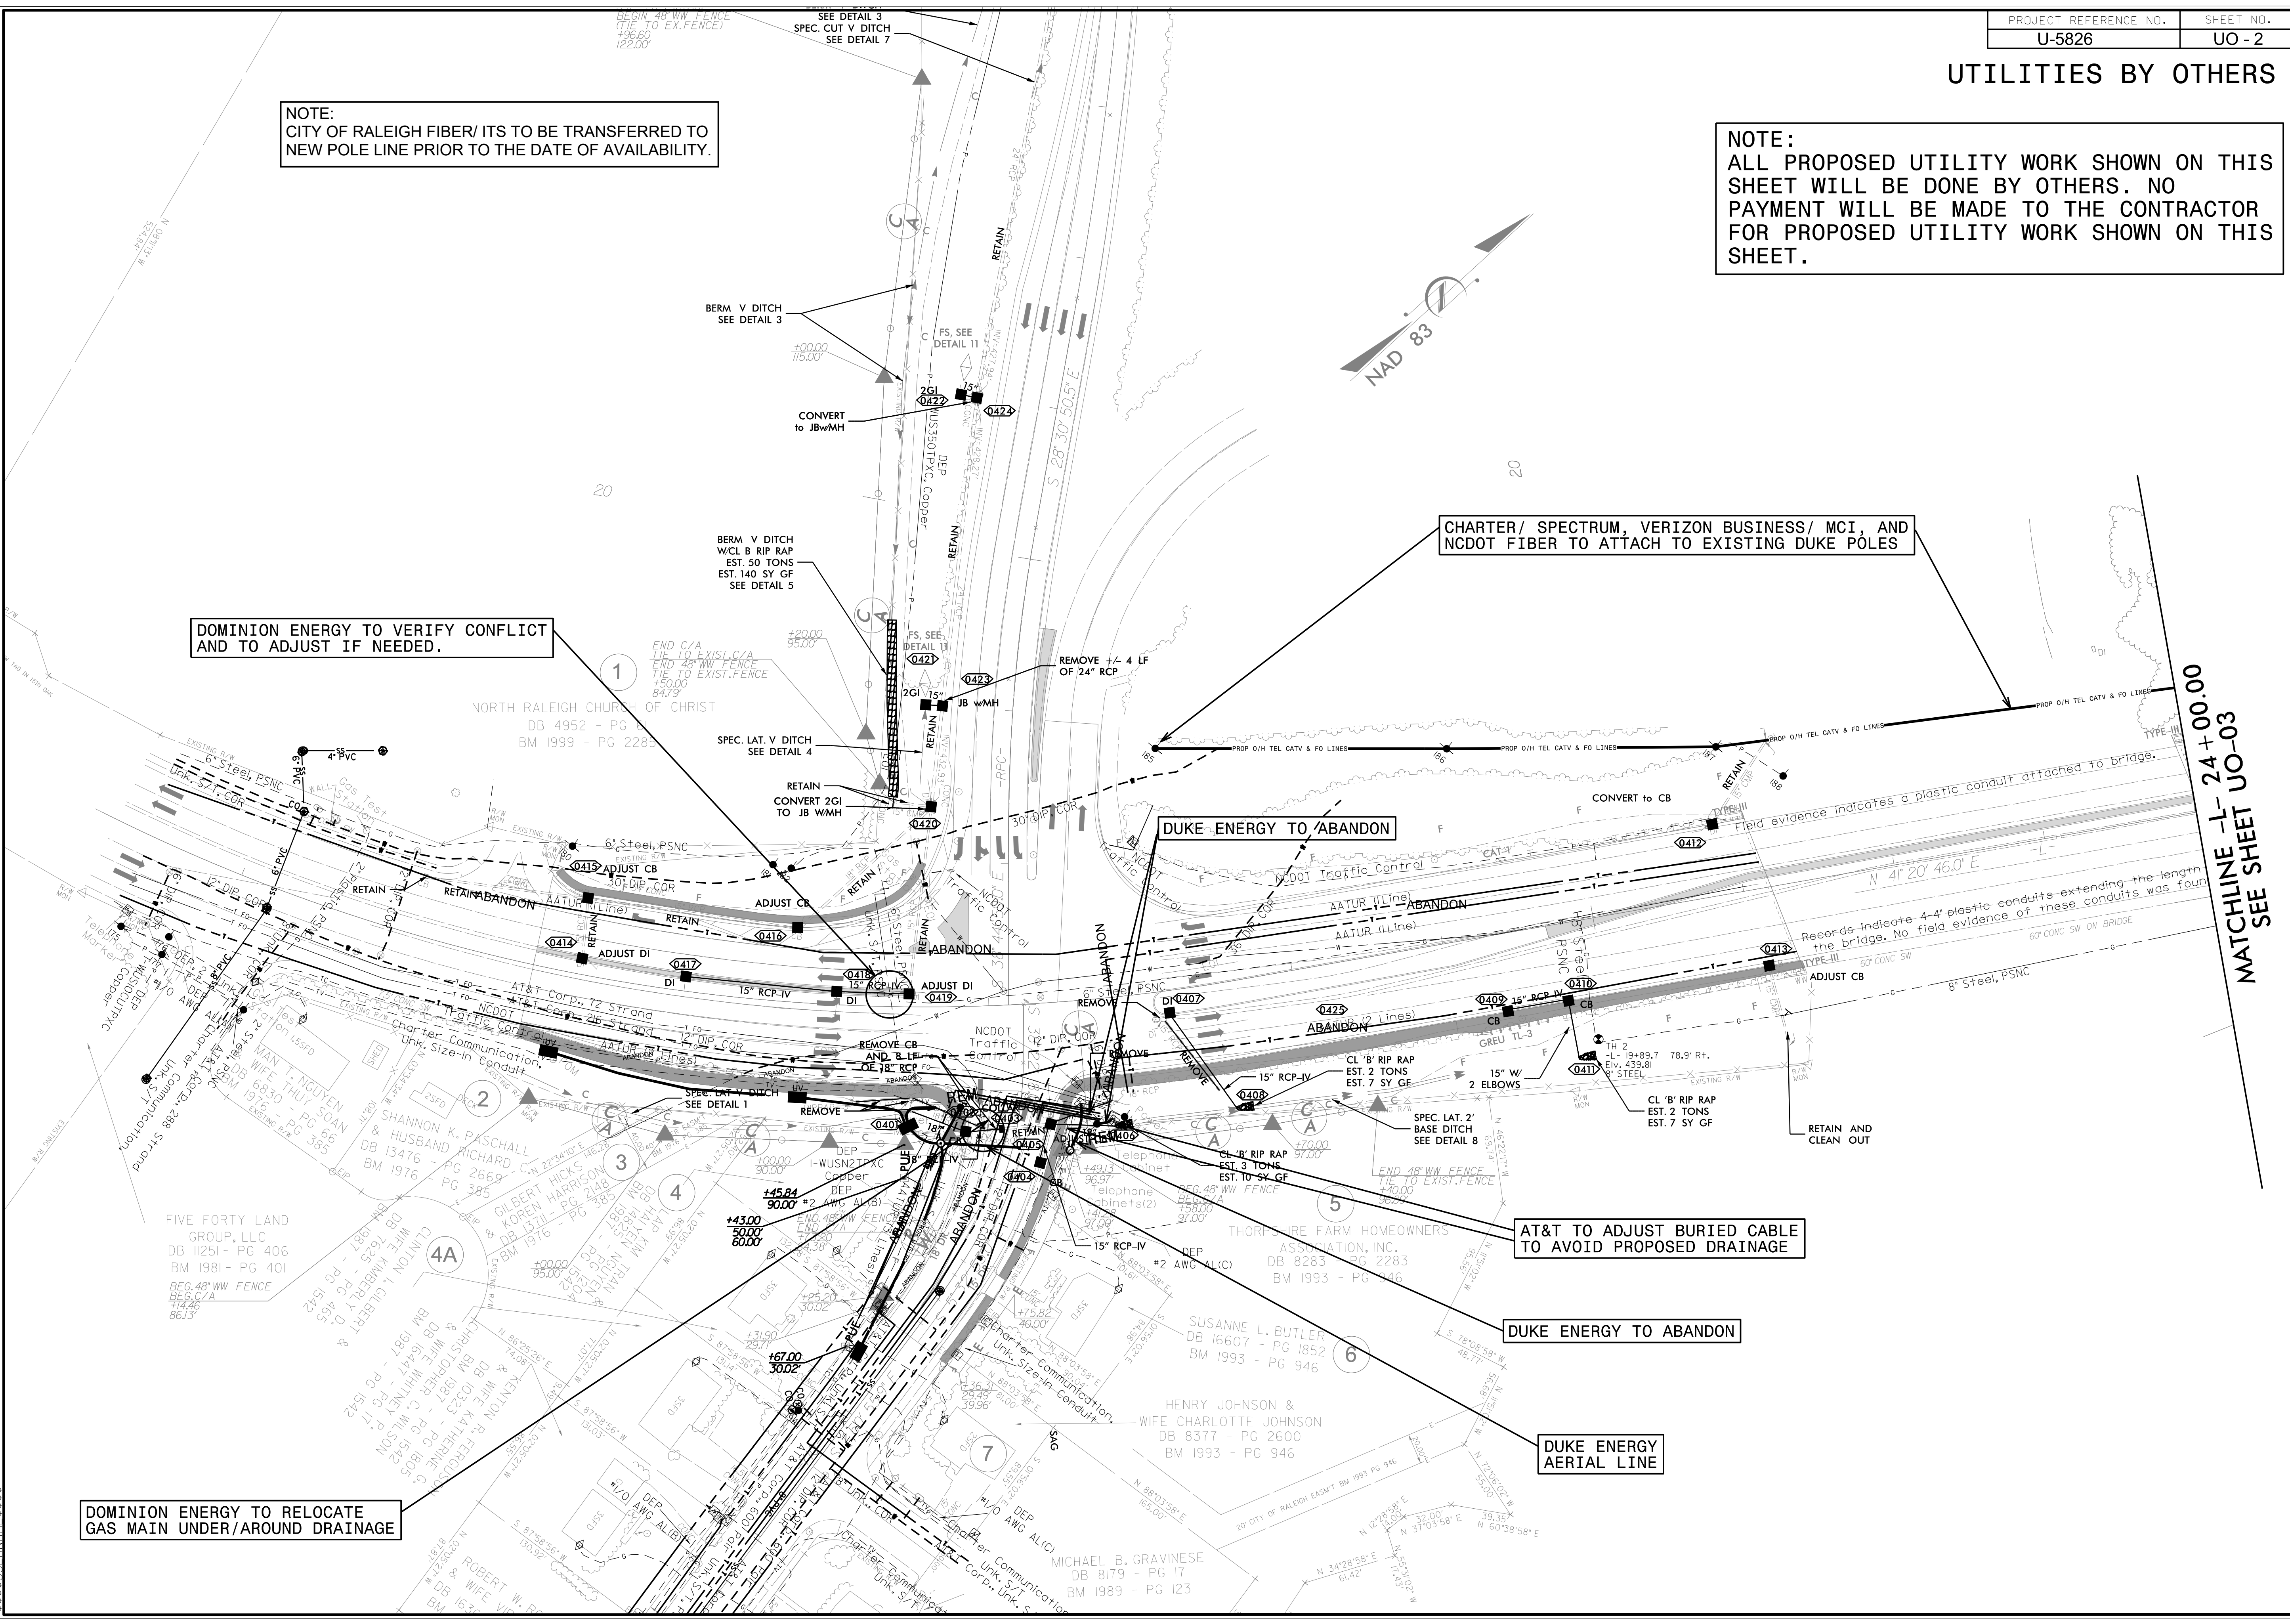

DOMINION ENERGY TO VERIFY CONFLICT
AND TO ADJUST IF NEEDED.

CHARTER/ SPECTRUM, VERIZON BUSINESS/ MCI, AND
NCDOT FIBER TO ATTACH TO EXISTING DUKE POLES

DUKE ENERGY TO ABANDON

AT&T TO ADJUST BURIED CABLE
TO AVOID PROPOSED DRAINAGE

DUKE ENERGY TO ABANDON

DUKE ENERGY
AERIAL LINE

DOMINION ENERGY TO RELOCATE
GAS MAIN UNDER/AROUND DRAINAGE

MATCHLINE L-24+00.00
SEE SHEET UO-03

10-MAY-2022 15:09
 M:\2013\213335\5.03 NCDOT U-5826 Falls of the Neuse Rd\Utilities\290.002.U-5826.ut.rdy02.U002.psh.dgn
 8/17/99