


UTILITIES BY OTHERS

NOTE:
CITY OF RALEIGH FIBER/ ITS TO BE TRANSFERRED TO
NEW POLE LINE PRIOR TO THE DATE OF AVAILABILITY.

NOTE:
ALL PROPOSED UTILITY WORK SHOWN ON THIS
SHEET WILL BE DONE BY OTHERS. NO
PAYMENT WILL BE MADE TO THE CONTRACTOR
FOR PROPOSED UTILITY WORK SHOWN ON THIS
SHEET.

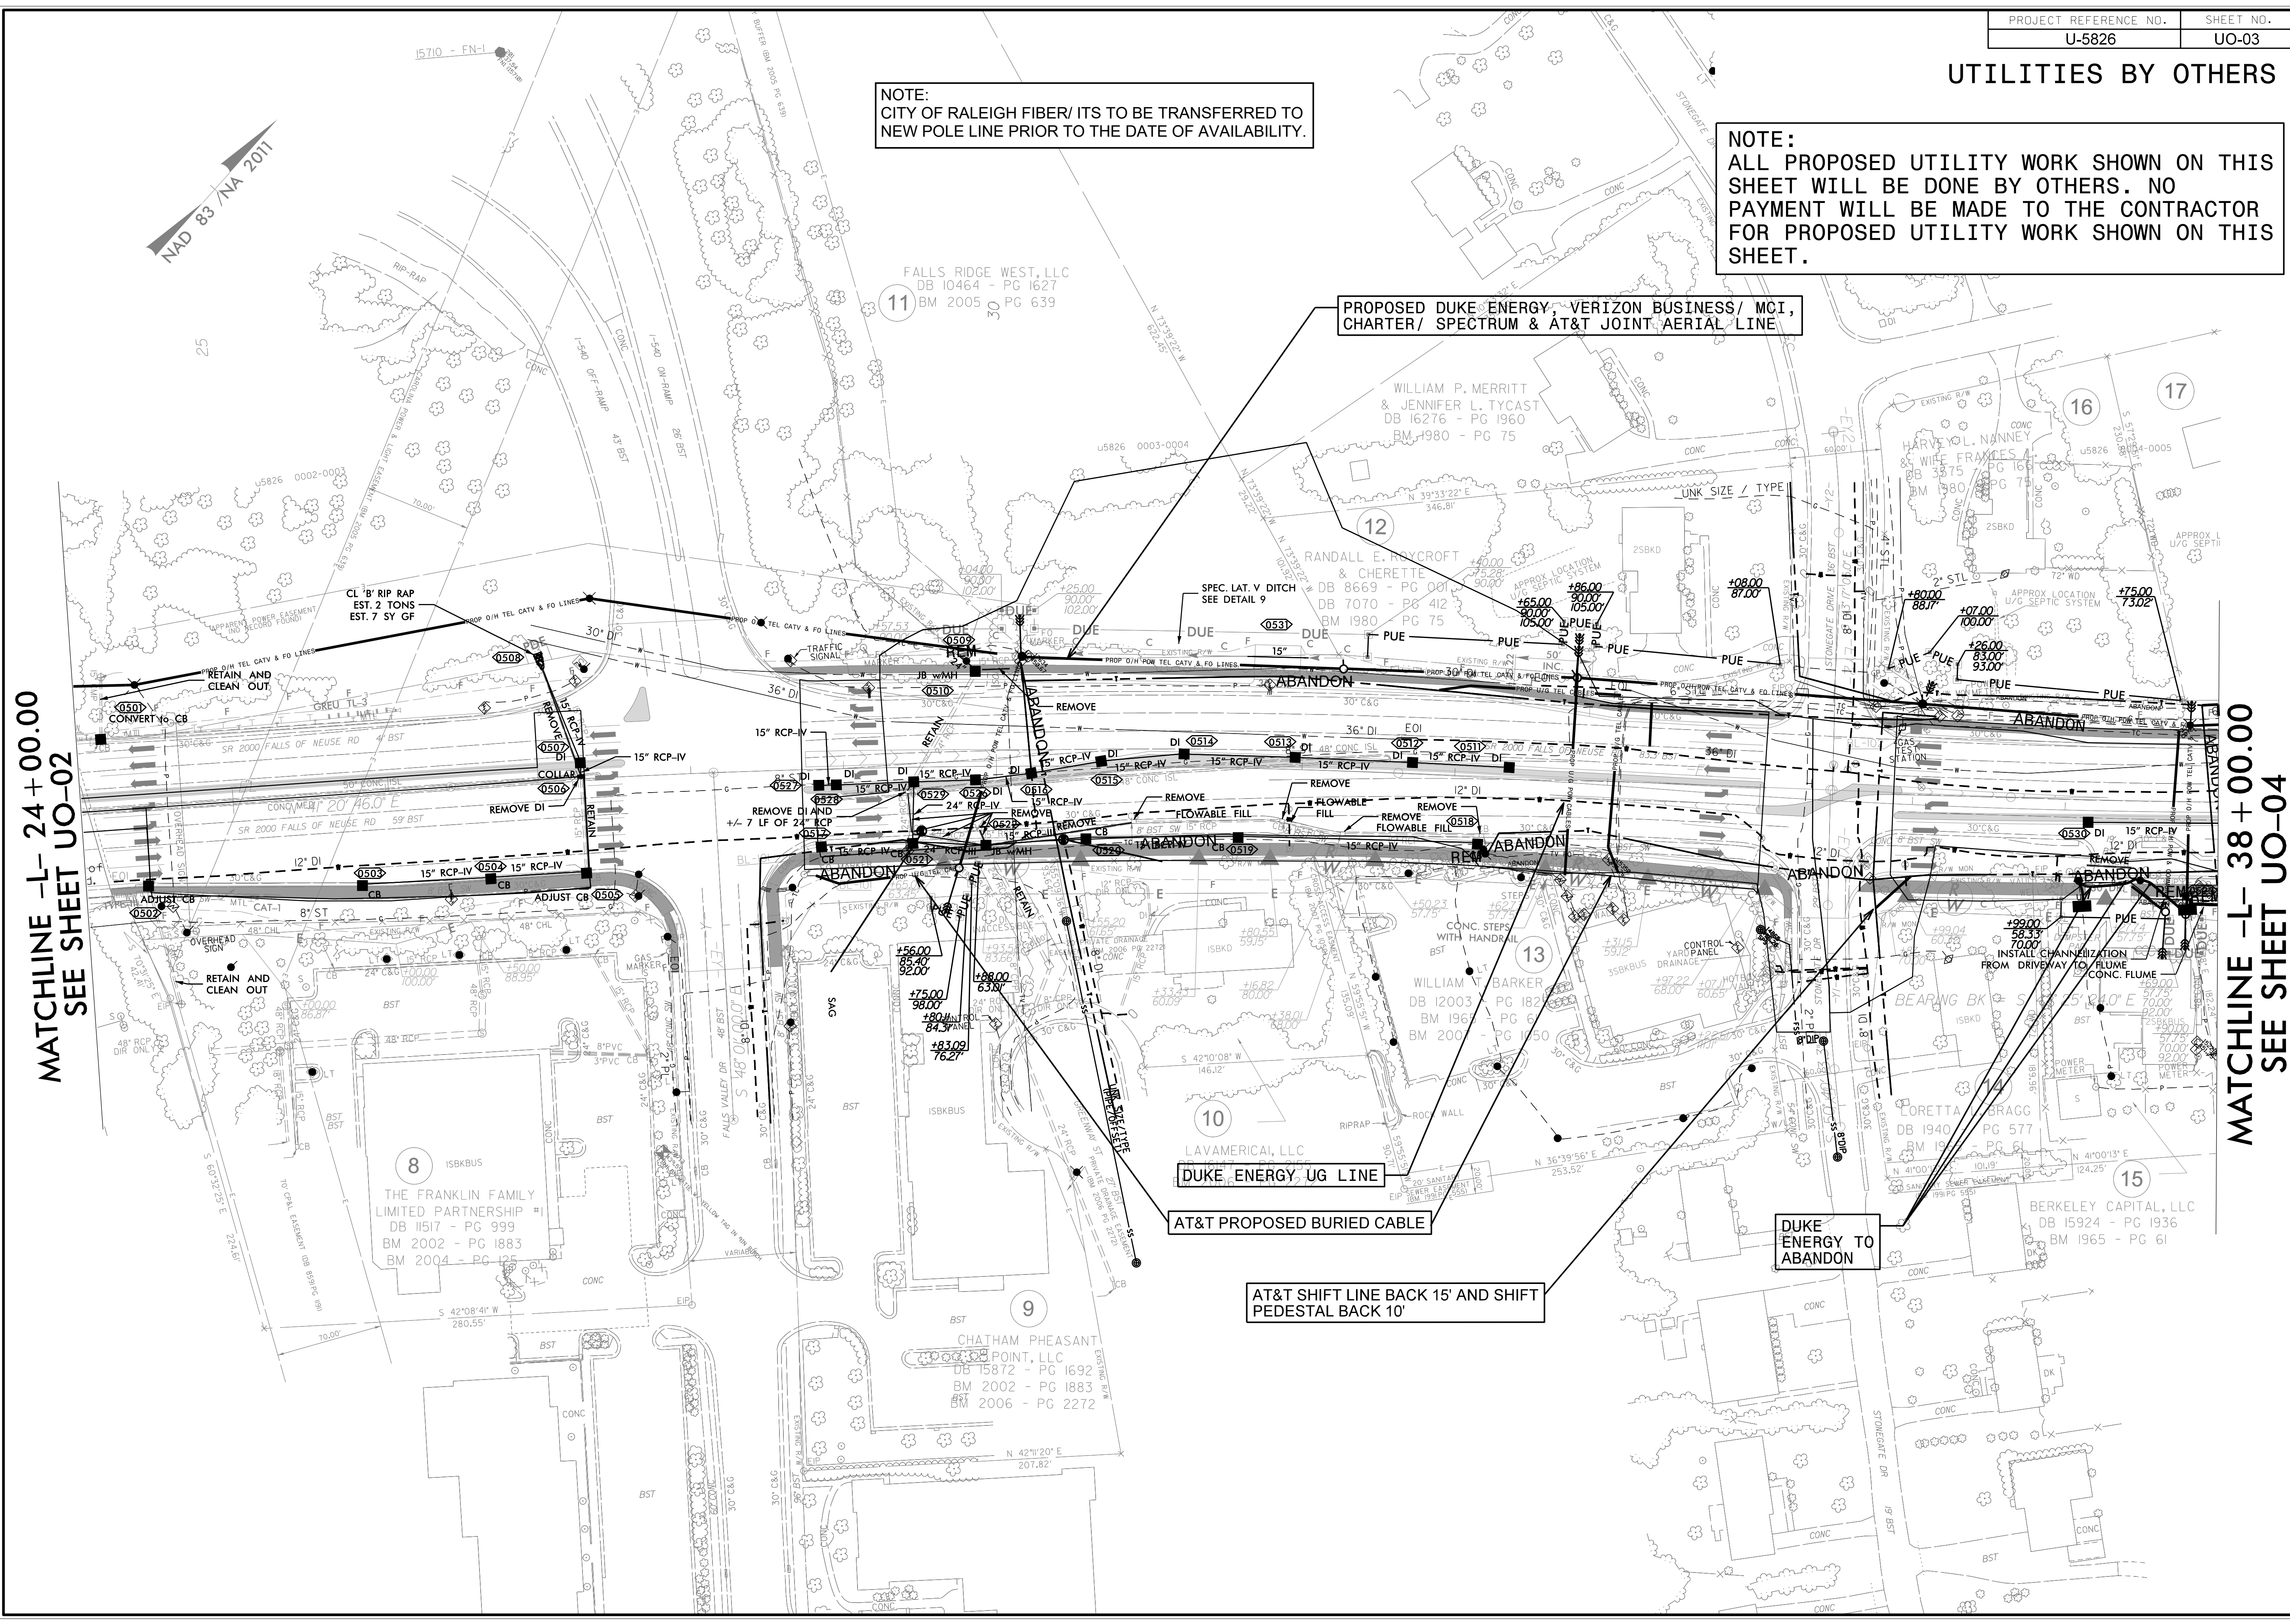

MATCHLINE -L- 24+00.00
SEE SHEET UO-02

MATCHLINE -L- 38+00.00
SEE SHEET UO-04

PROPOSED DUKE ENERGY, VERIZON BUSINESS/ MCI,
CHARTER/ SPECTRUM & AT&T JOINT AERIAL LINE

DUKE ENERGY UG LINE

AT&T PROPOSED BURIED CABLE

AT&T SHIFT LINE BACK 15' AND SHIFT
PEDESTAL BACK 10'

DUKE ENERGY TO
ABANDON

CL 'B' RIP RAP
EST. 2 TONS
EST. 7 SY GF

MATCHLINE -L- 24+00.00
SEE SHEET UO-02

MATCHLINE -L- 38+00.00
SEE SHEET UO-04