

### UTILITIES BY OTHERS

NOTE:  
CITY OF RALEIGH FIBER/ ITS TO BE TRANSFERRED TO  
NEW POLE LINE PRIOR TO THE DATE OF AVAILABILITY.


NOTE:  
ALL PROPOSED UTILITY WORK SHOWN ON THIS  
SHEET WILL BE DONE BY OTHERS. NO  
PAYMENT WILL BE MADE TO THE CONTRACTOR  
FOR PROPOSED UTILITY WORK SHOWN ON THIS  
SHEET.

PROPOSED DUKE ENERGY, VERIZON BUSINESS/ MCI,  
CHARTER/ SPECTRUM & AT&T JOINT AERIAL LINE

PROPOSED AT&T BURIED CONDUIT  
TO TIE PROPOSED AERIAL FACILITIES  
INTO EXISTING BURIED LINES


PROPOSED DUKE ENERGY, AT&T,  
& CHARTER/ SPECTRUM JOINT AERIAL LINE

CITY OF RALEIGH  
PROPOSED WATER LINE

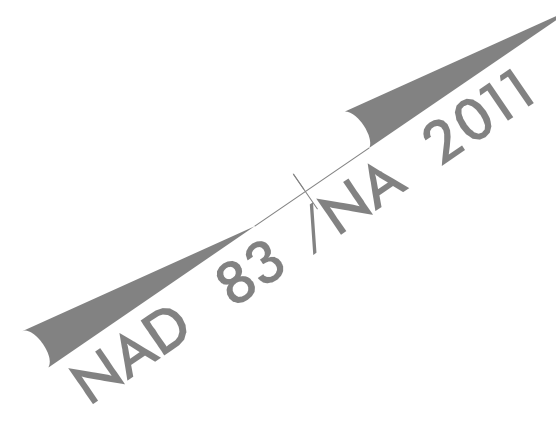

MATCHLINE -L- 66 + 00.00  
SEE SHEET UO-05

10-MAY-2022 15:40 M:\2013\2133395\_03 NCDOT U-5826 Falls of the Neuse Rd\Utilities\210\_006\_U-5826.ut\_rdy06-U006\_psh.dgn

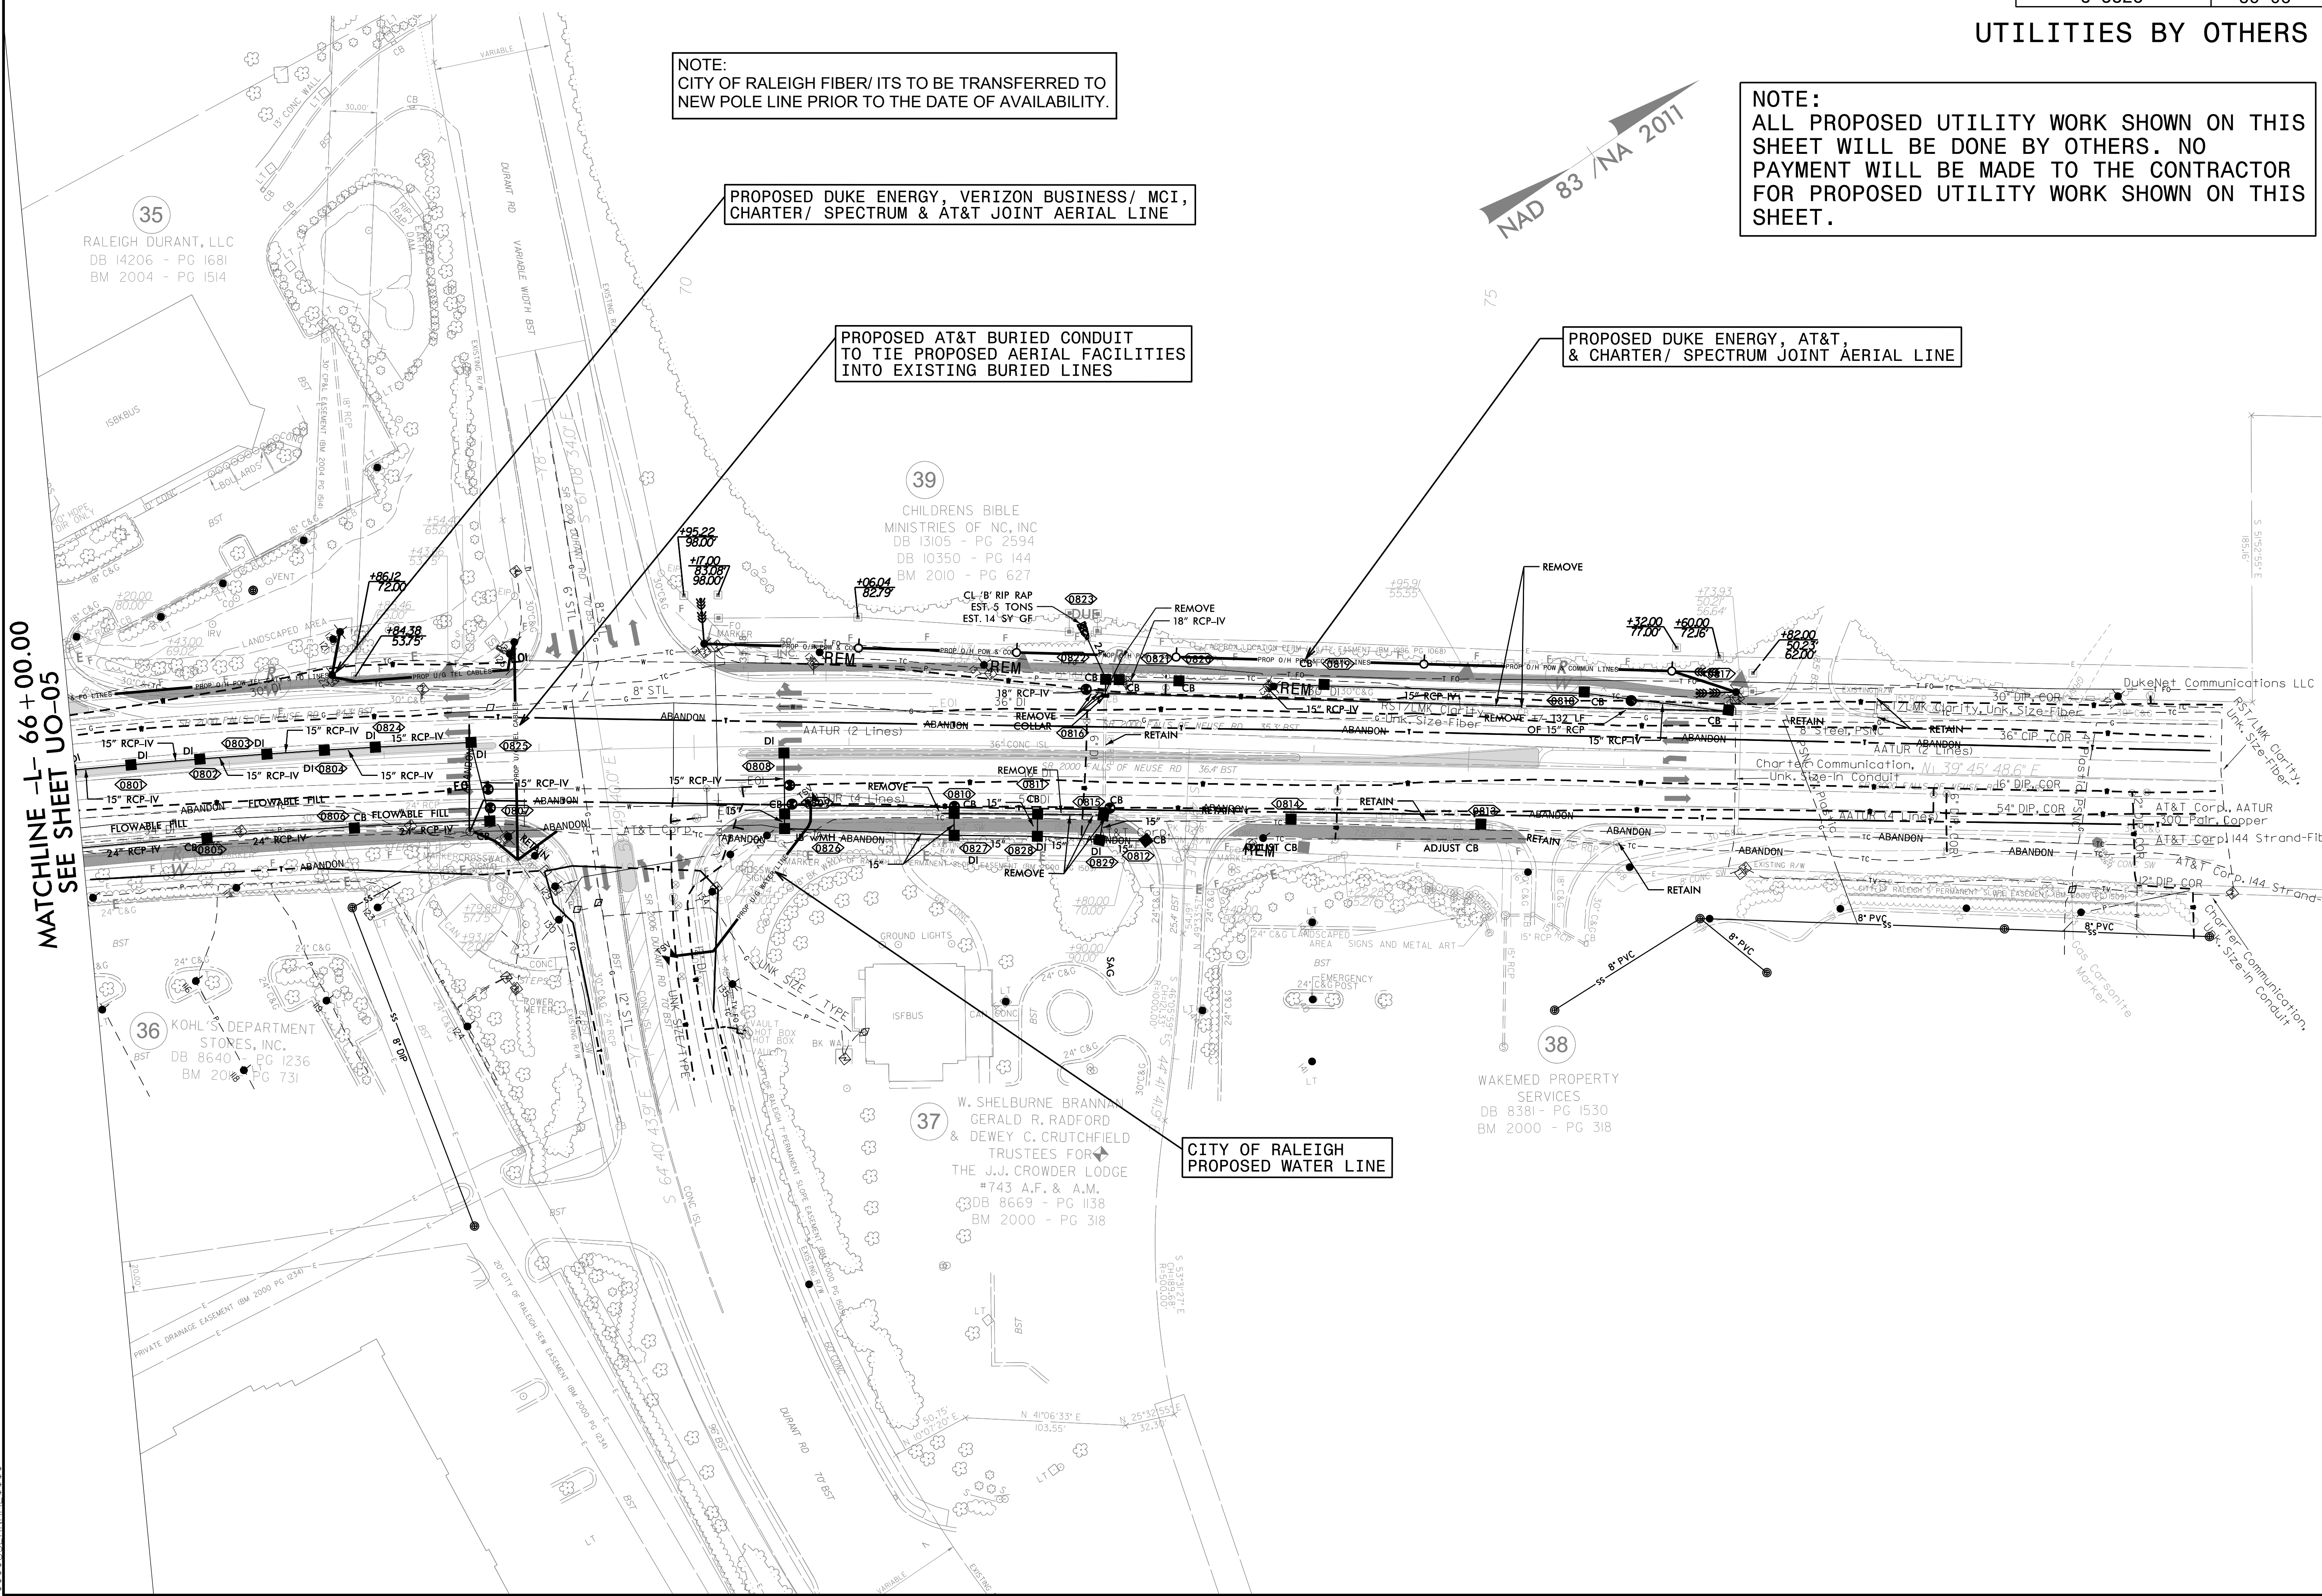

35  
RALEIGH DURANT, LLC  
DB 14206 - PG 1681  
BM 2004 - PG 1514

39  
CHILDRENS BIBLE  
MINISTRIES OF NC, INC  
DB 13105 - PG 2594  
DB 10350 - PG 144  
BM 2010 - PG 627

36  
KOHL'S DEPARTMENT  
STORES, INC.  
DB 8640 - PG 1236  
BM 2000 - PG 731

37  
W. SHELburne BRANNAN  
GERALD R. RADFORD  
& DEWEY C. CRUTCHFIELD  
TRUSTEES FOR  
THE J.J. CROWDER LODGE  
#743 A.F. & A.M.  
DB 8669 - PG 1138  
BM 2000 - PG 318

38  
WAKEMED PROPERTY  
SERVICES  
DB 8381 - PG 1530  
BM 2000 - PG 318

DukeNet Communications LLC  
Charter Communication, Inc.  
AT&T Corp. AATUR  
AT&T Corp. 144 Strand-Fib  
AT&T Corp. 144 Strand-Fib  
Charter Communication, Inc.  
AT&T Corp. 144 Strand-Fib