



6/23/16

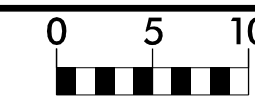

PROJ. REFERENCE NO.
U-5826

SHEET NO.
X-1

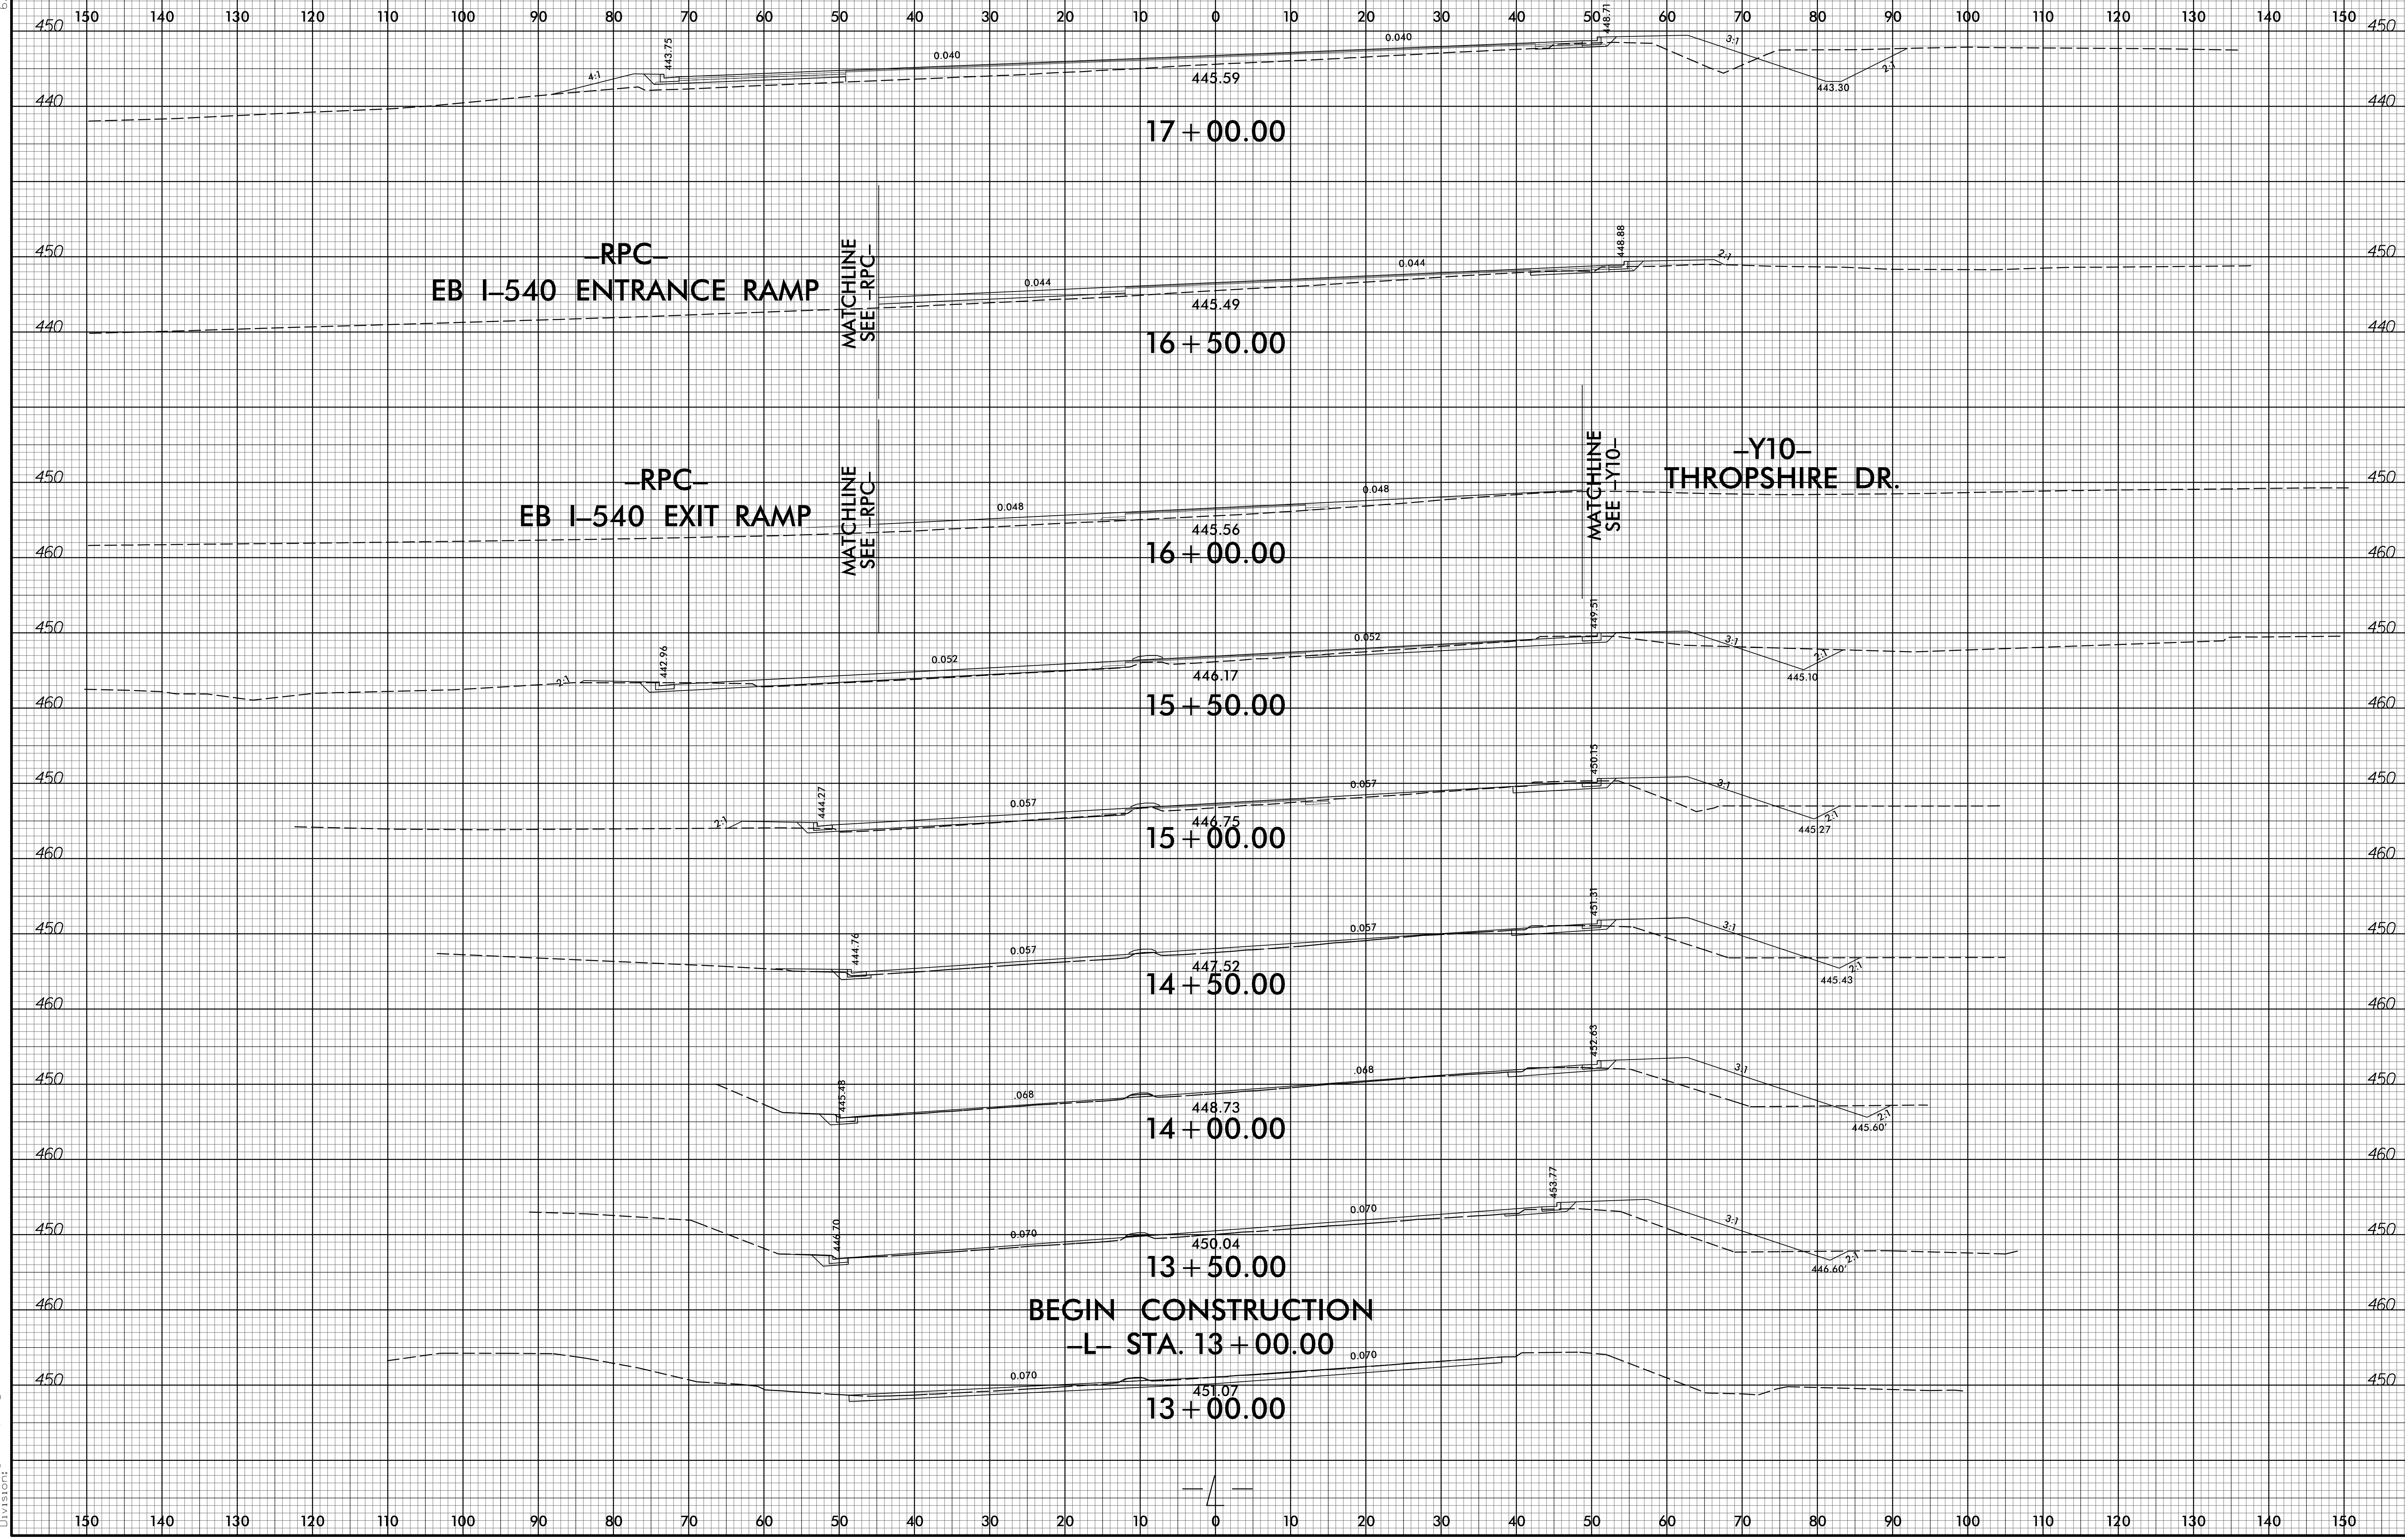

BEGIN CONSTRUCTION
-L- STA. 13+00.00

10:39:36 AM
U-5826_Rdy-CM_xp.dgn
Division