



6/23/16

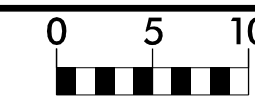

PROJ. REFERENCE NO.	U-5826
---------------------	--------

SHEET NO.	X-3
-----------	-----

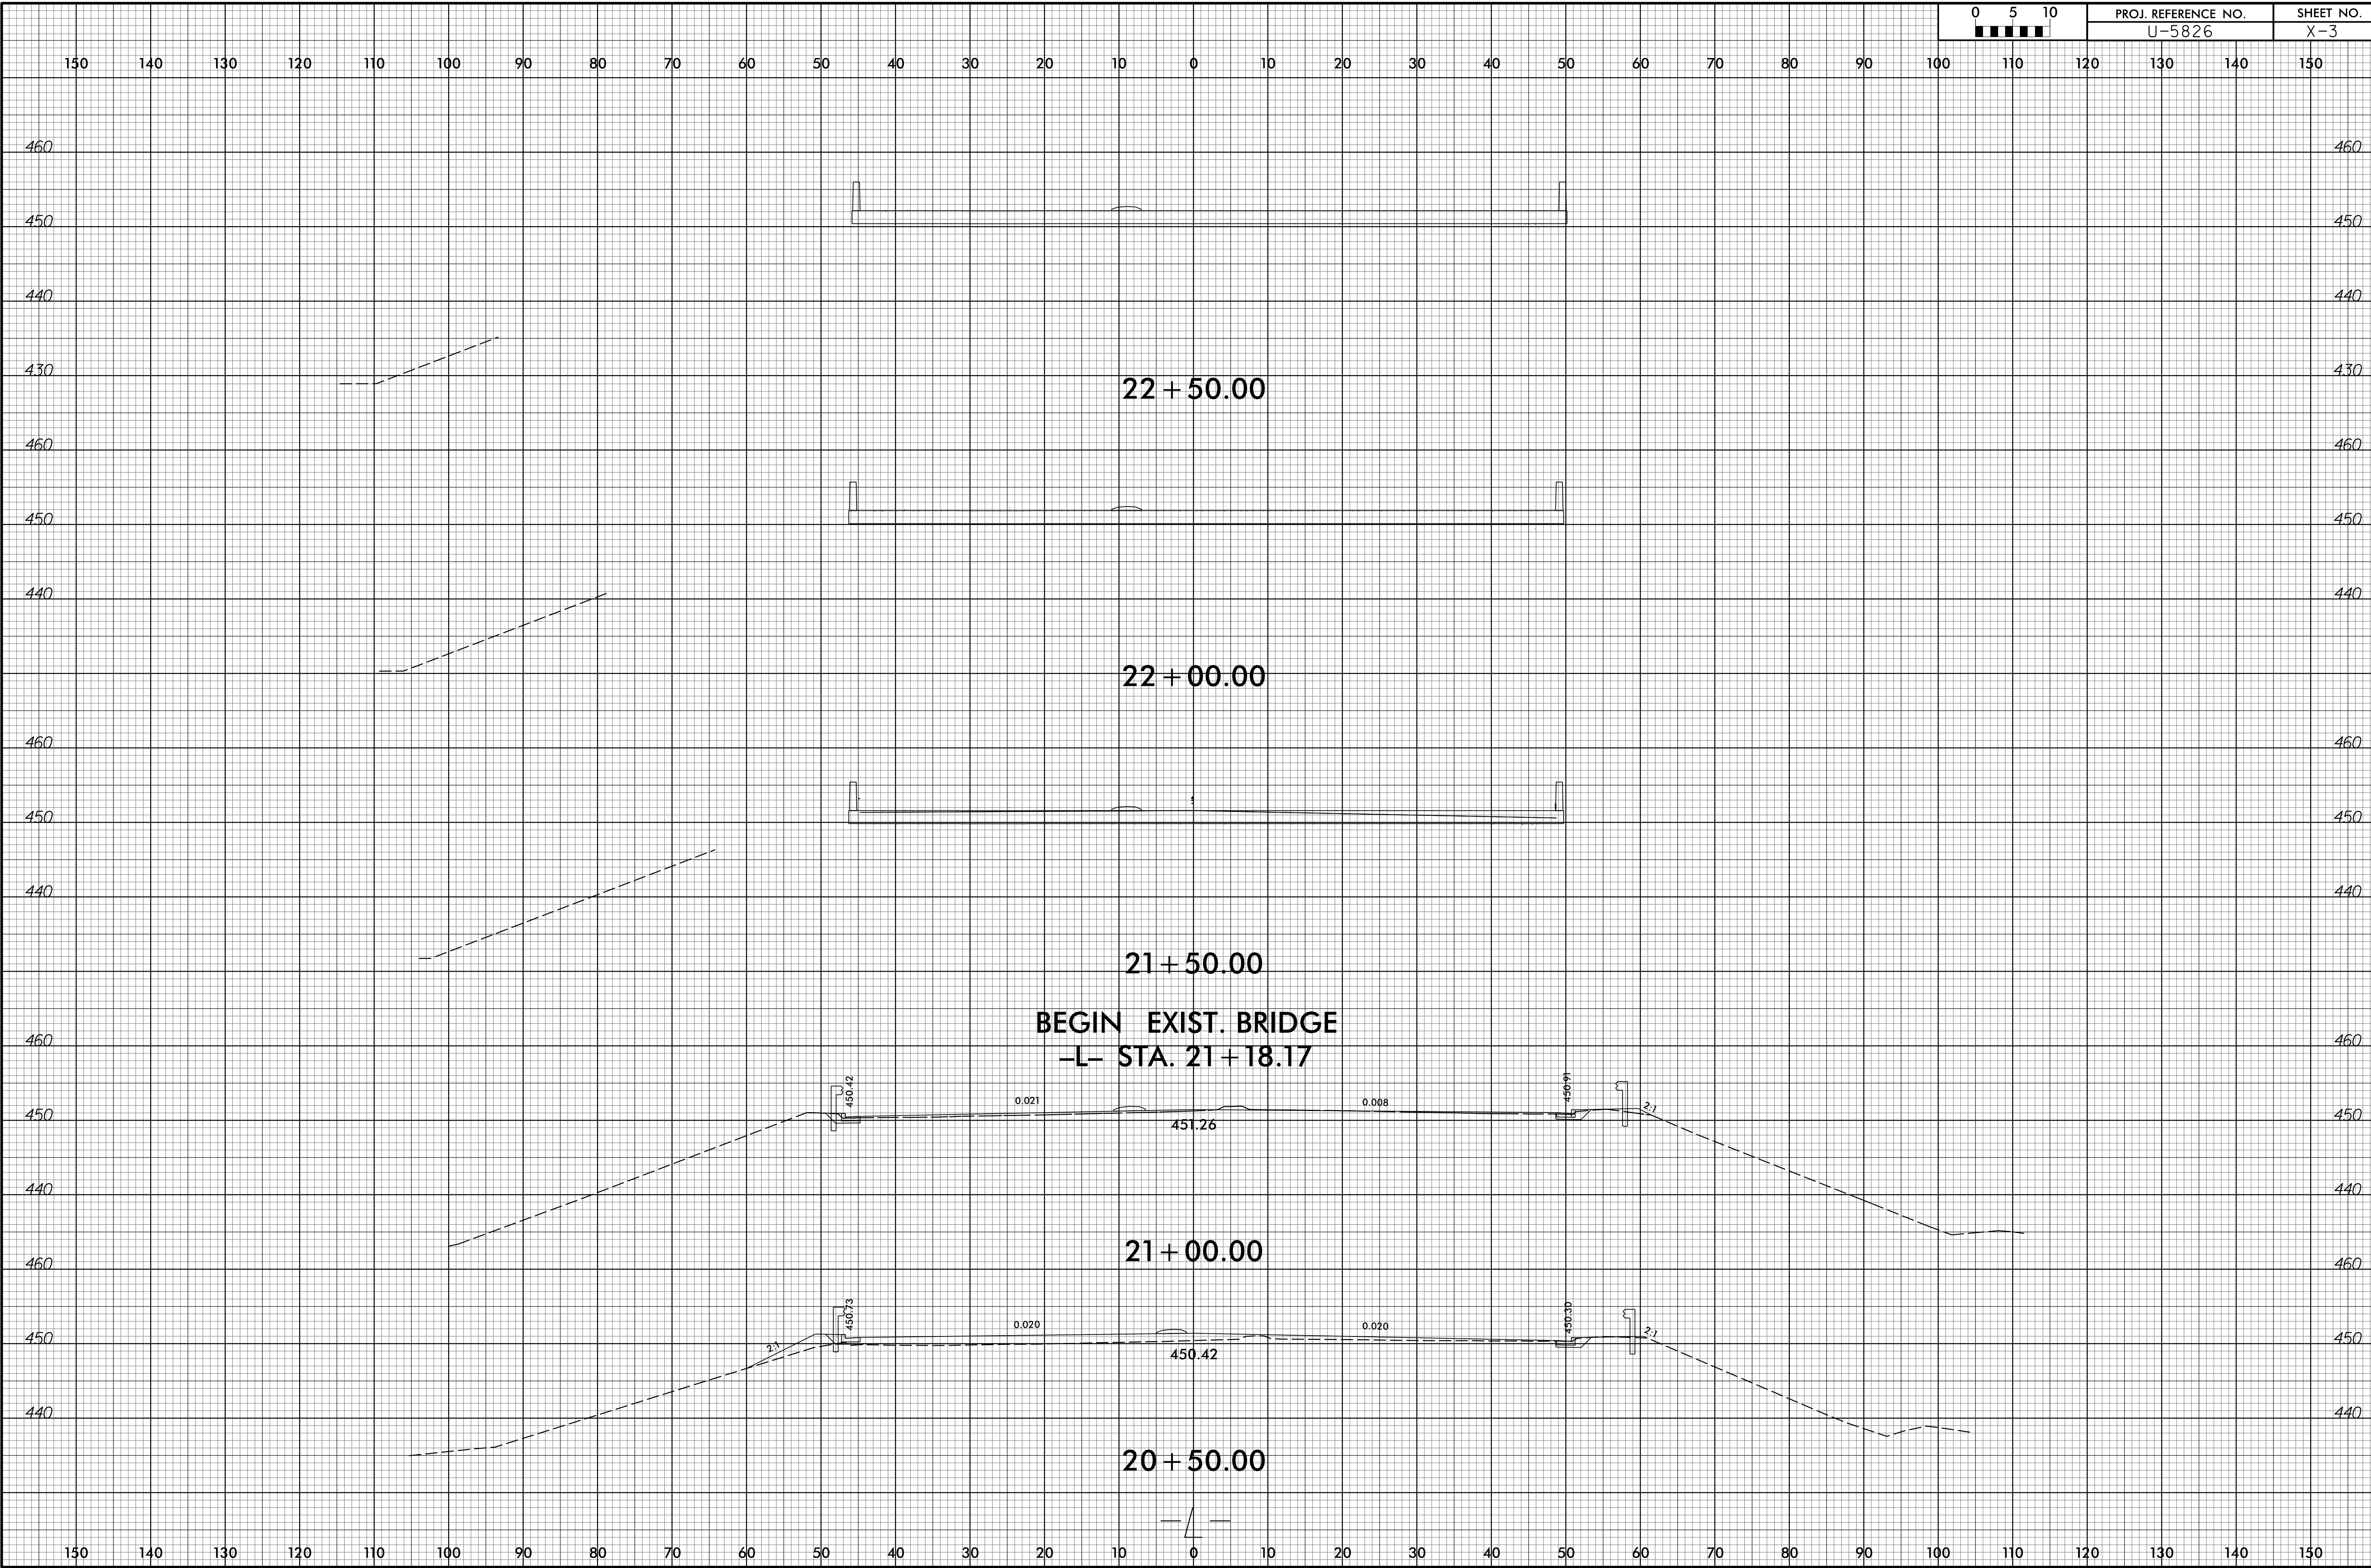

10:39:37 AM
 U:\5826.Rdy-CM_xp1.dgn
 Division