



6/23/16

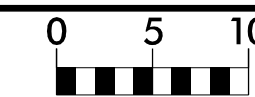

PROJ. REFERENCE NO.  
U-5826

SHEET NO.  
X-4

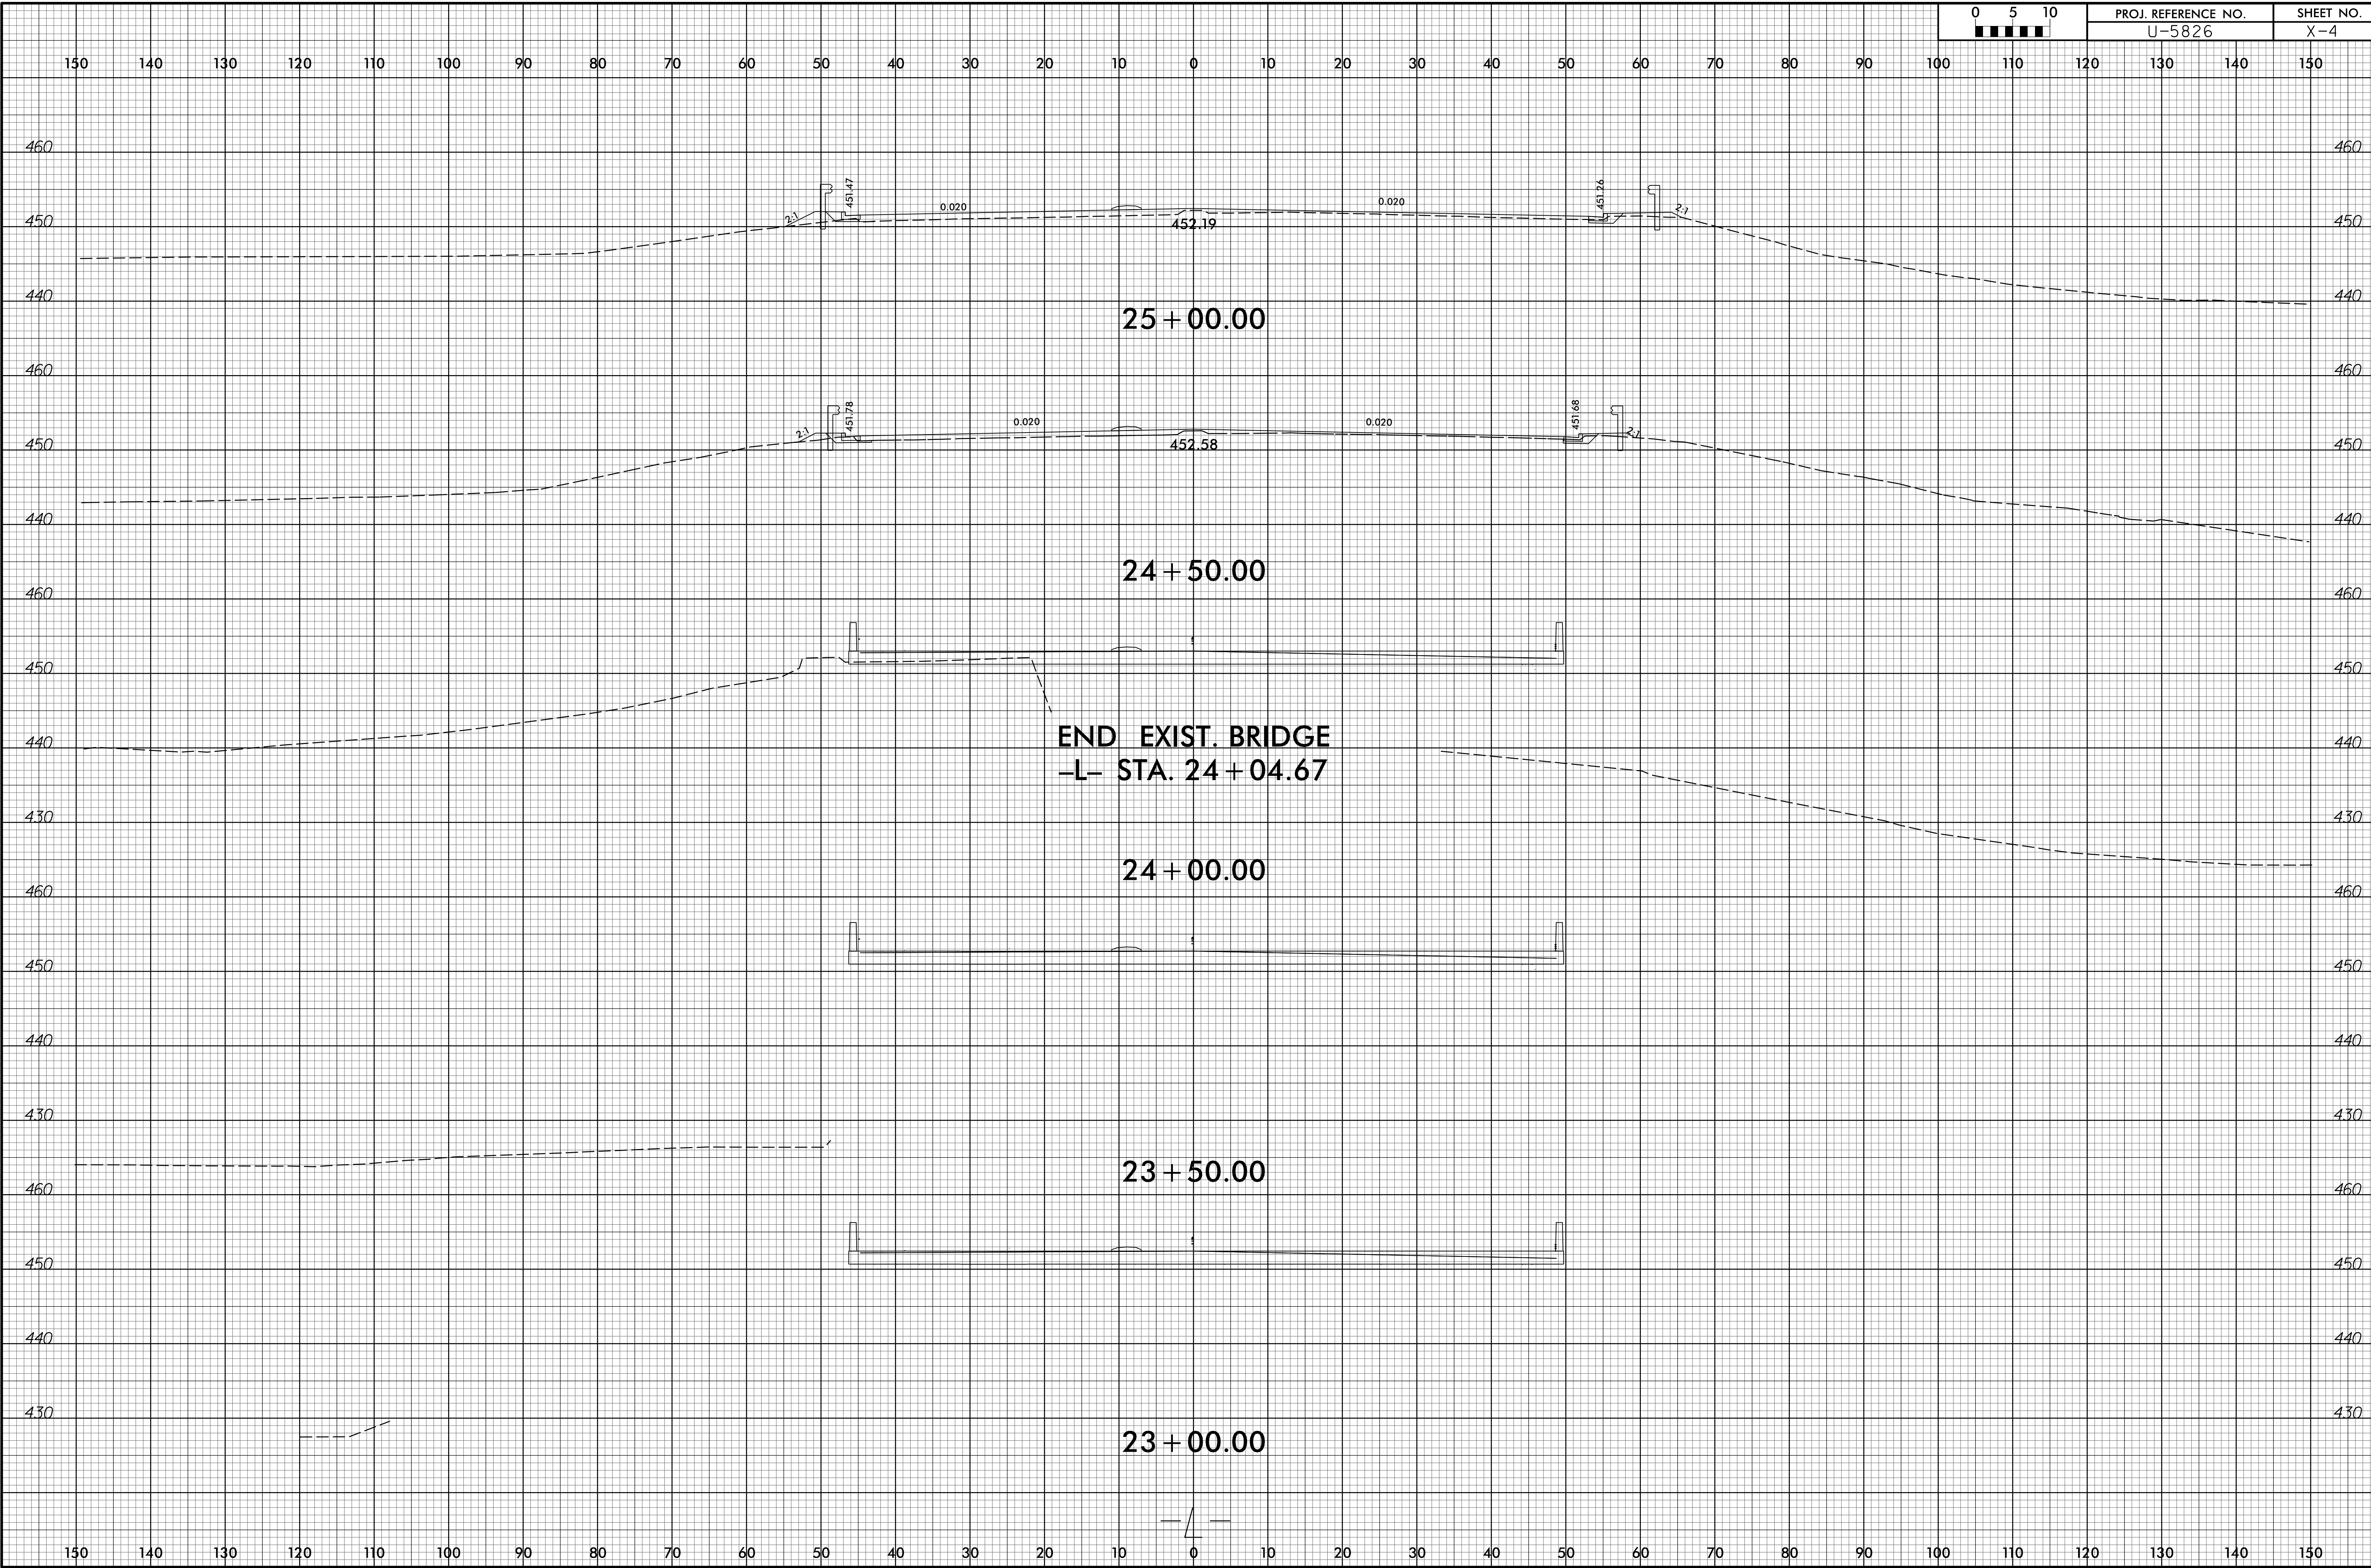

25 + 00.00

24 + 50.00

END EXIST. BRIDGE  
-L- STA. 24 + 04.67

24 + 00.00

23 + 50.00

23 + 00.00

10:39:38 AM  
U-5826\_Rdy-CM\_xp.dgn  
Division