



6/23/16

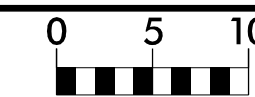

PROJ. REFERENCE NO.	SHEET NO.
U-5826	X-6

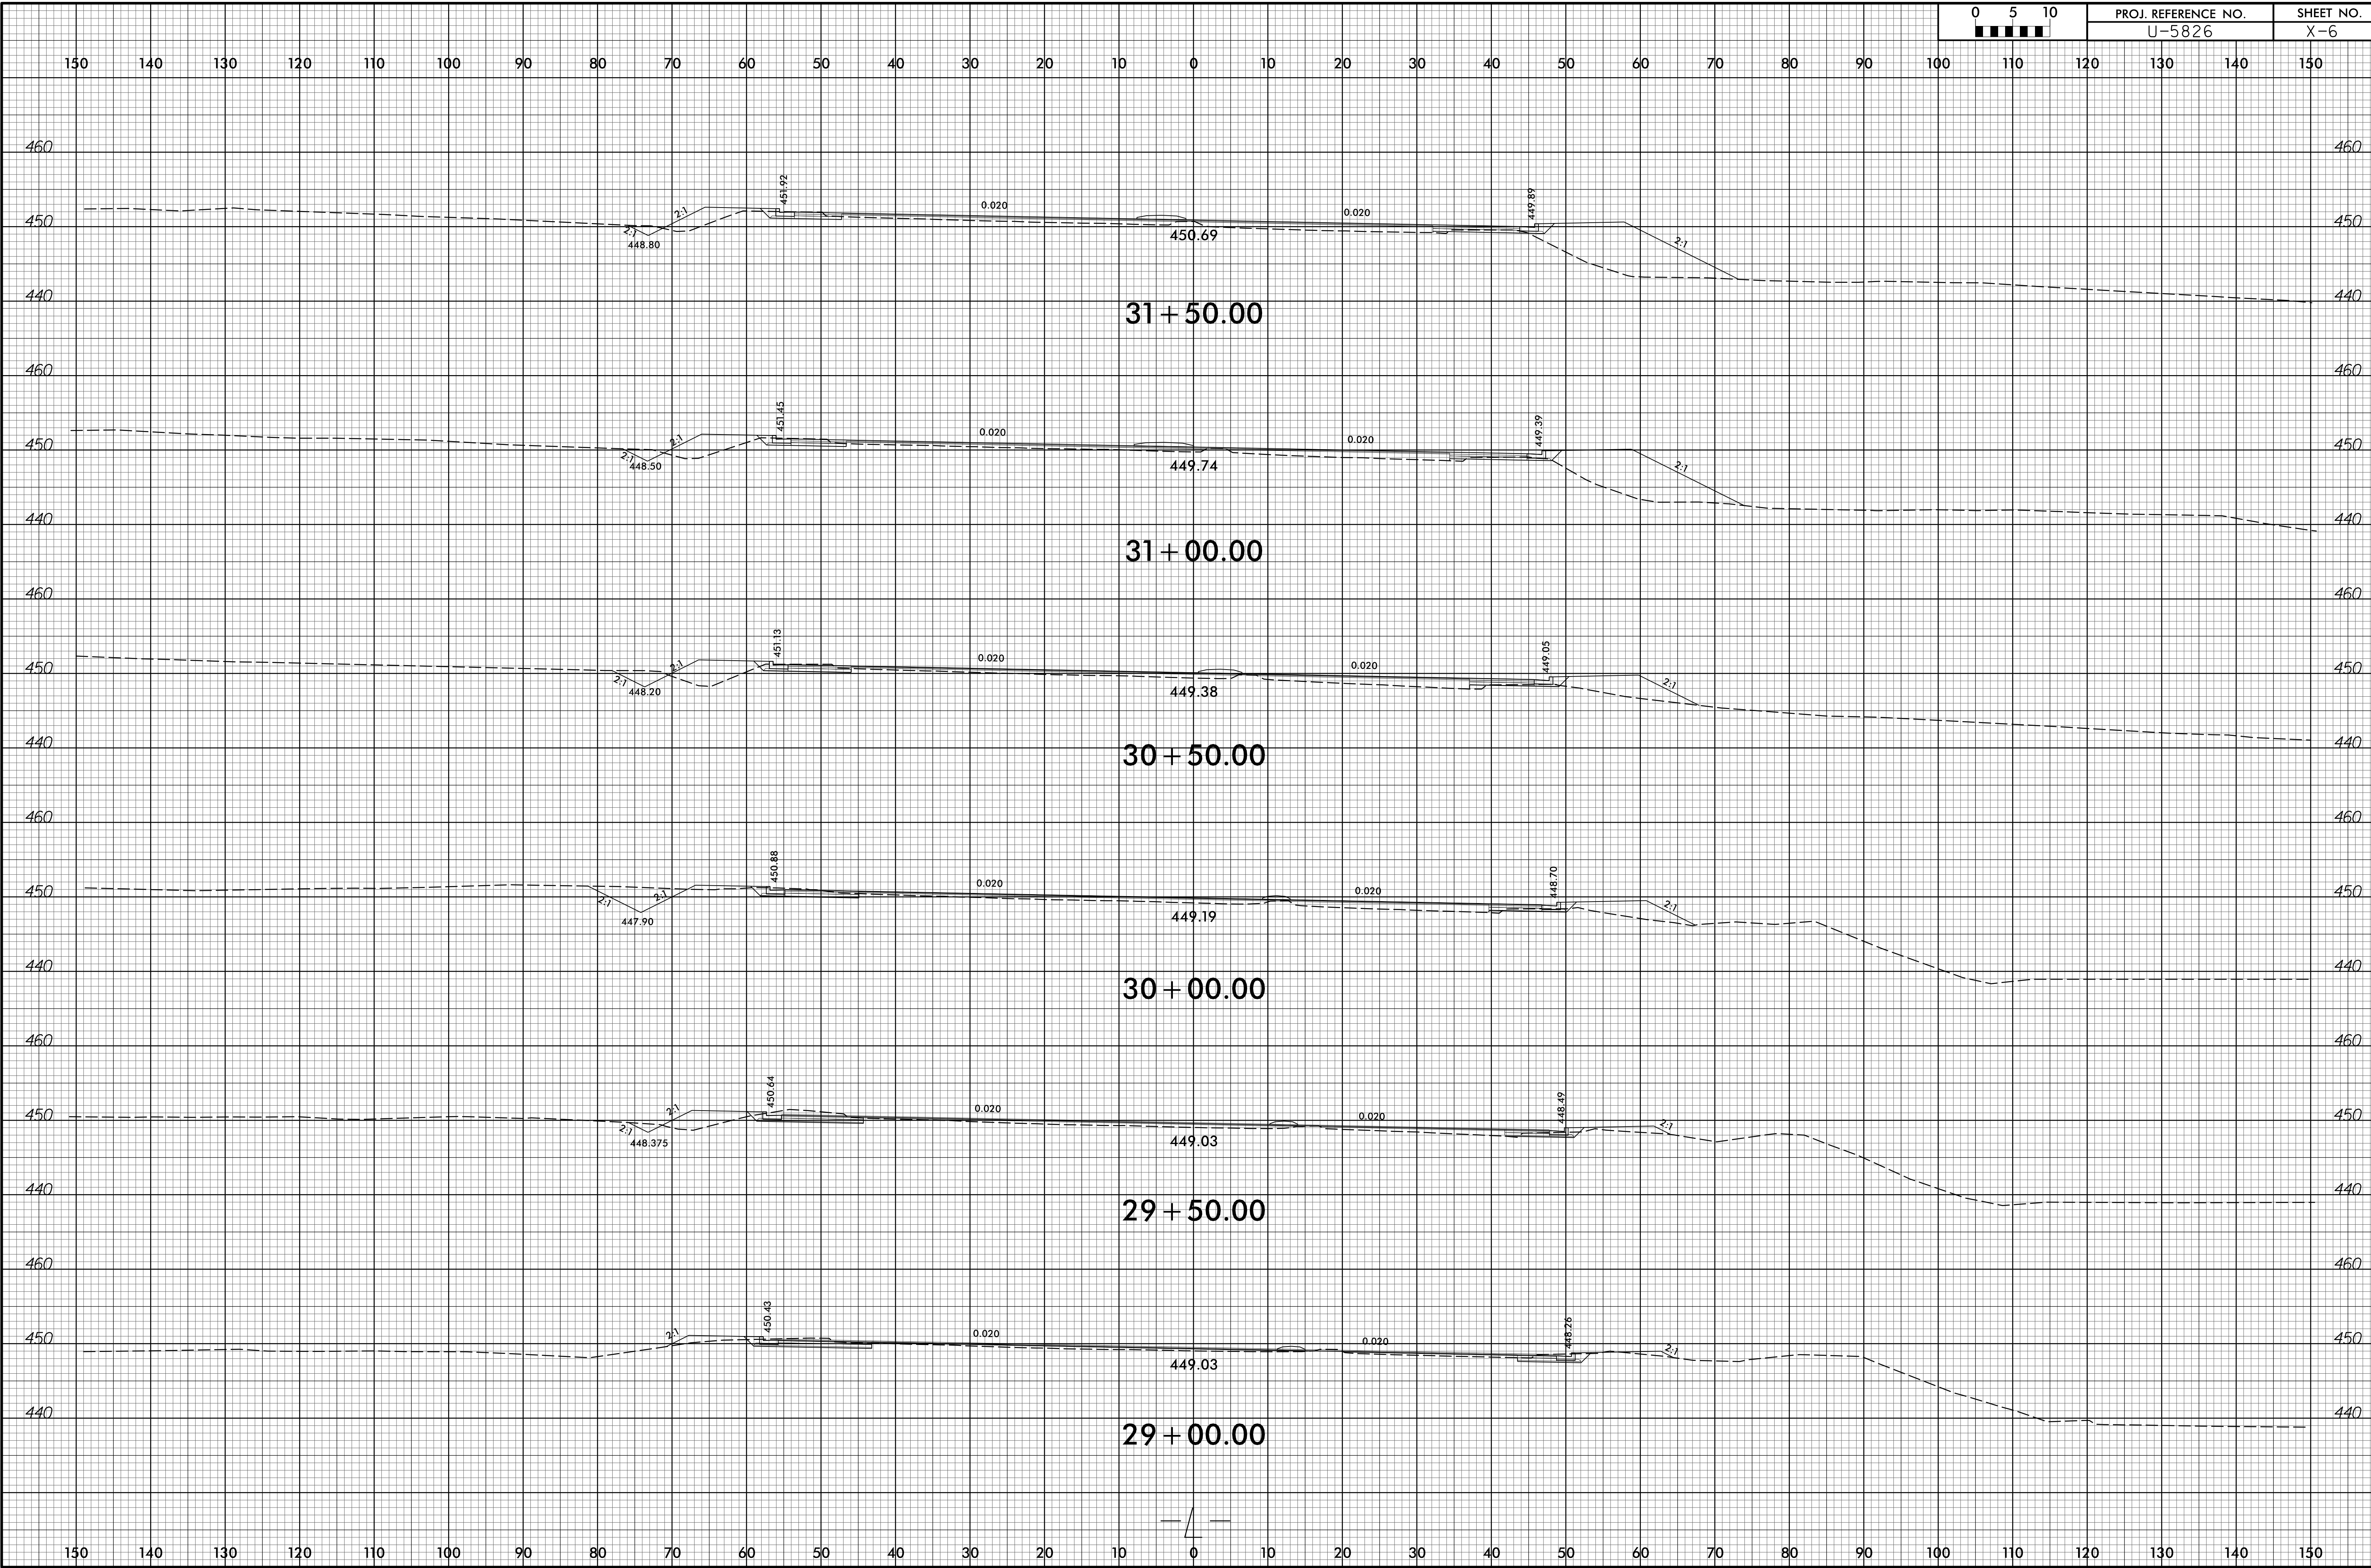

10:39:40 AM  
U-5826\_Rdy\_CM\_xp.dgn  
Division