



6/23/16

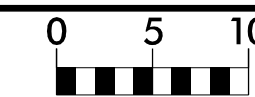

PROJ. REFERENCE NO.  
U-5826

SHEET NO.  
X-8

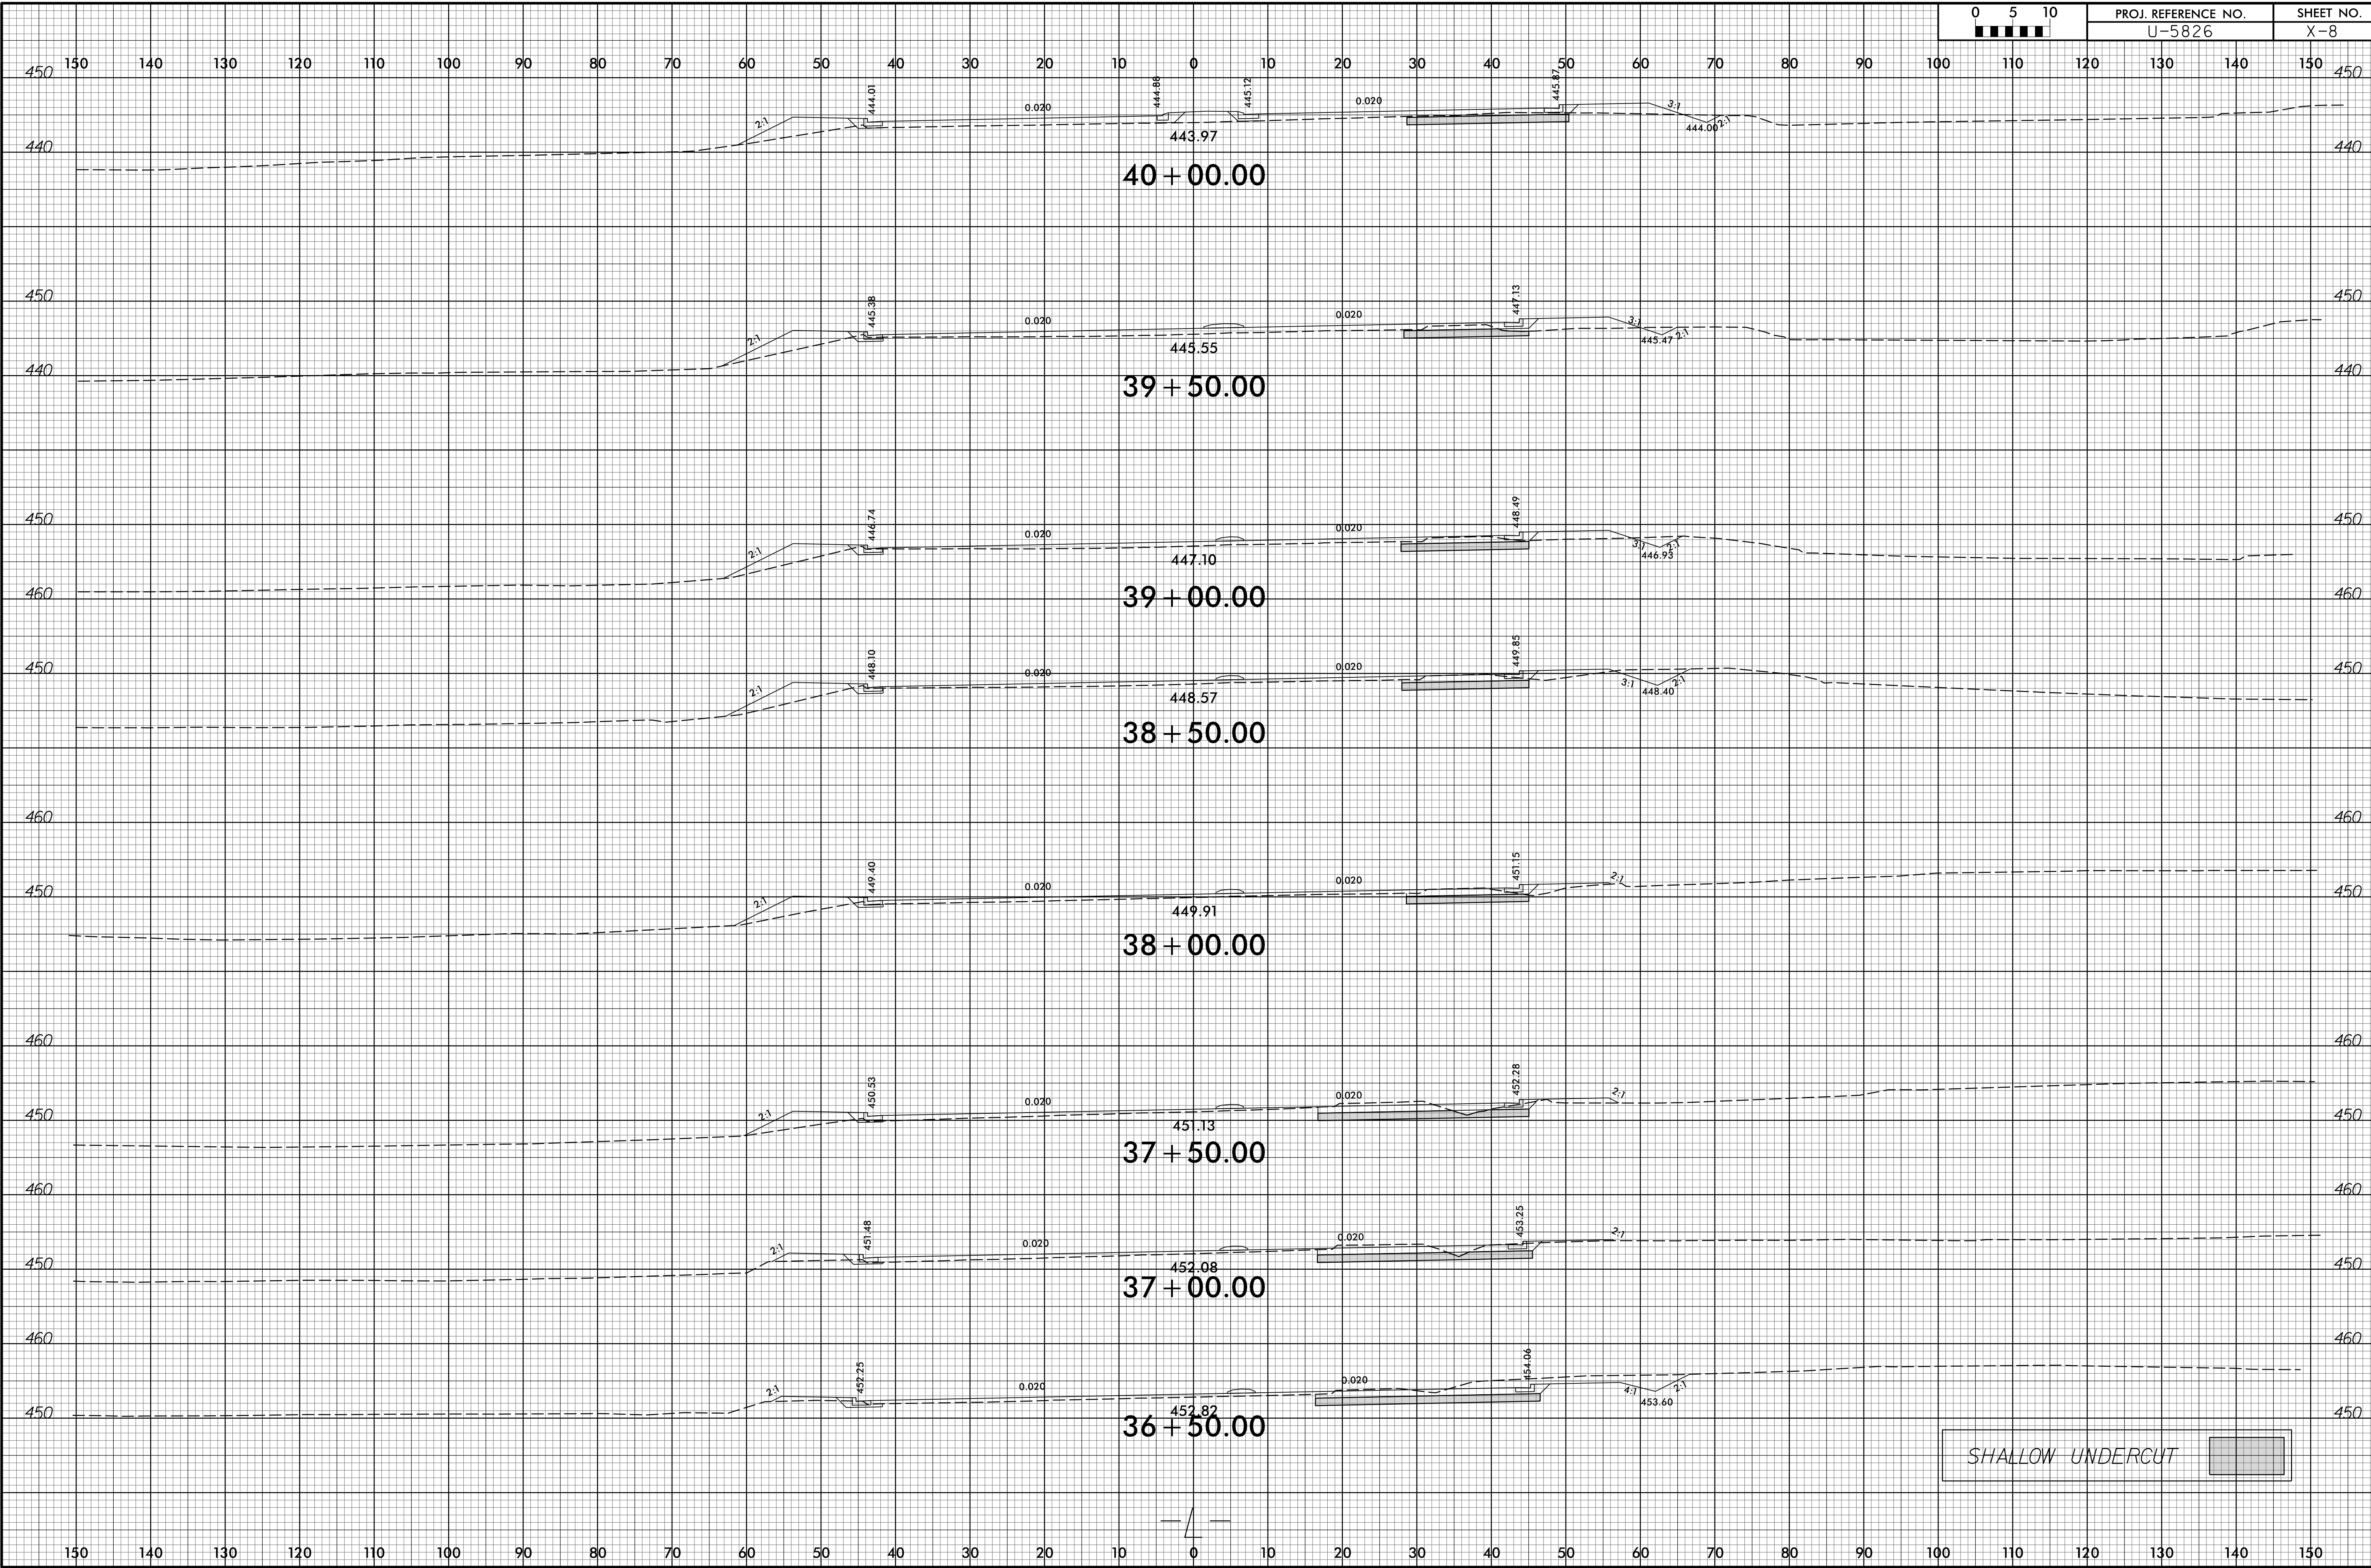

SHALLOW UNDERCUT

0:39:42 AM  
U-5826.Rdy-CM\_xp.dgn  
Division