



6/23/16

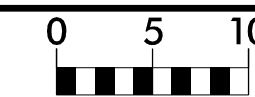

PROJ. REFERENCE NO.
U-5826

SHEET NO.
X-9

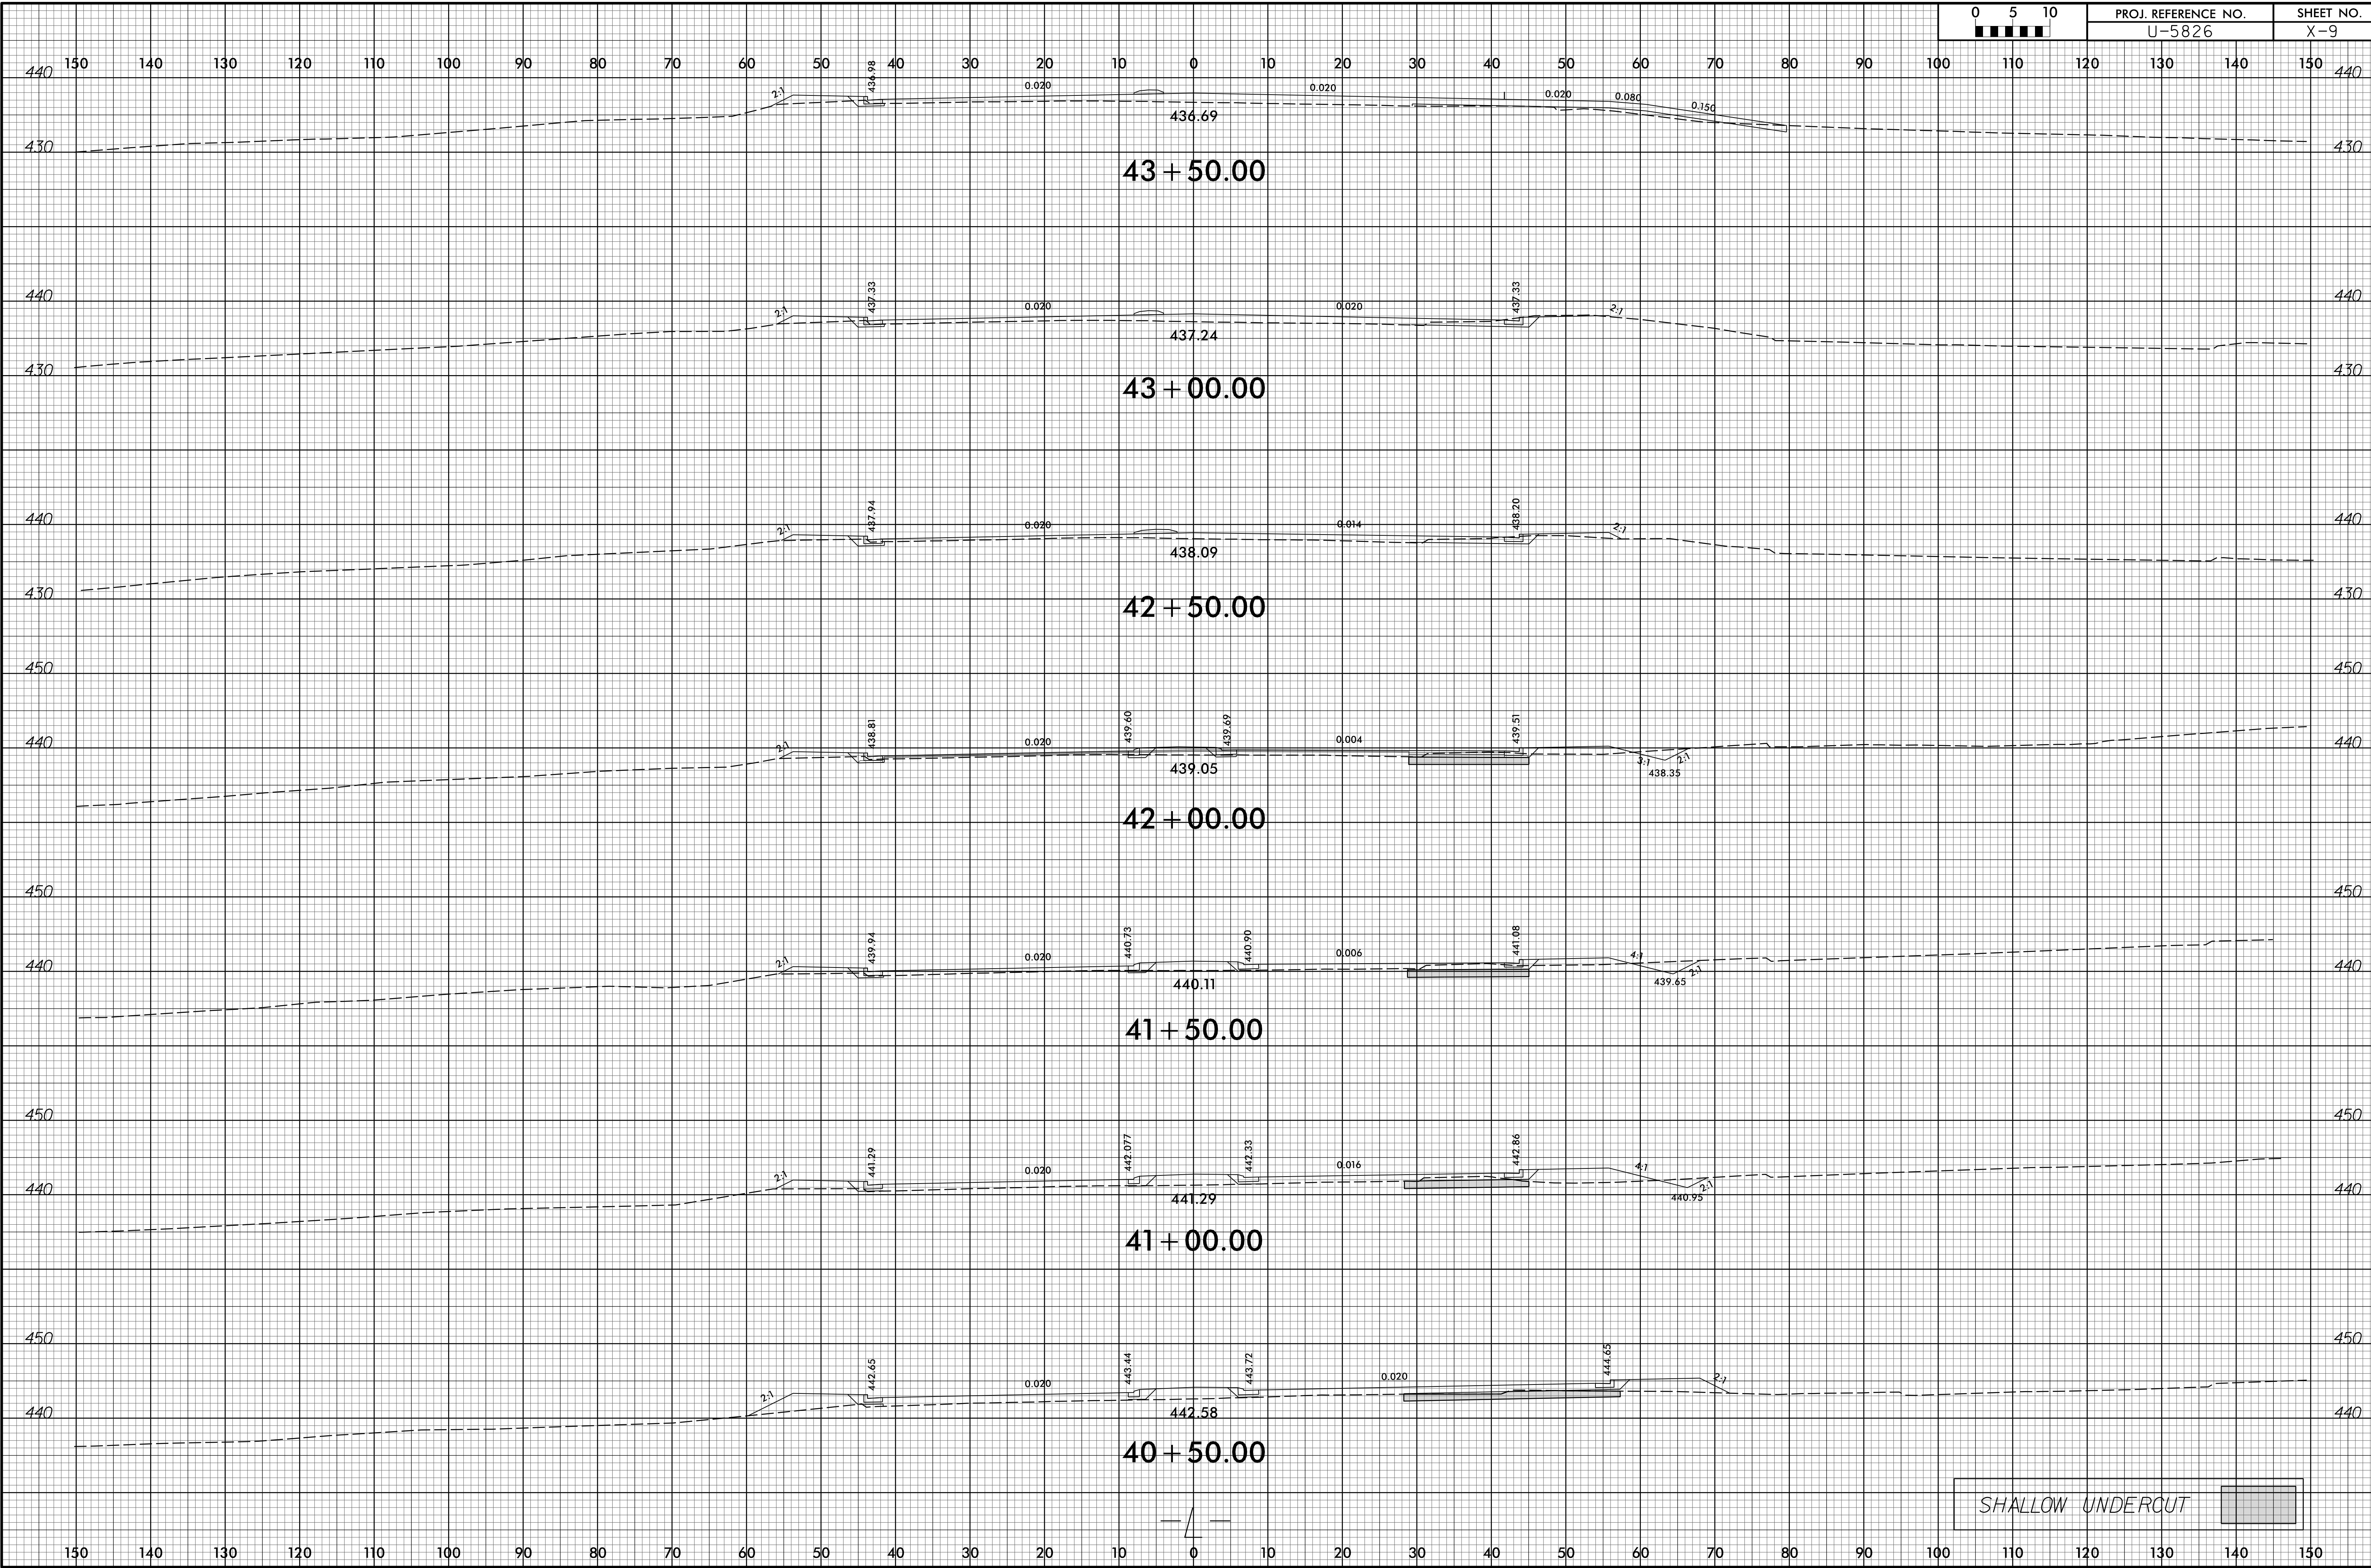

0:39:43 AM
U-5826_Rdy-CM_xpl.dgn
Division