



6/23/16

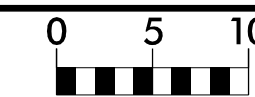

PROJ. REFERENCE NO.	SHEET NO.
U-5826	X-10

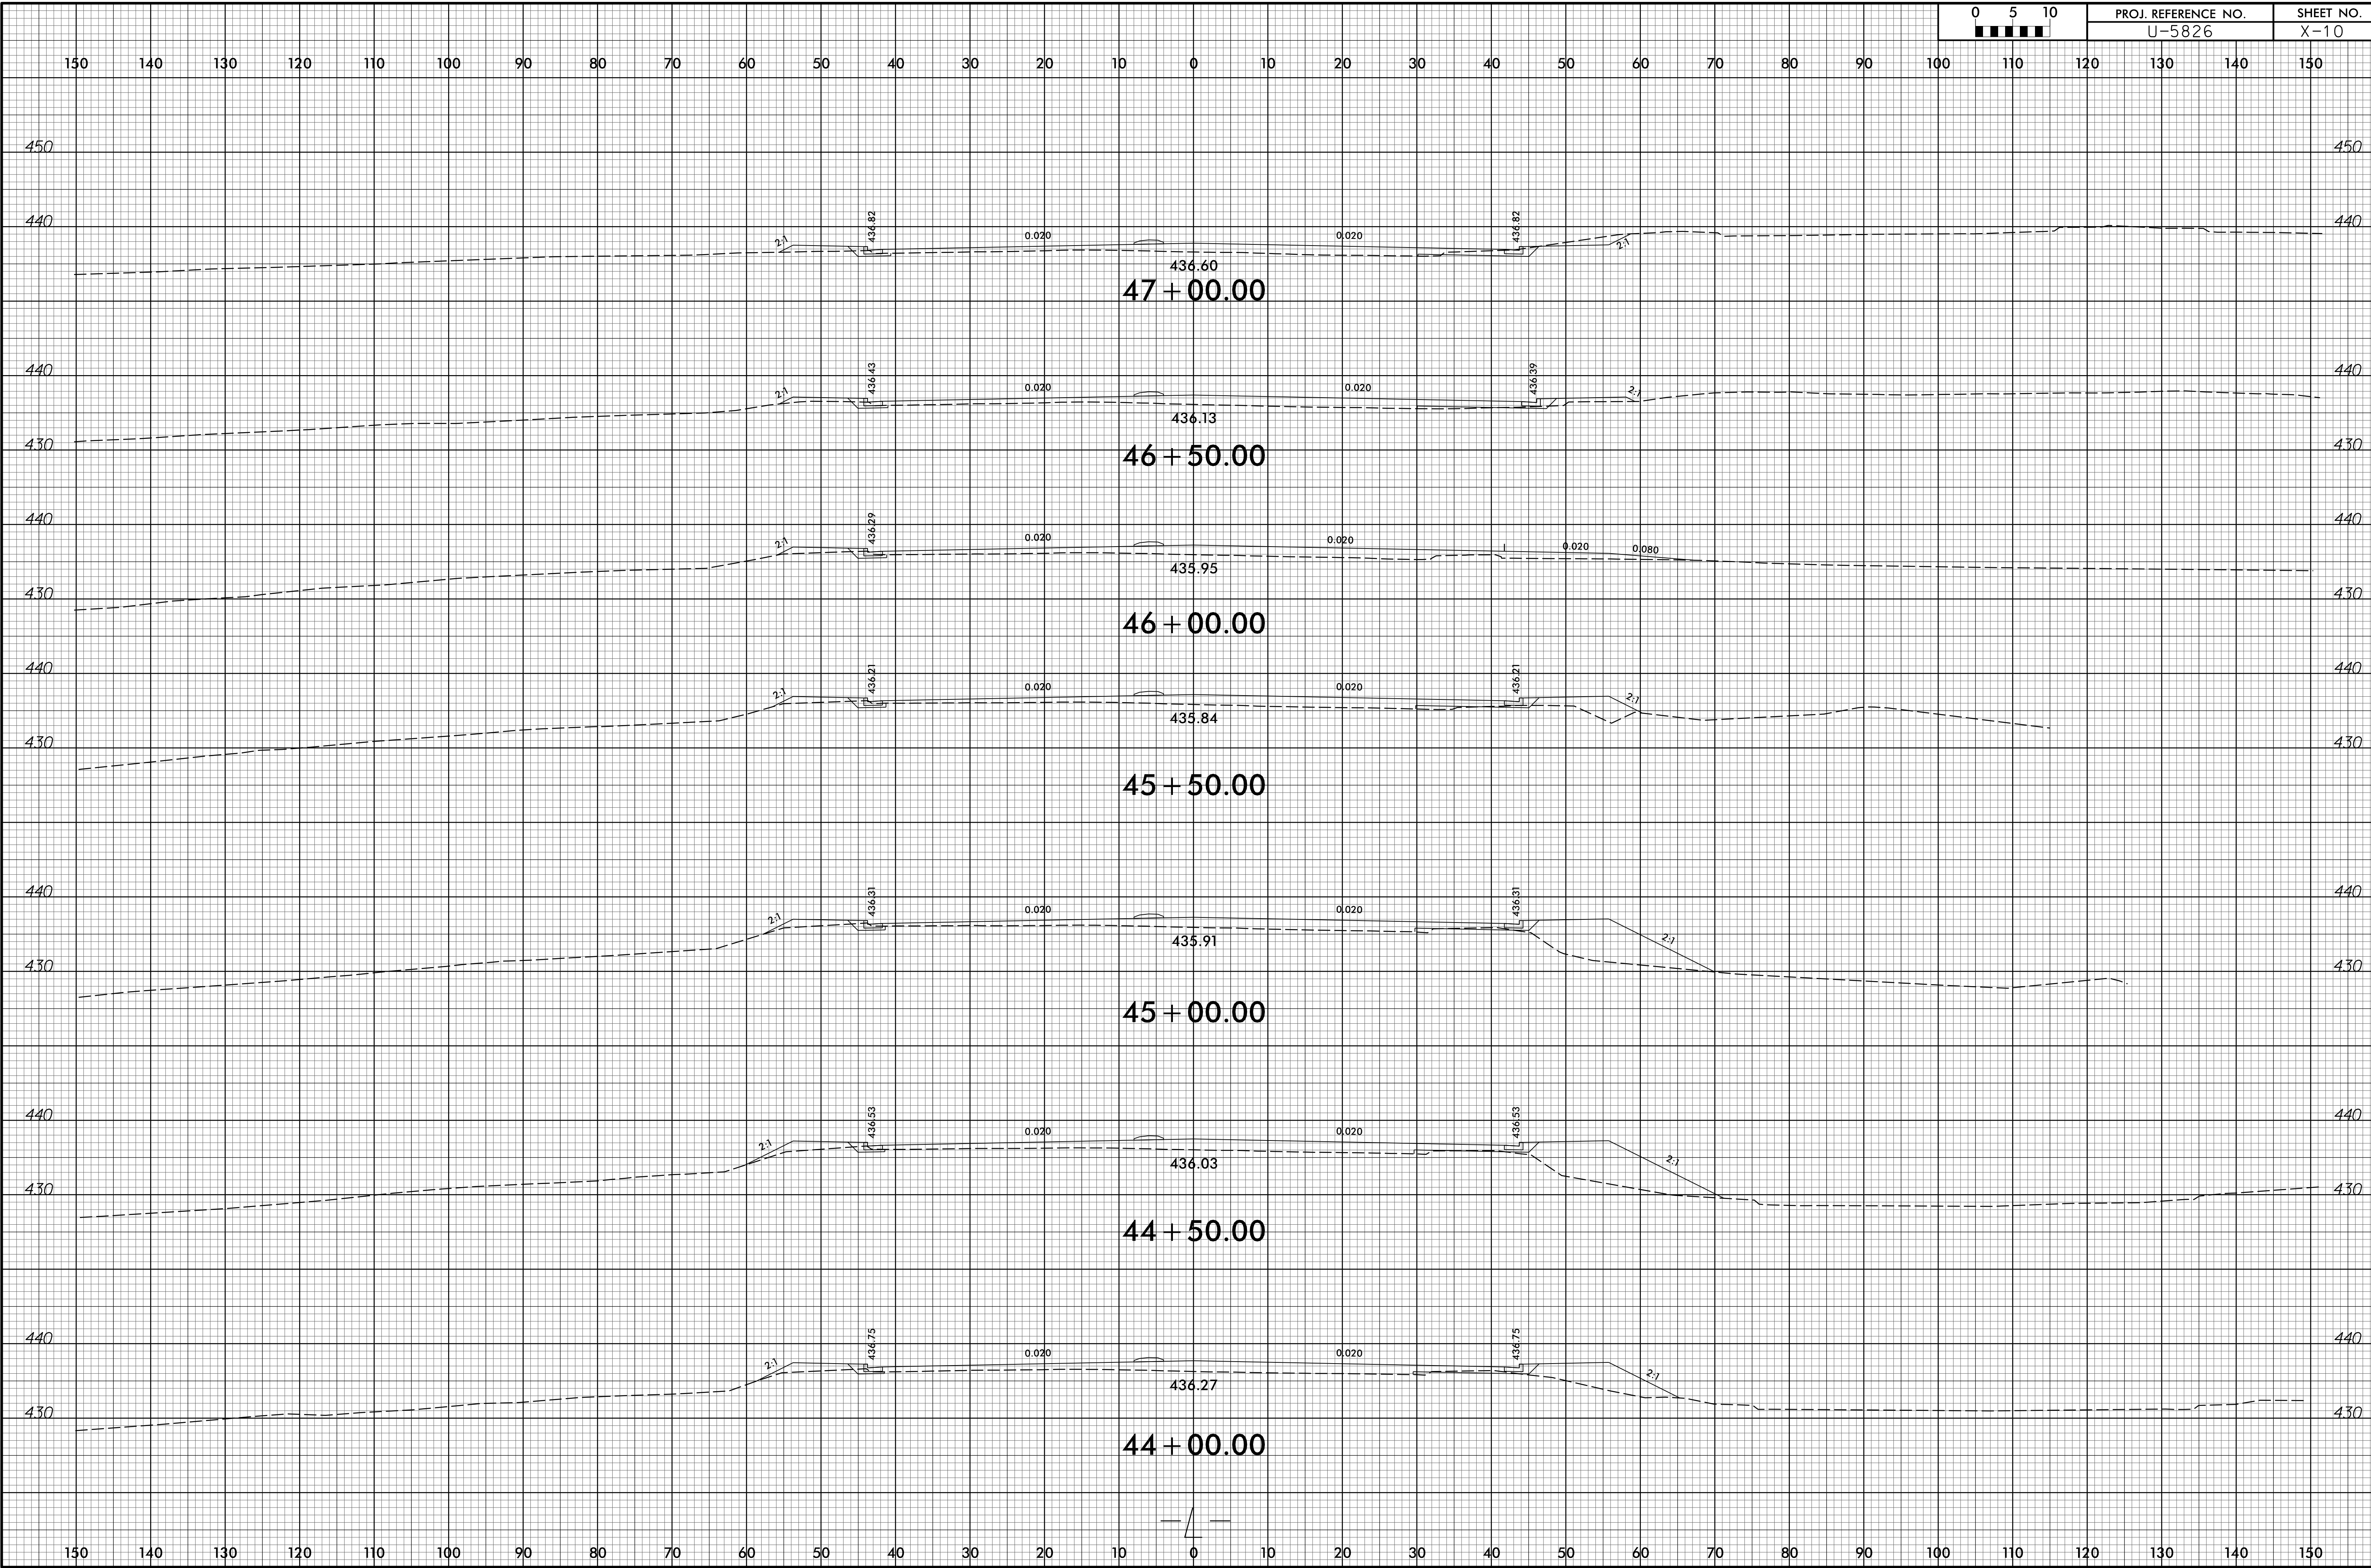

10:39:44 AM  
U-5826\_Rdy-CM\_xp.dgn  
Division