



6/23/16

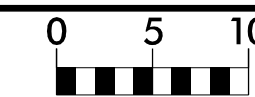

PROJ. REFERENCE NO.	SHEET NO.
U-5826	X-11

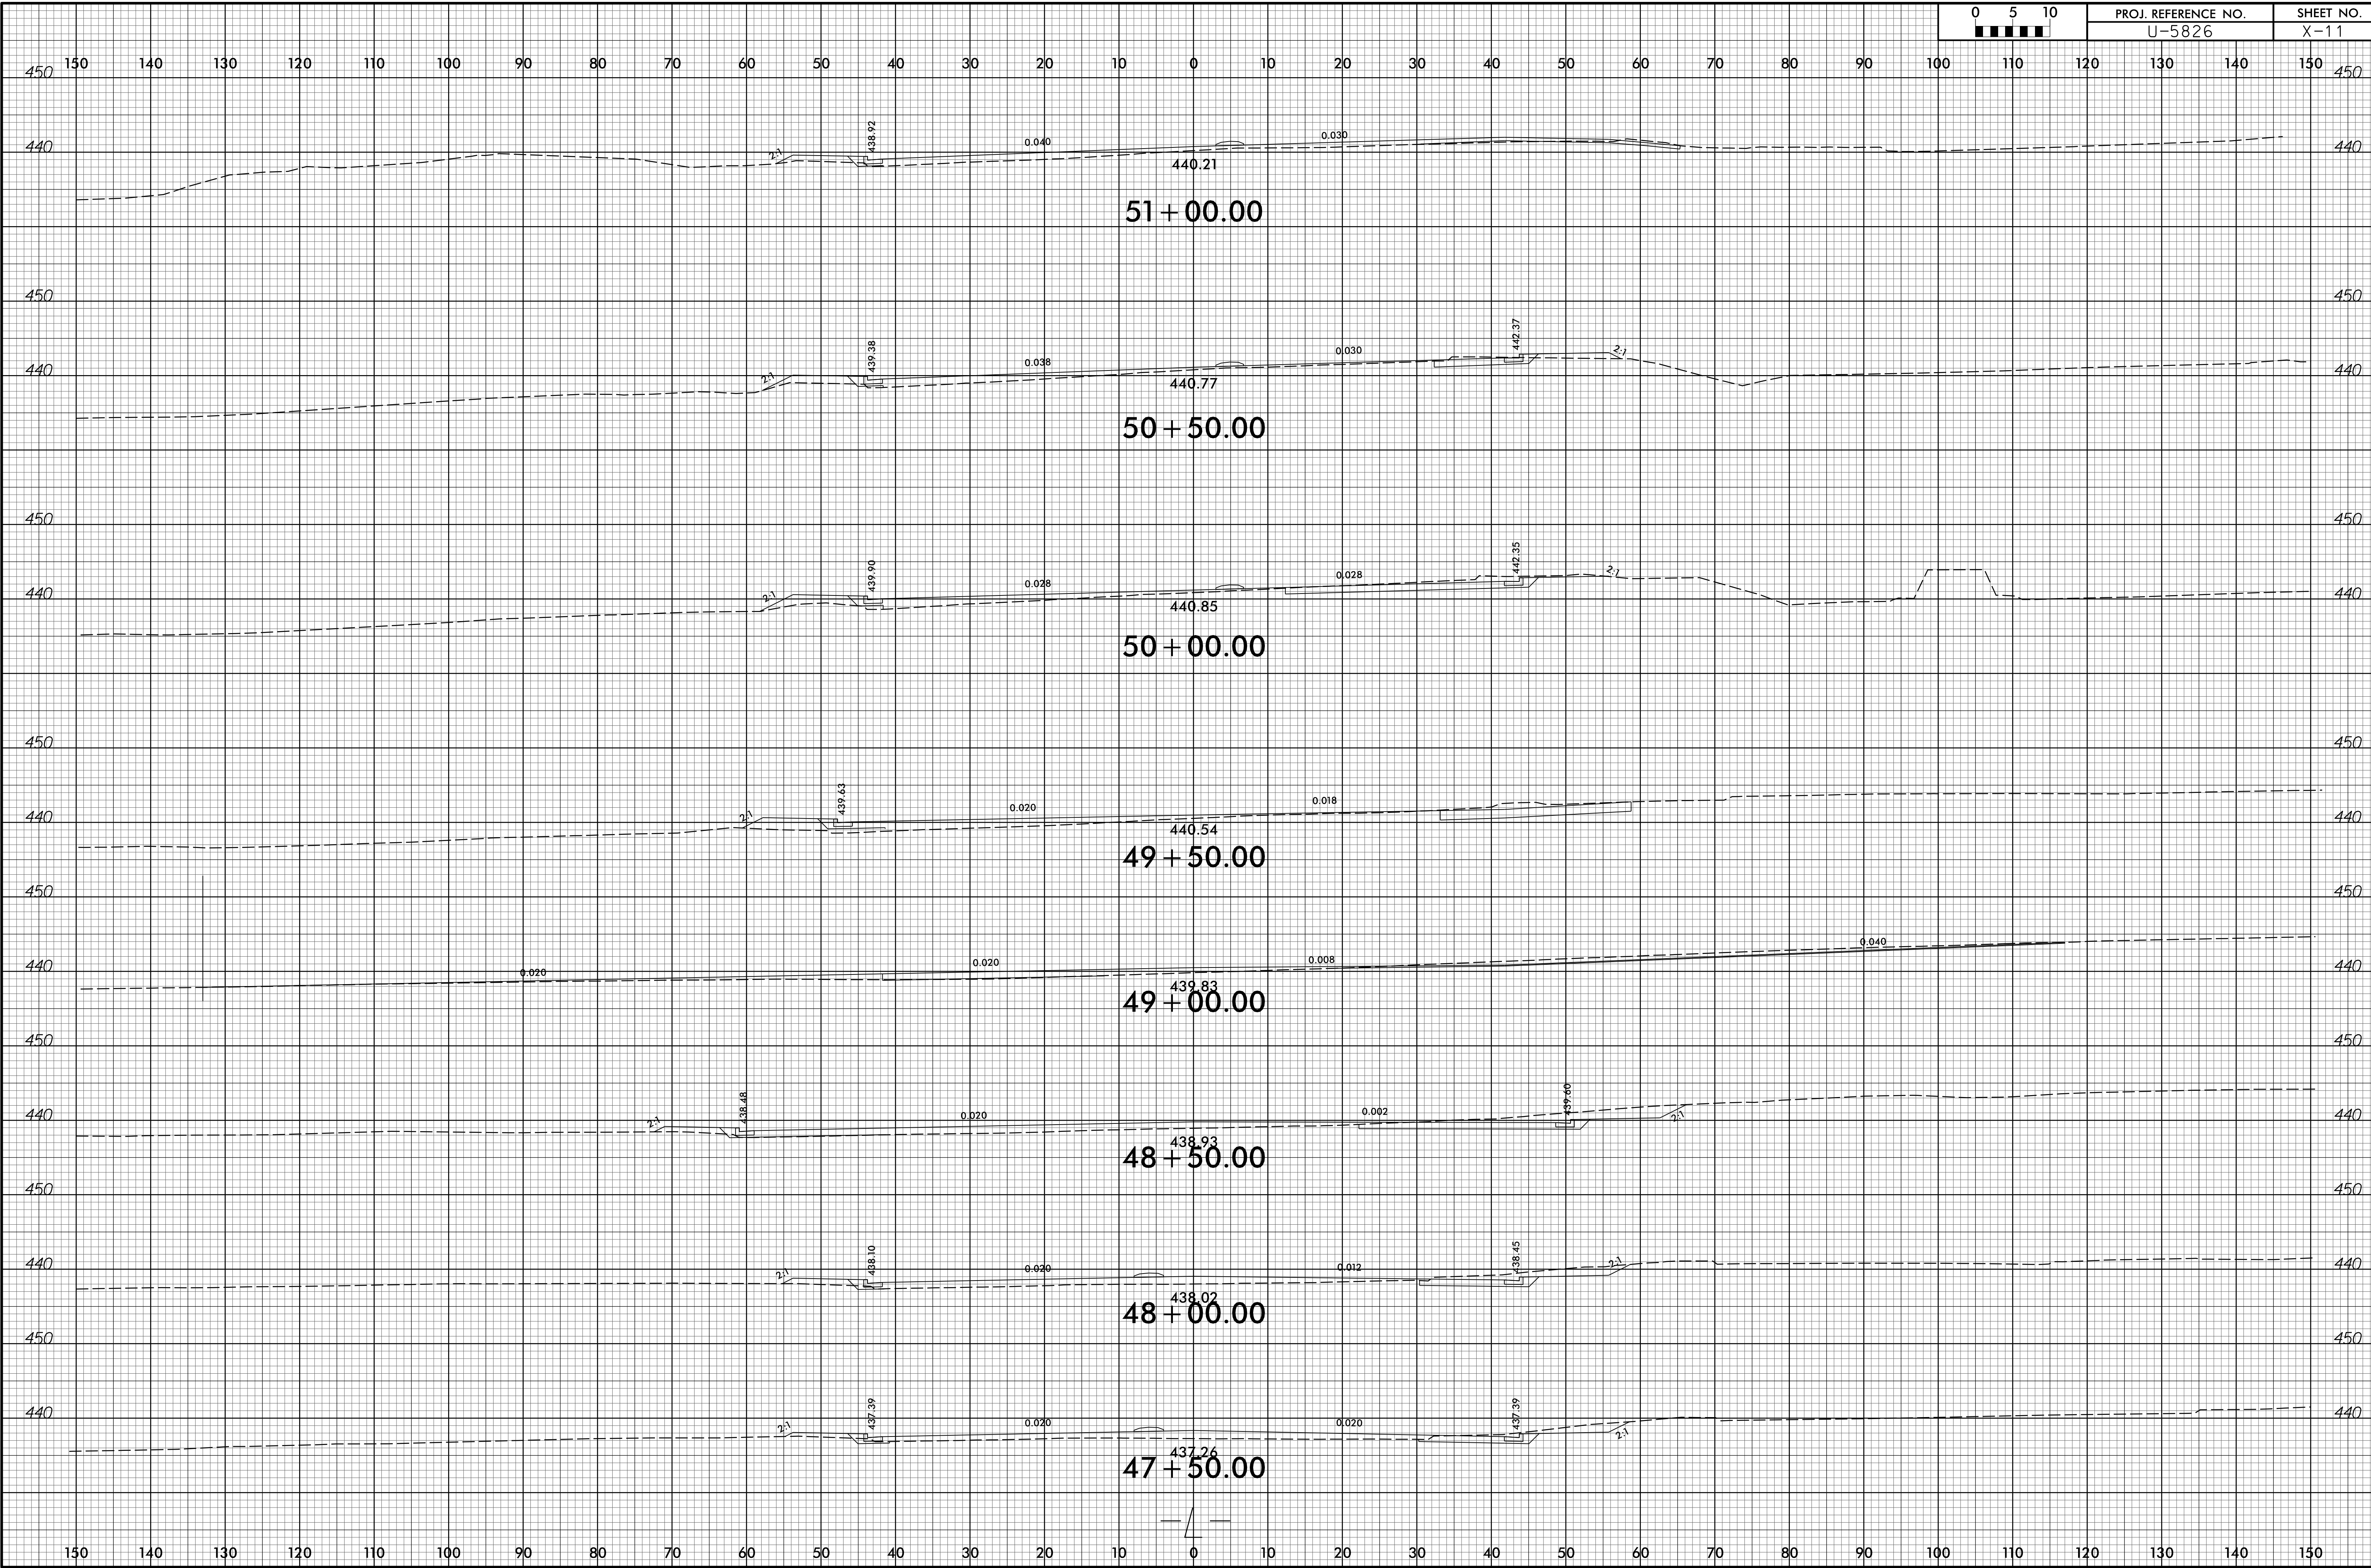

0:39:44 AM
 U-5826_Rdy-CM_xp1.dgn
 Division