



6/23/16

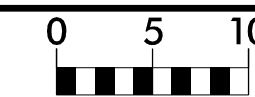

PROJ. REFERENCE NO.
U-5826

SHEET NO.
X-12

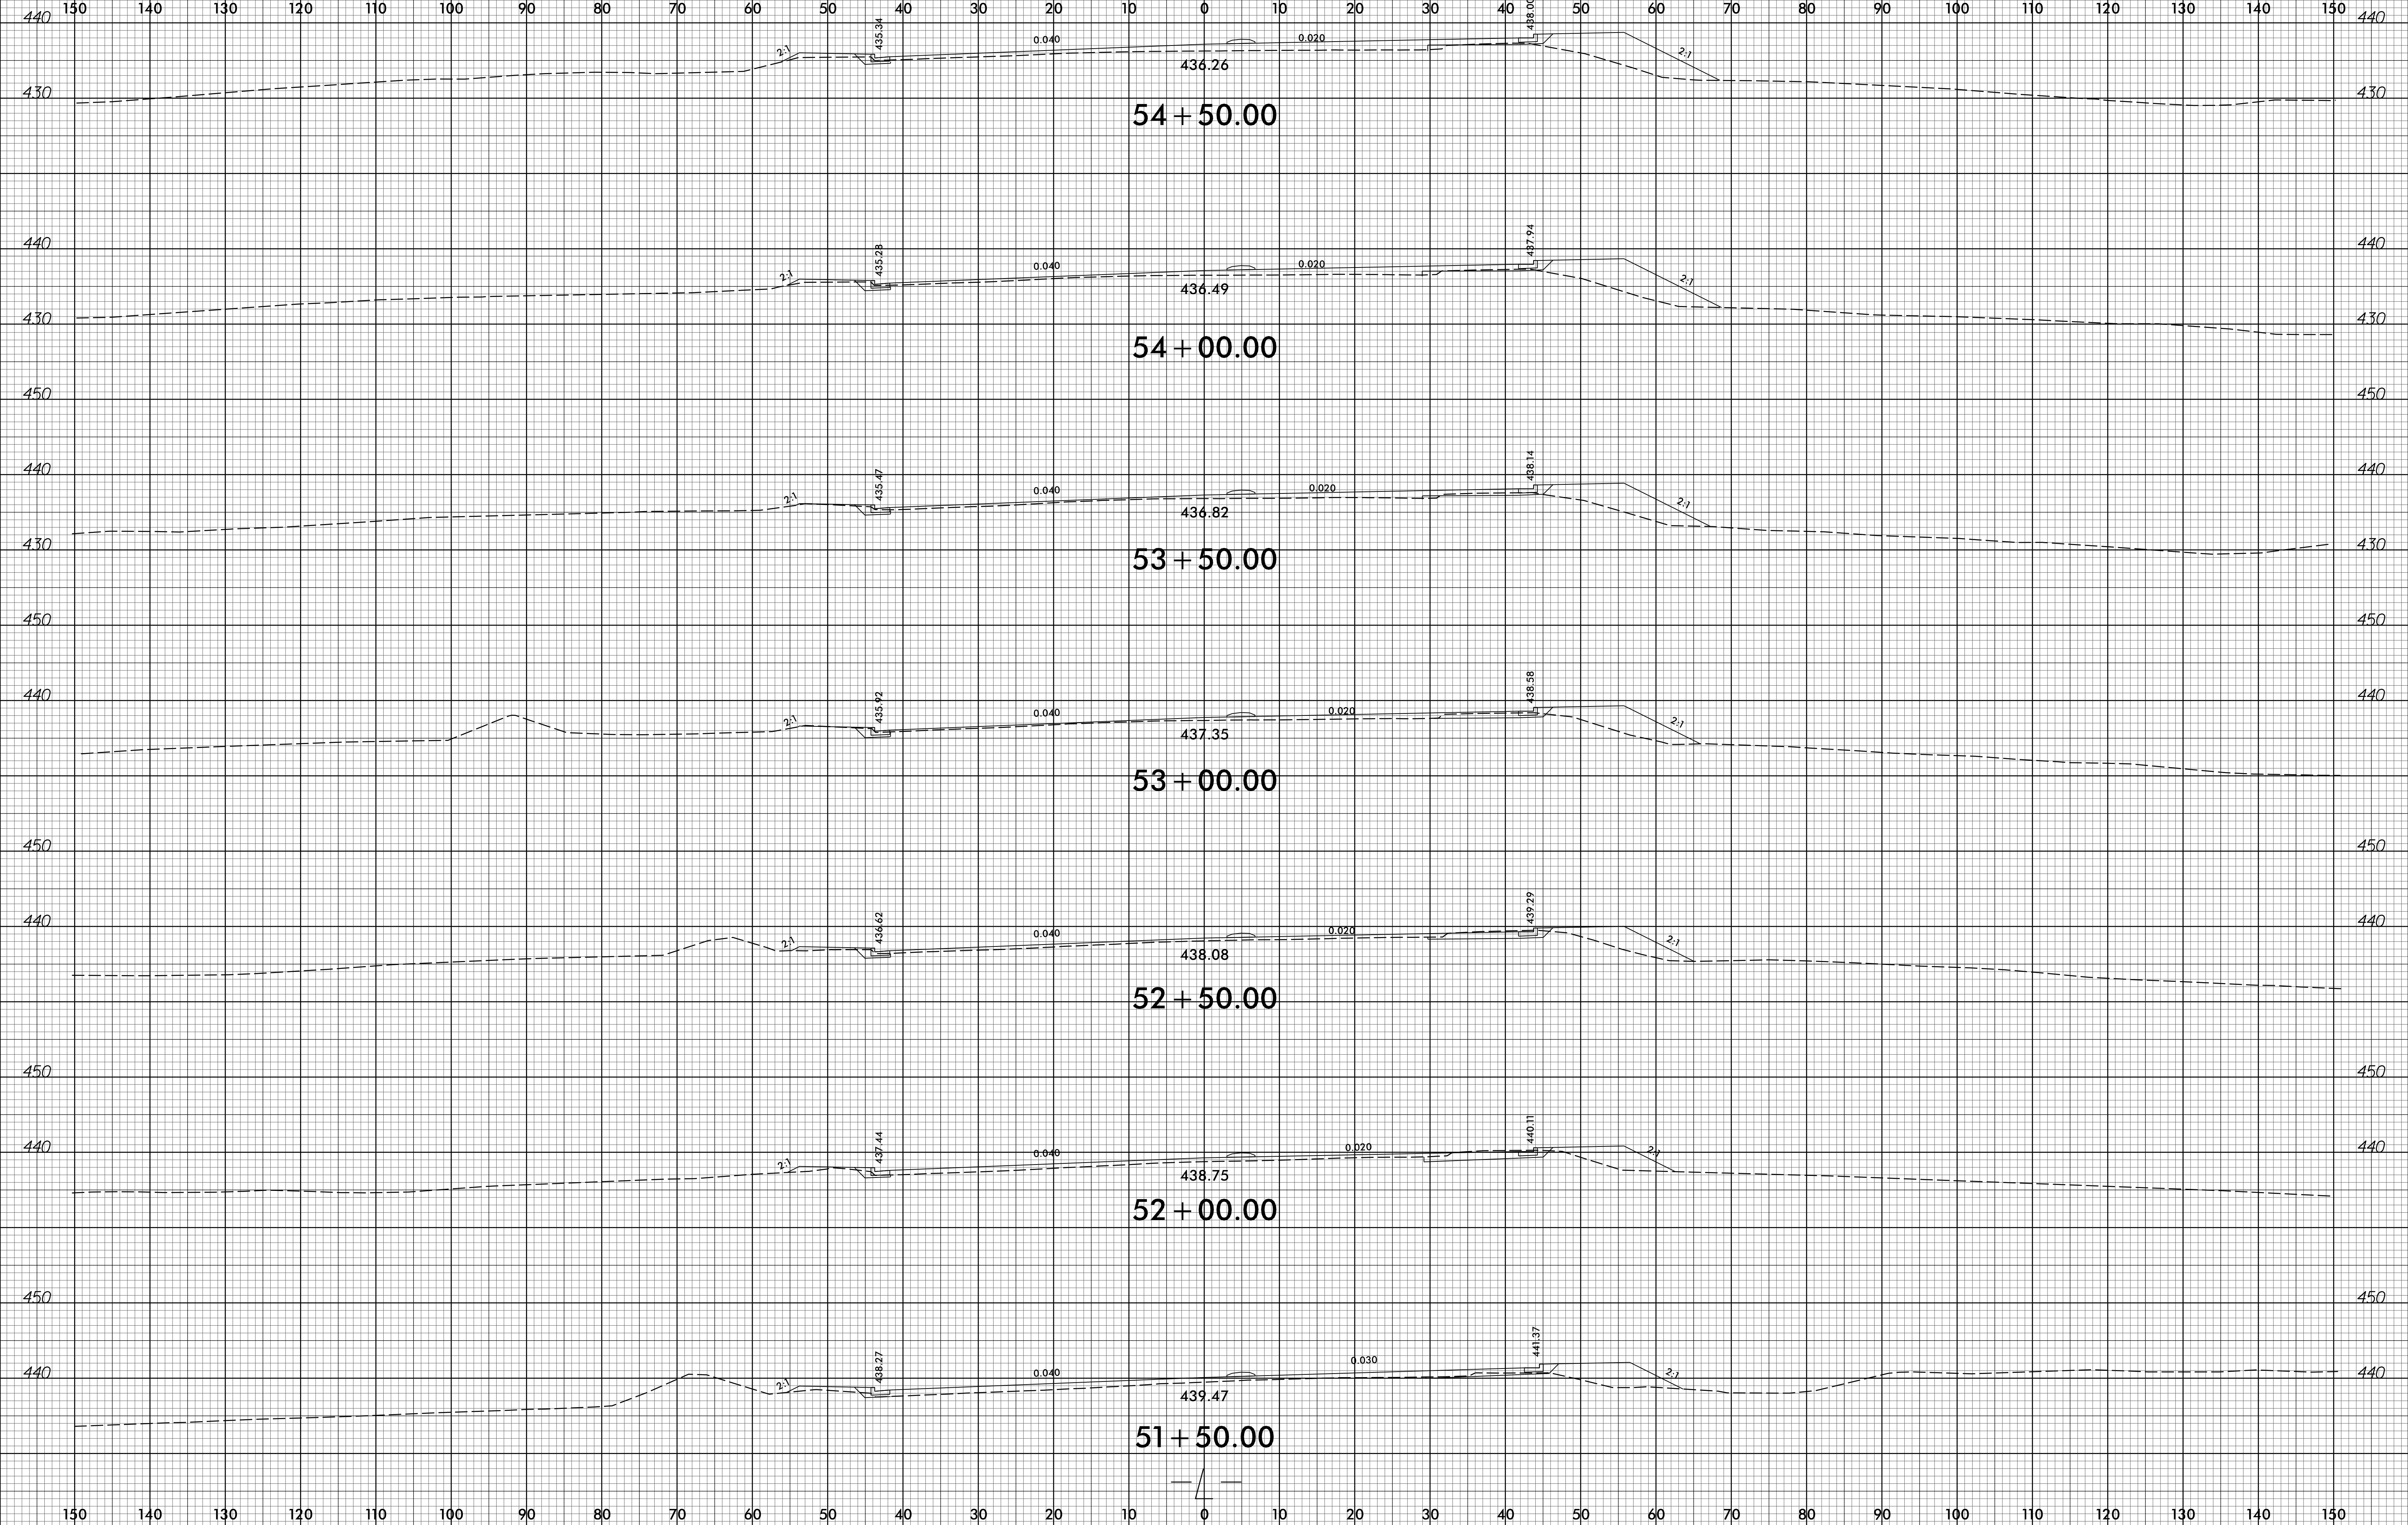

10:39:45 AM
U-5826_Rdy_CM_xp.dgn
Division