



6/23/16

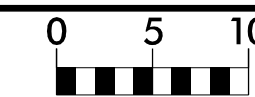

PROJ. REFERENCE NO.	SHEET NO.
U-5826	X-14

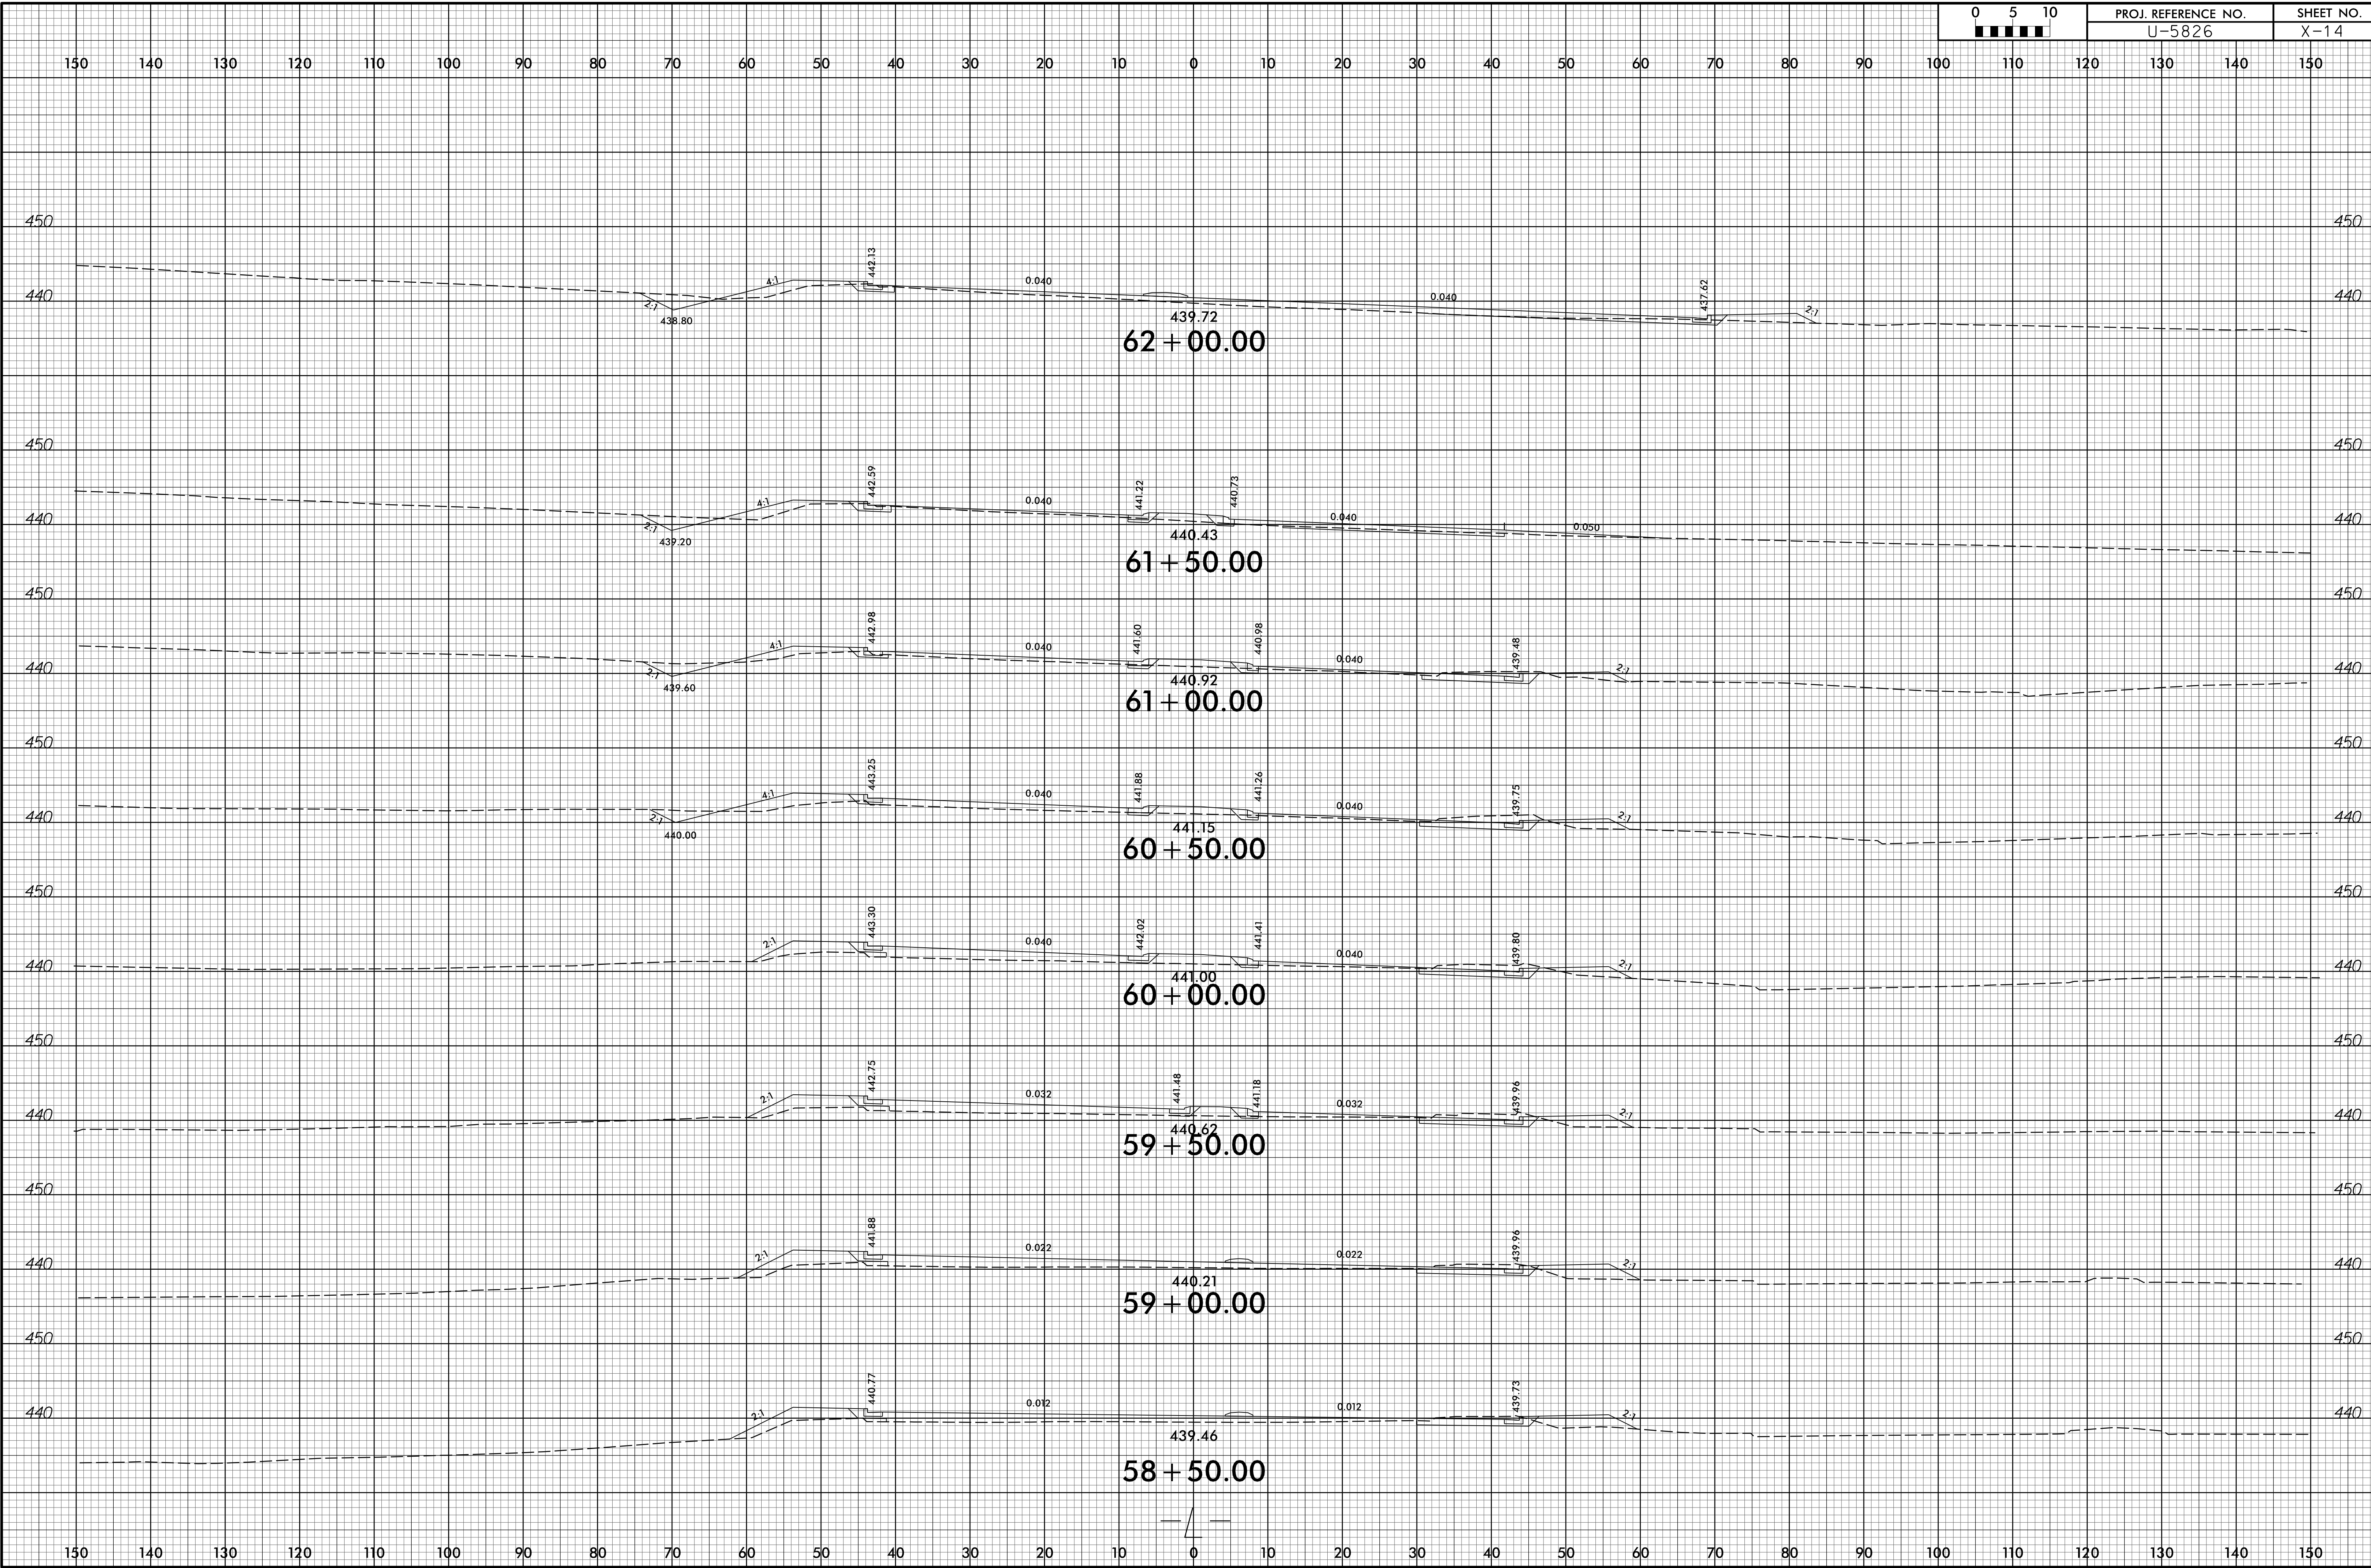

0:39:47 AM
U-5826_Rdy-CM_xpl.dgn
Division