



6/23/16

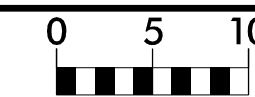

PROJ. REFERENCE NO.	SHEET NO.
U-5826	X-15

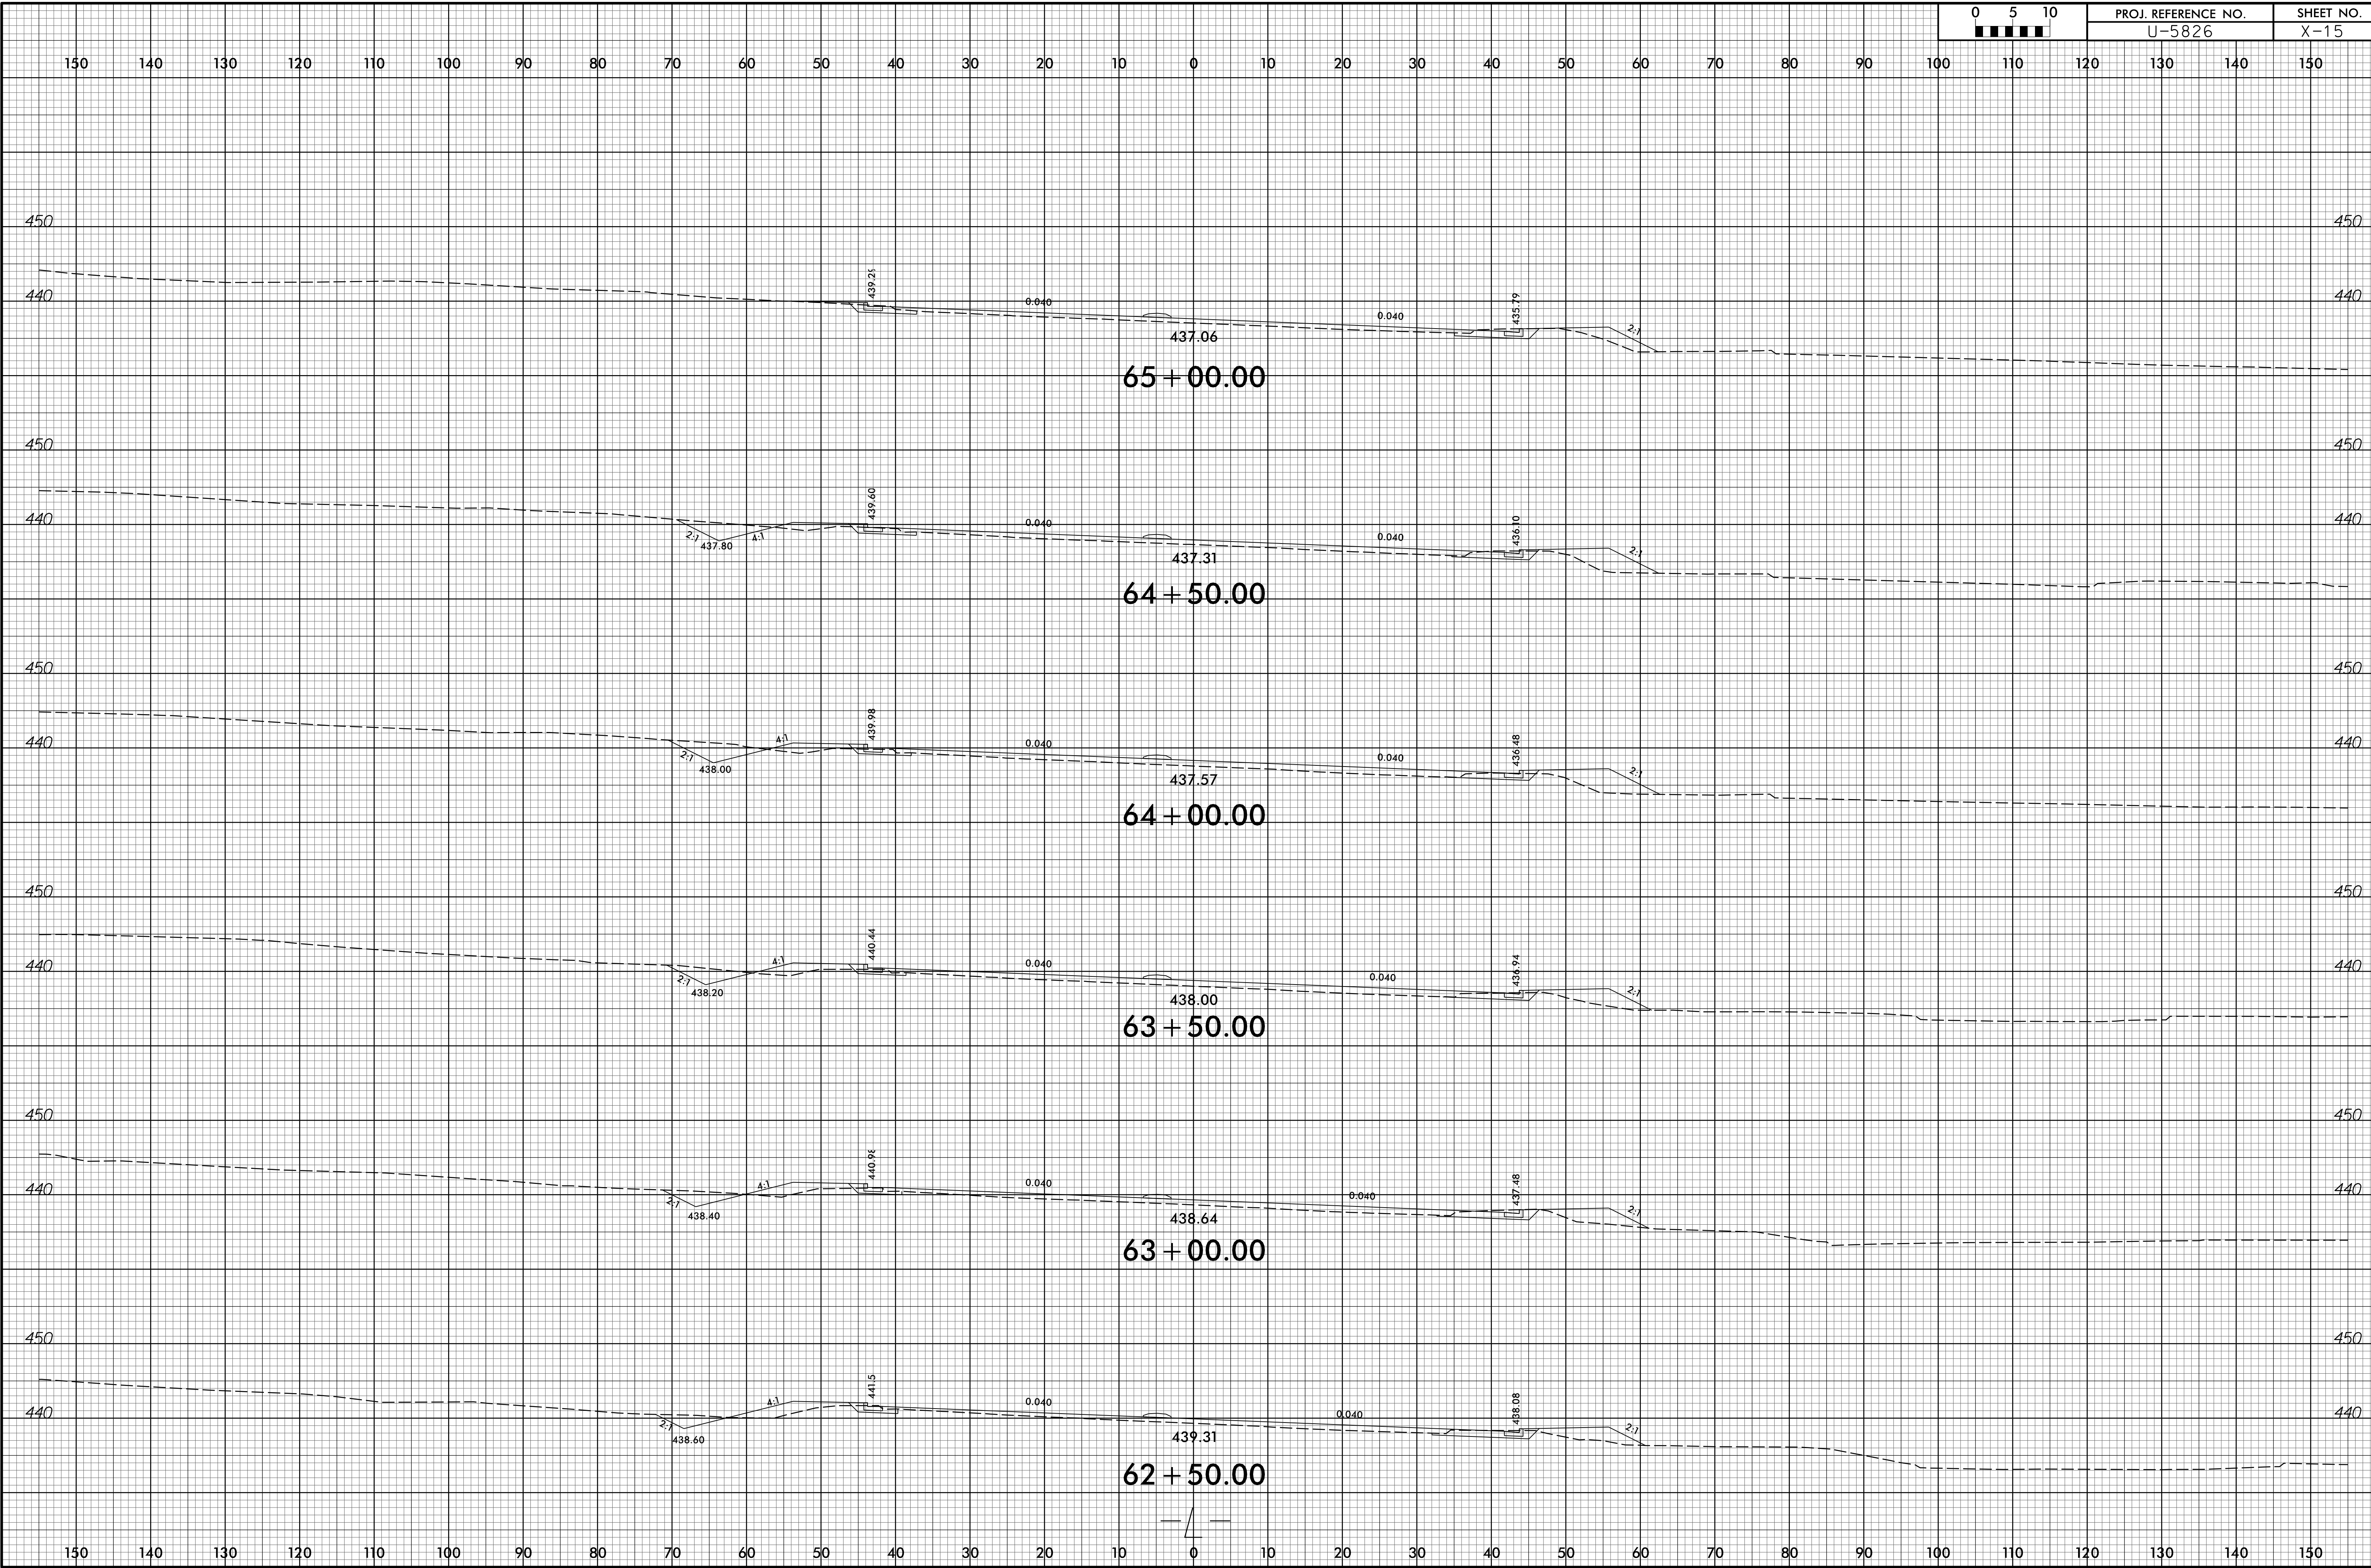

10:39:47 AM
 U-5826_Rdy-CM_xp.dgn
 Division