



6/23/16

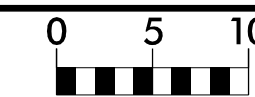

PROJ. REFERENCE NO.
U-5826

SHEET NO.
X-16

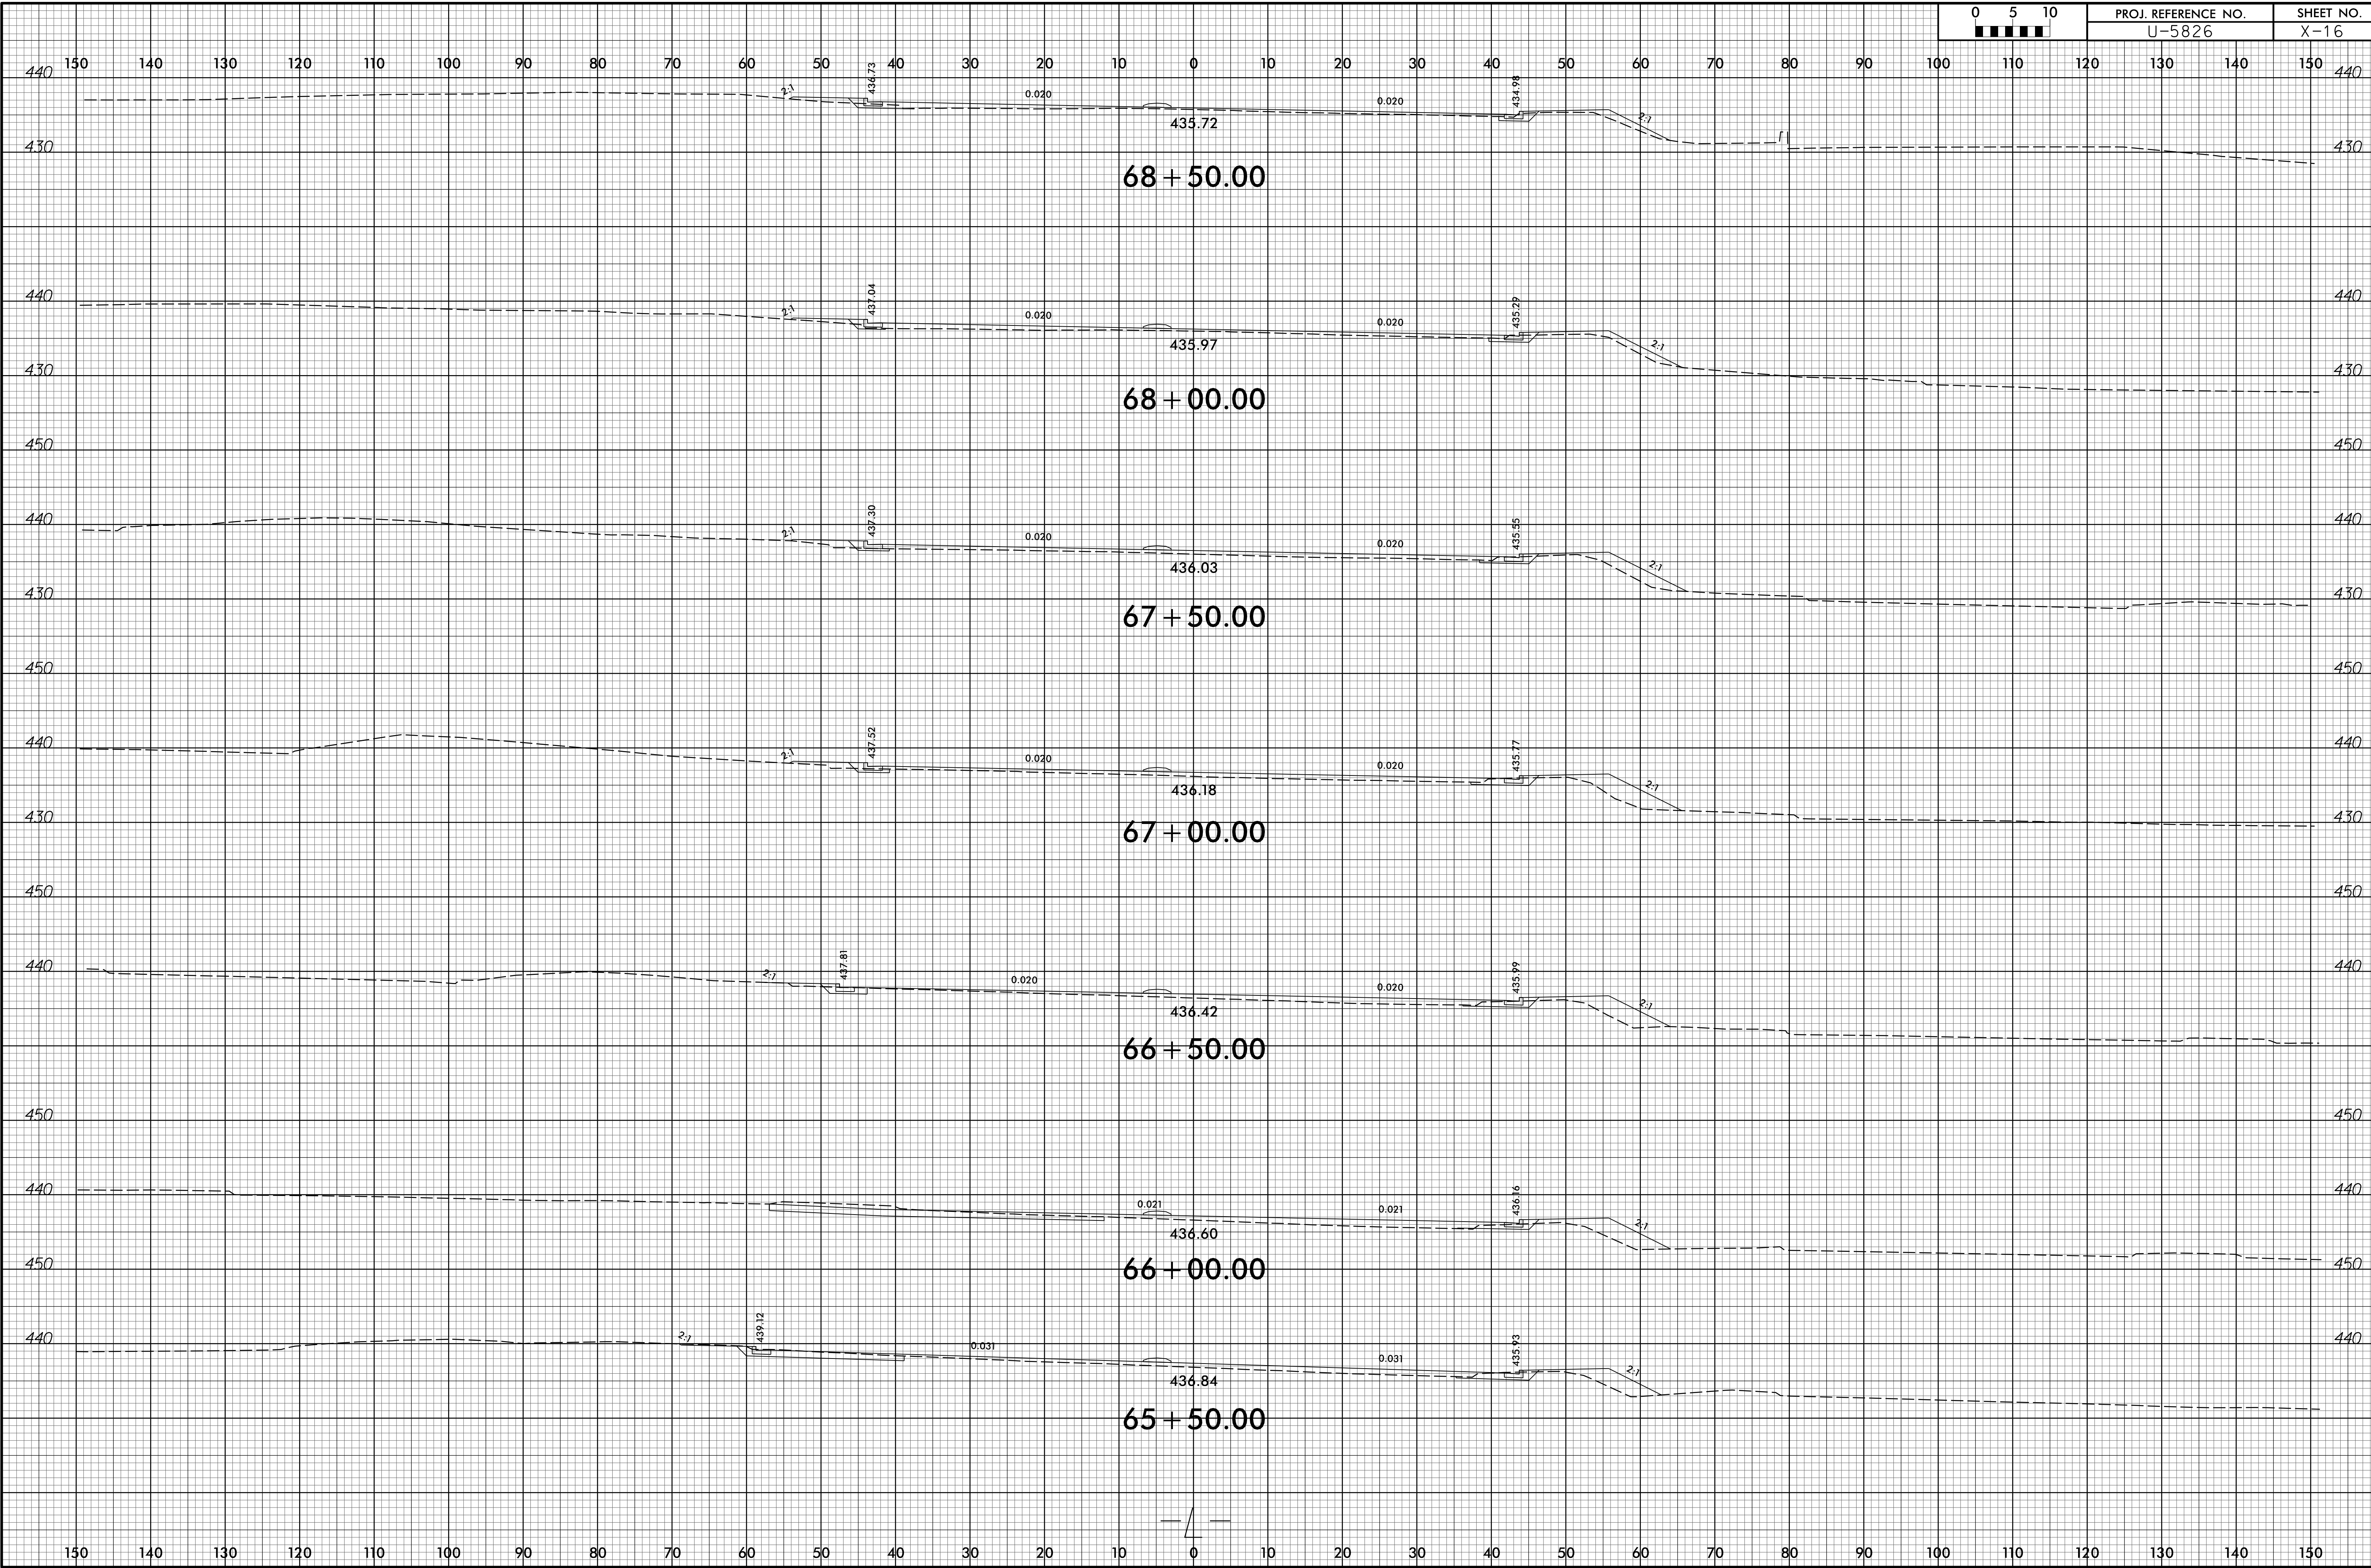

0:39:48 AM
U-5826_Rdy-CM_xp.dgn
Division