



6/23/16

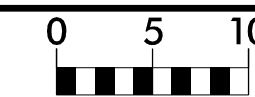

PROJ. REFERENCE NO.	SHEET NO.
U-5826	X-17

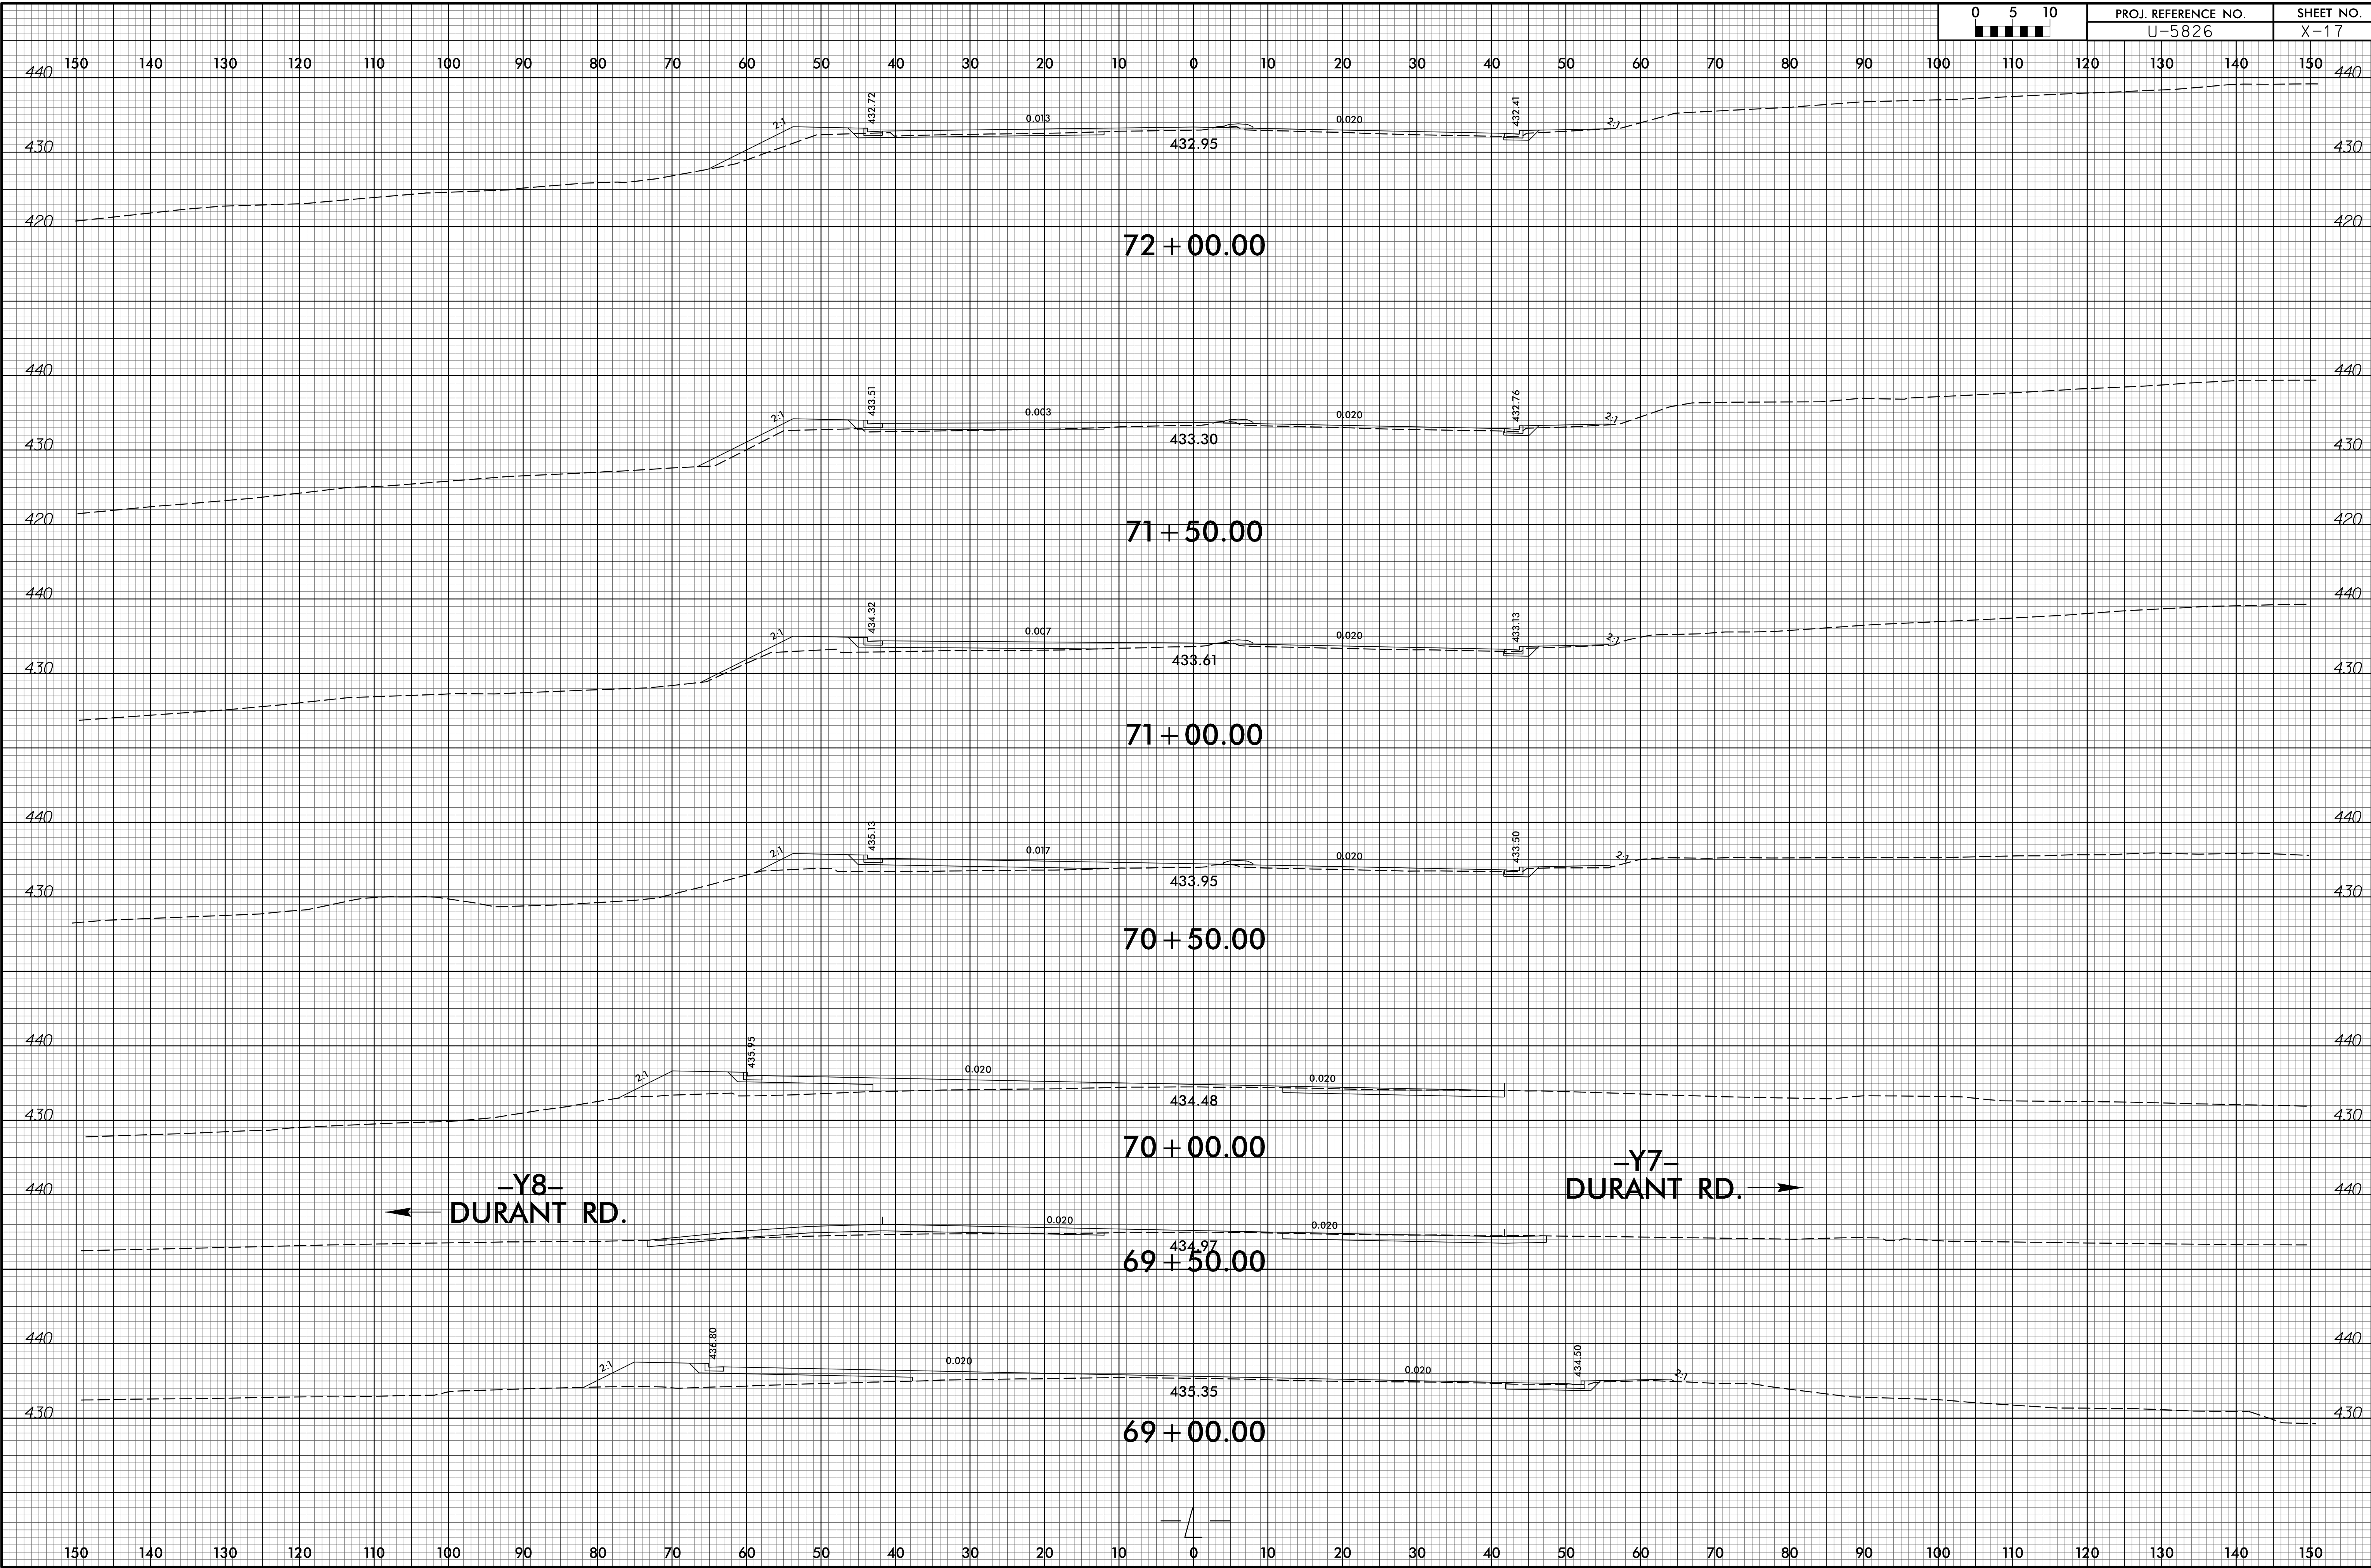

0:39:49 AM  
U:\5826.Rdy-CM\_xp.dgn  
Division