



6/23/16

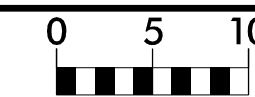

PROJ. REFERENCE NO.  
U-5826

SHEET NO.  
X-18

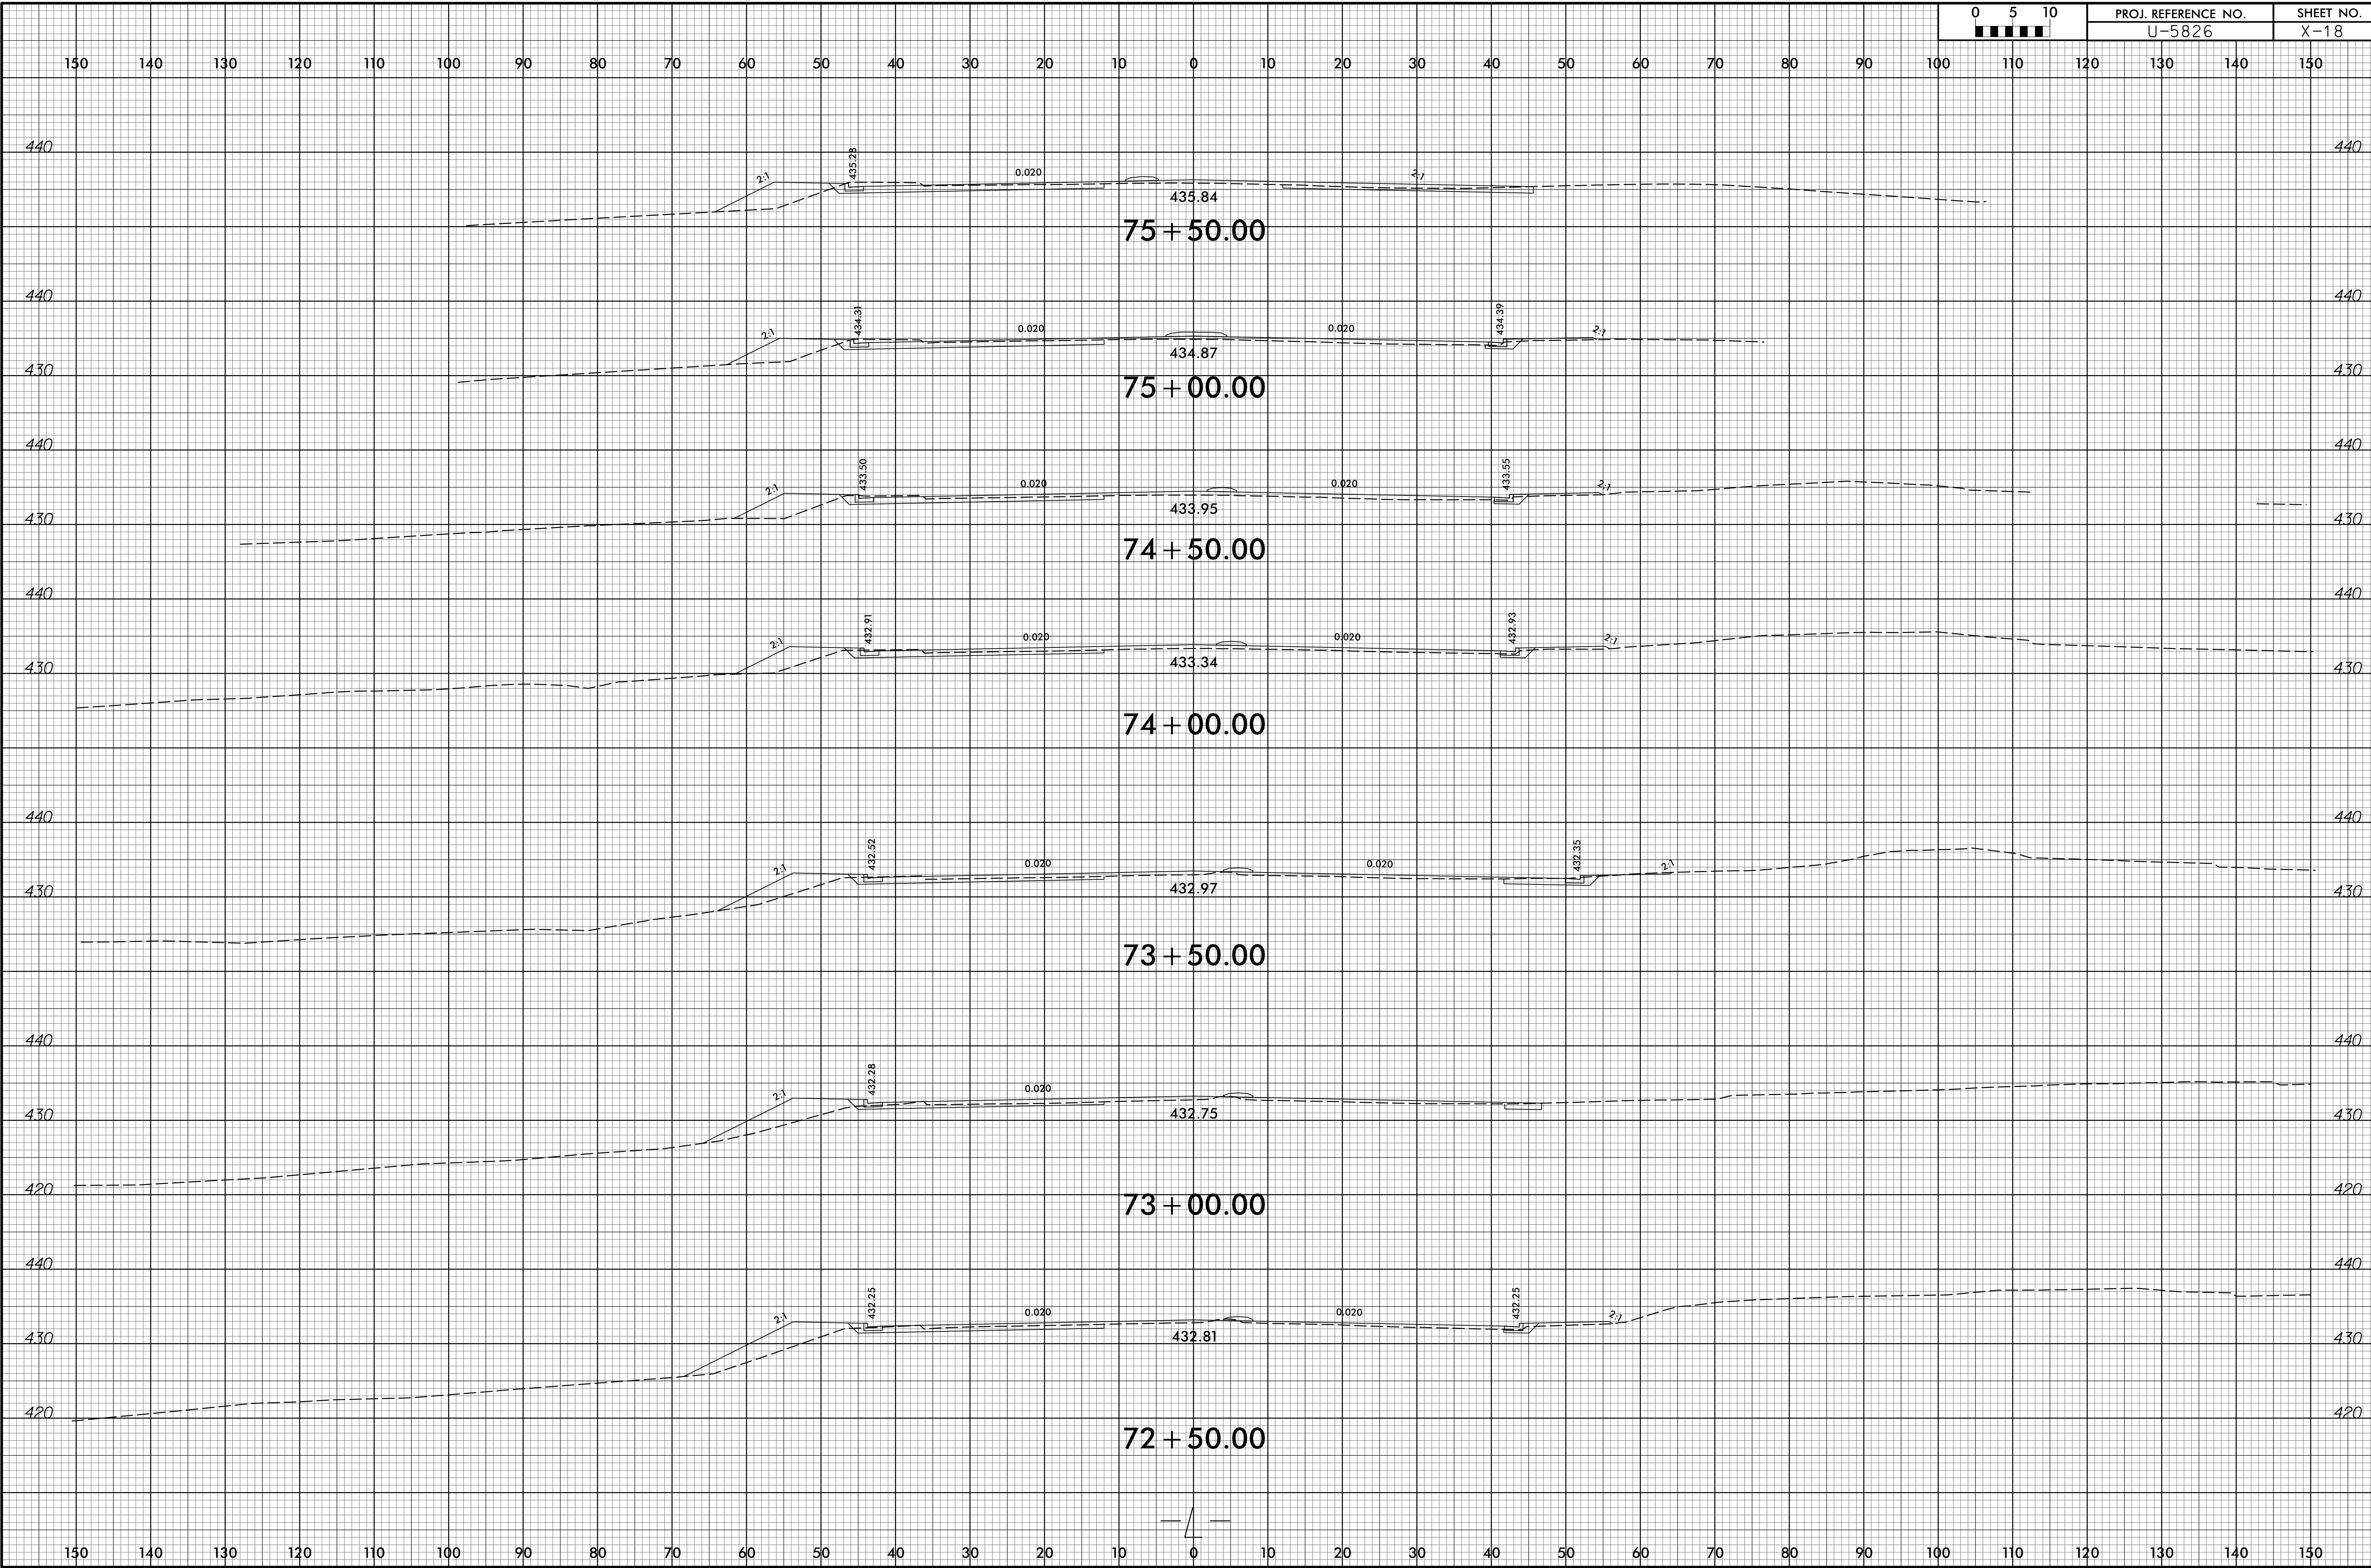

10:39:50 AM  
U-5826\_Rdy-CM\_xp.dgn  
Division