


6/23/16

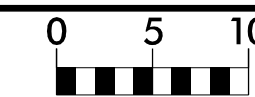


PROJ. REFERENCE NO.  
U-5826

SHEET NO.  
X-20

150 140 130 120 110 100 90 80 70 60 50 40 30 20 10 0 10 20 30 40 50 60 70 80 90 100 110 120 130 140 150

END CONST.  
STA. 13 + 00.00

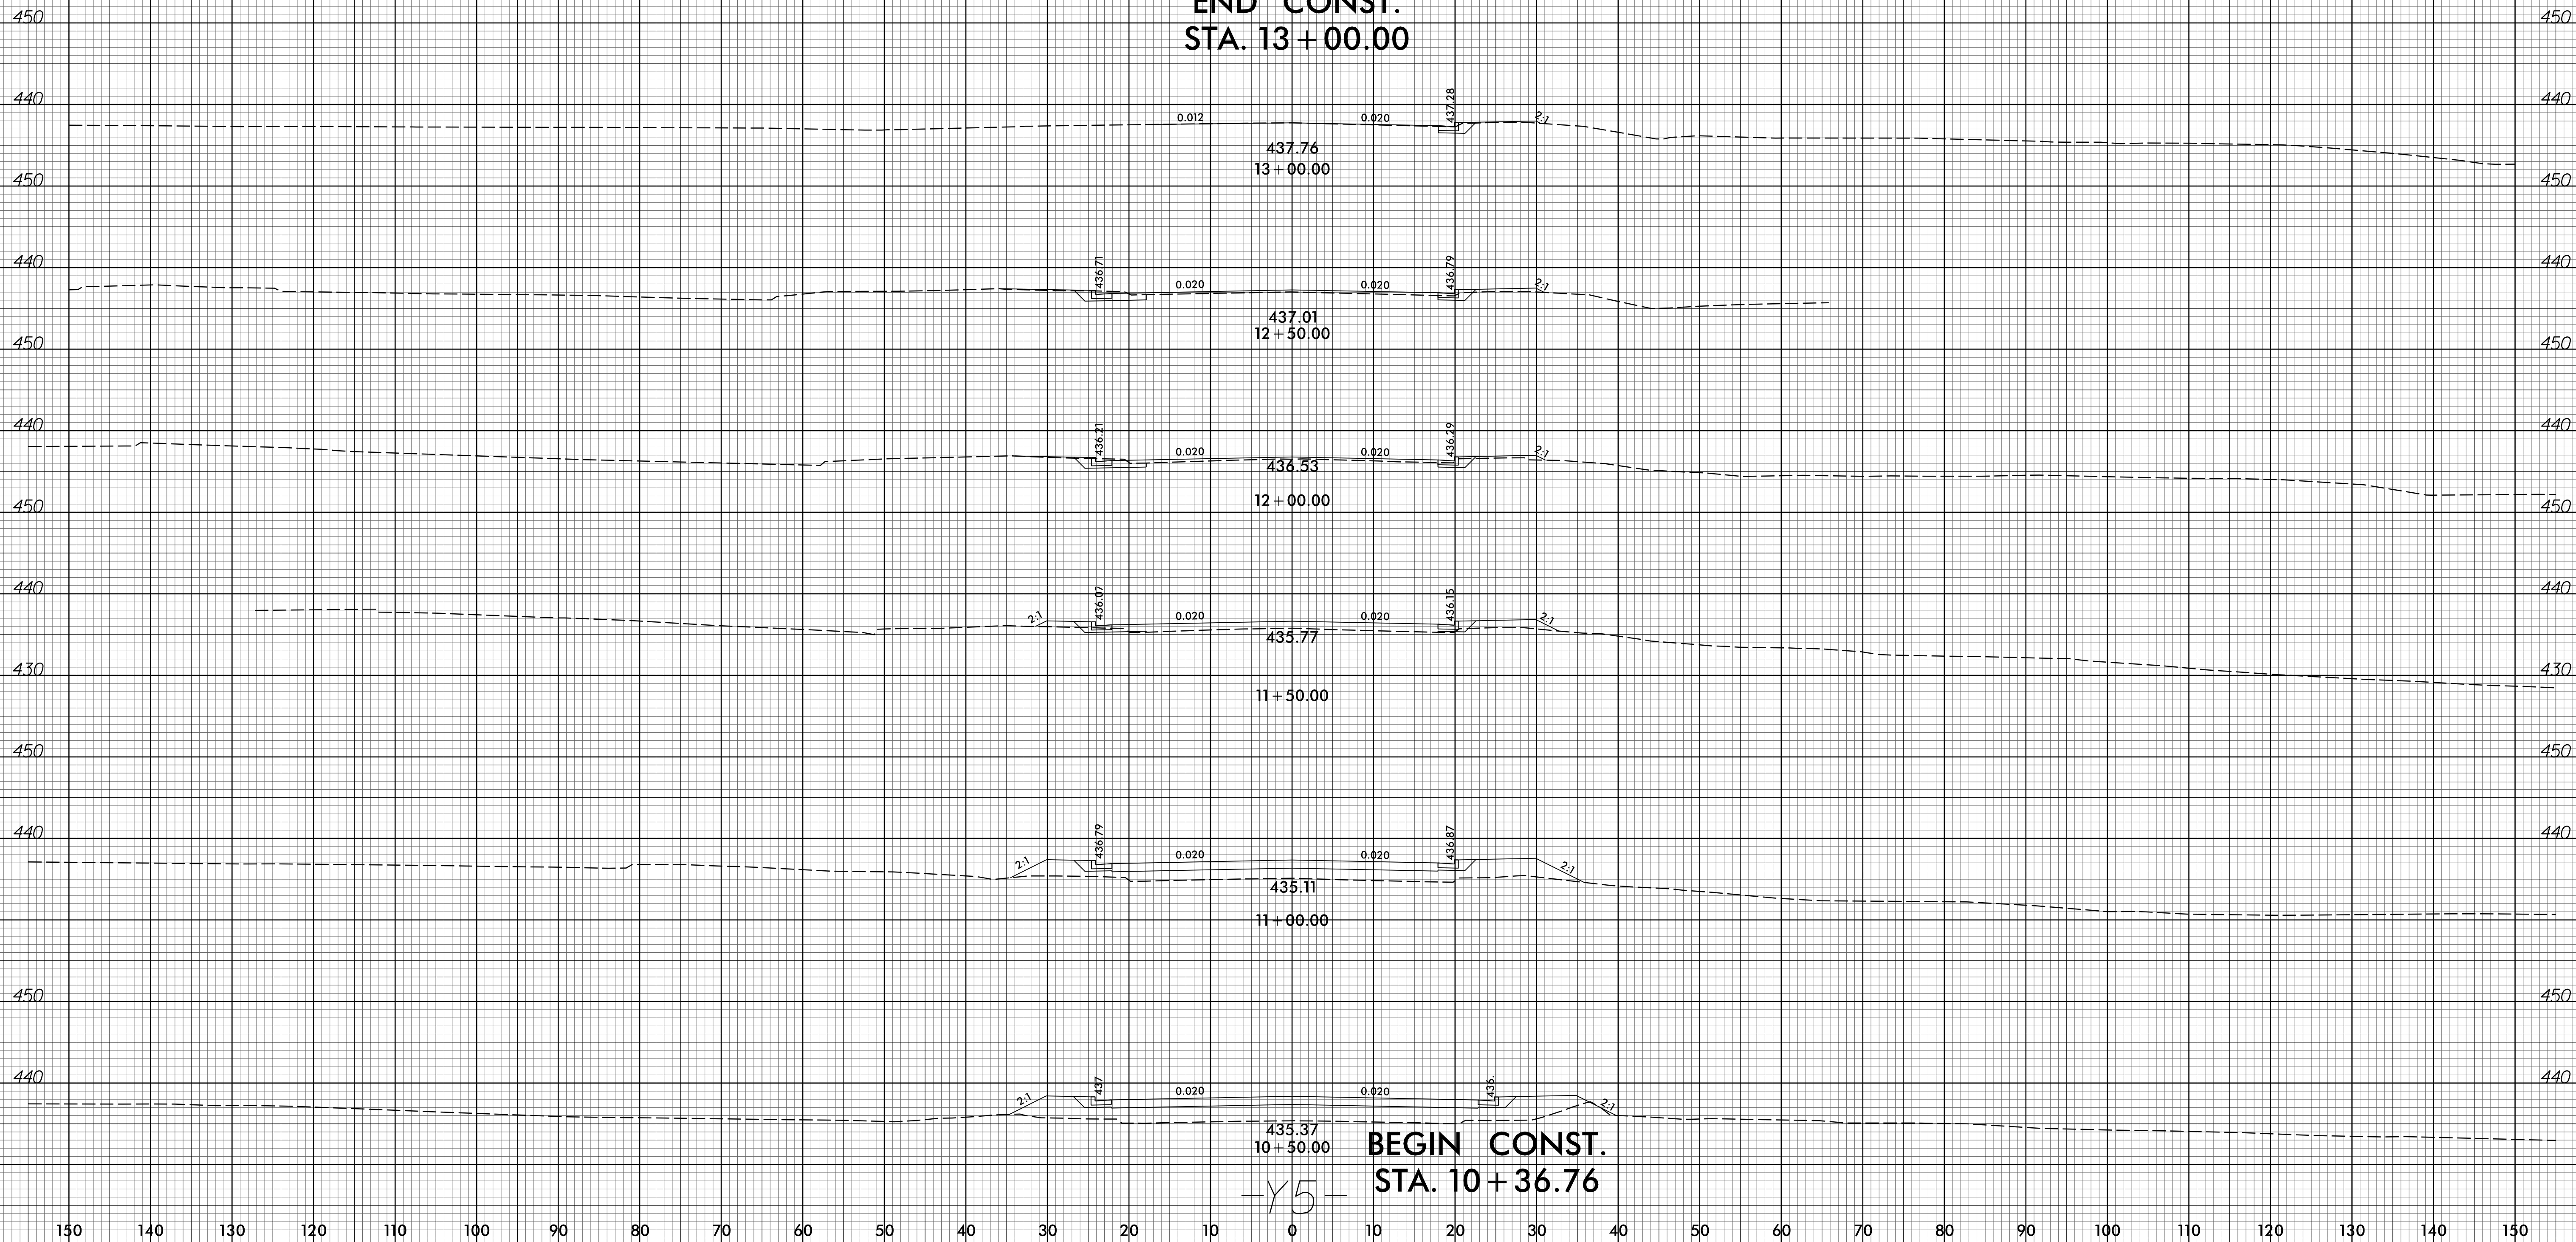

10:39:55 AM  
U:\5826\_Rdy\_CM\_xpl\_Y5.dgn  
Division

150 140 130 120 110 100 90 80 70 60 50 40 30 20 10 0 10 20 30 40 50 60 70 80 90 100 110 120 130 140 150