



6/23/16

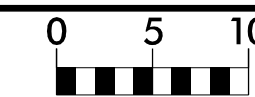

PROJ. REFERENCE NO.	SHEET NO.
U-5826	X-22

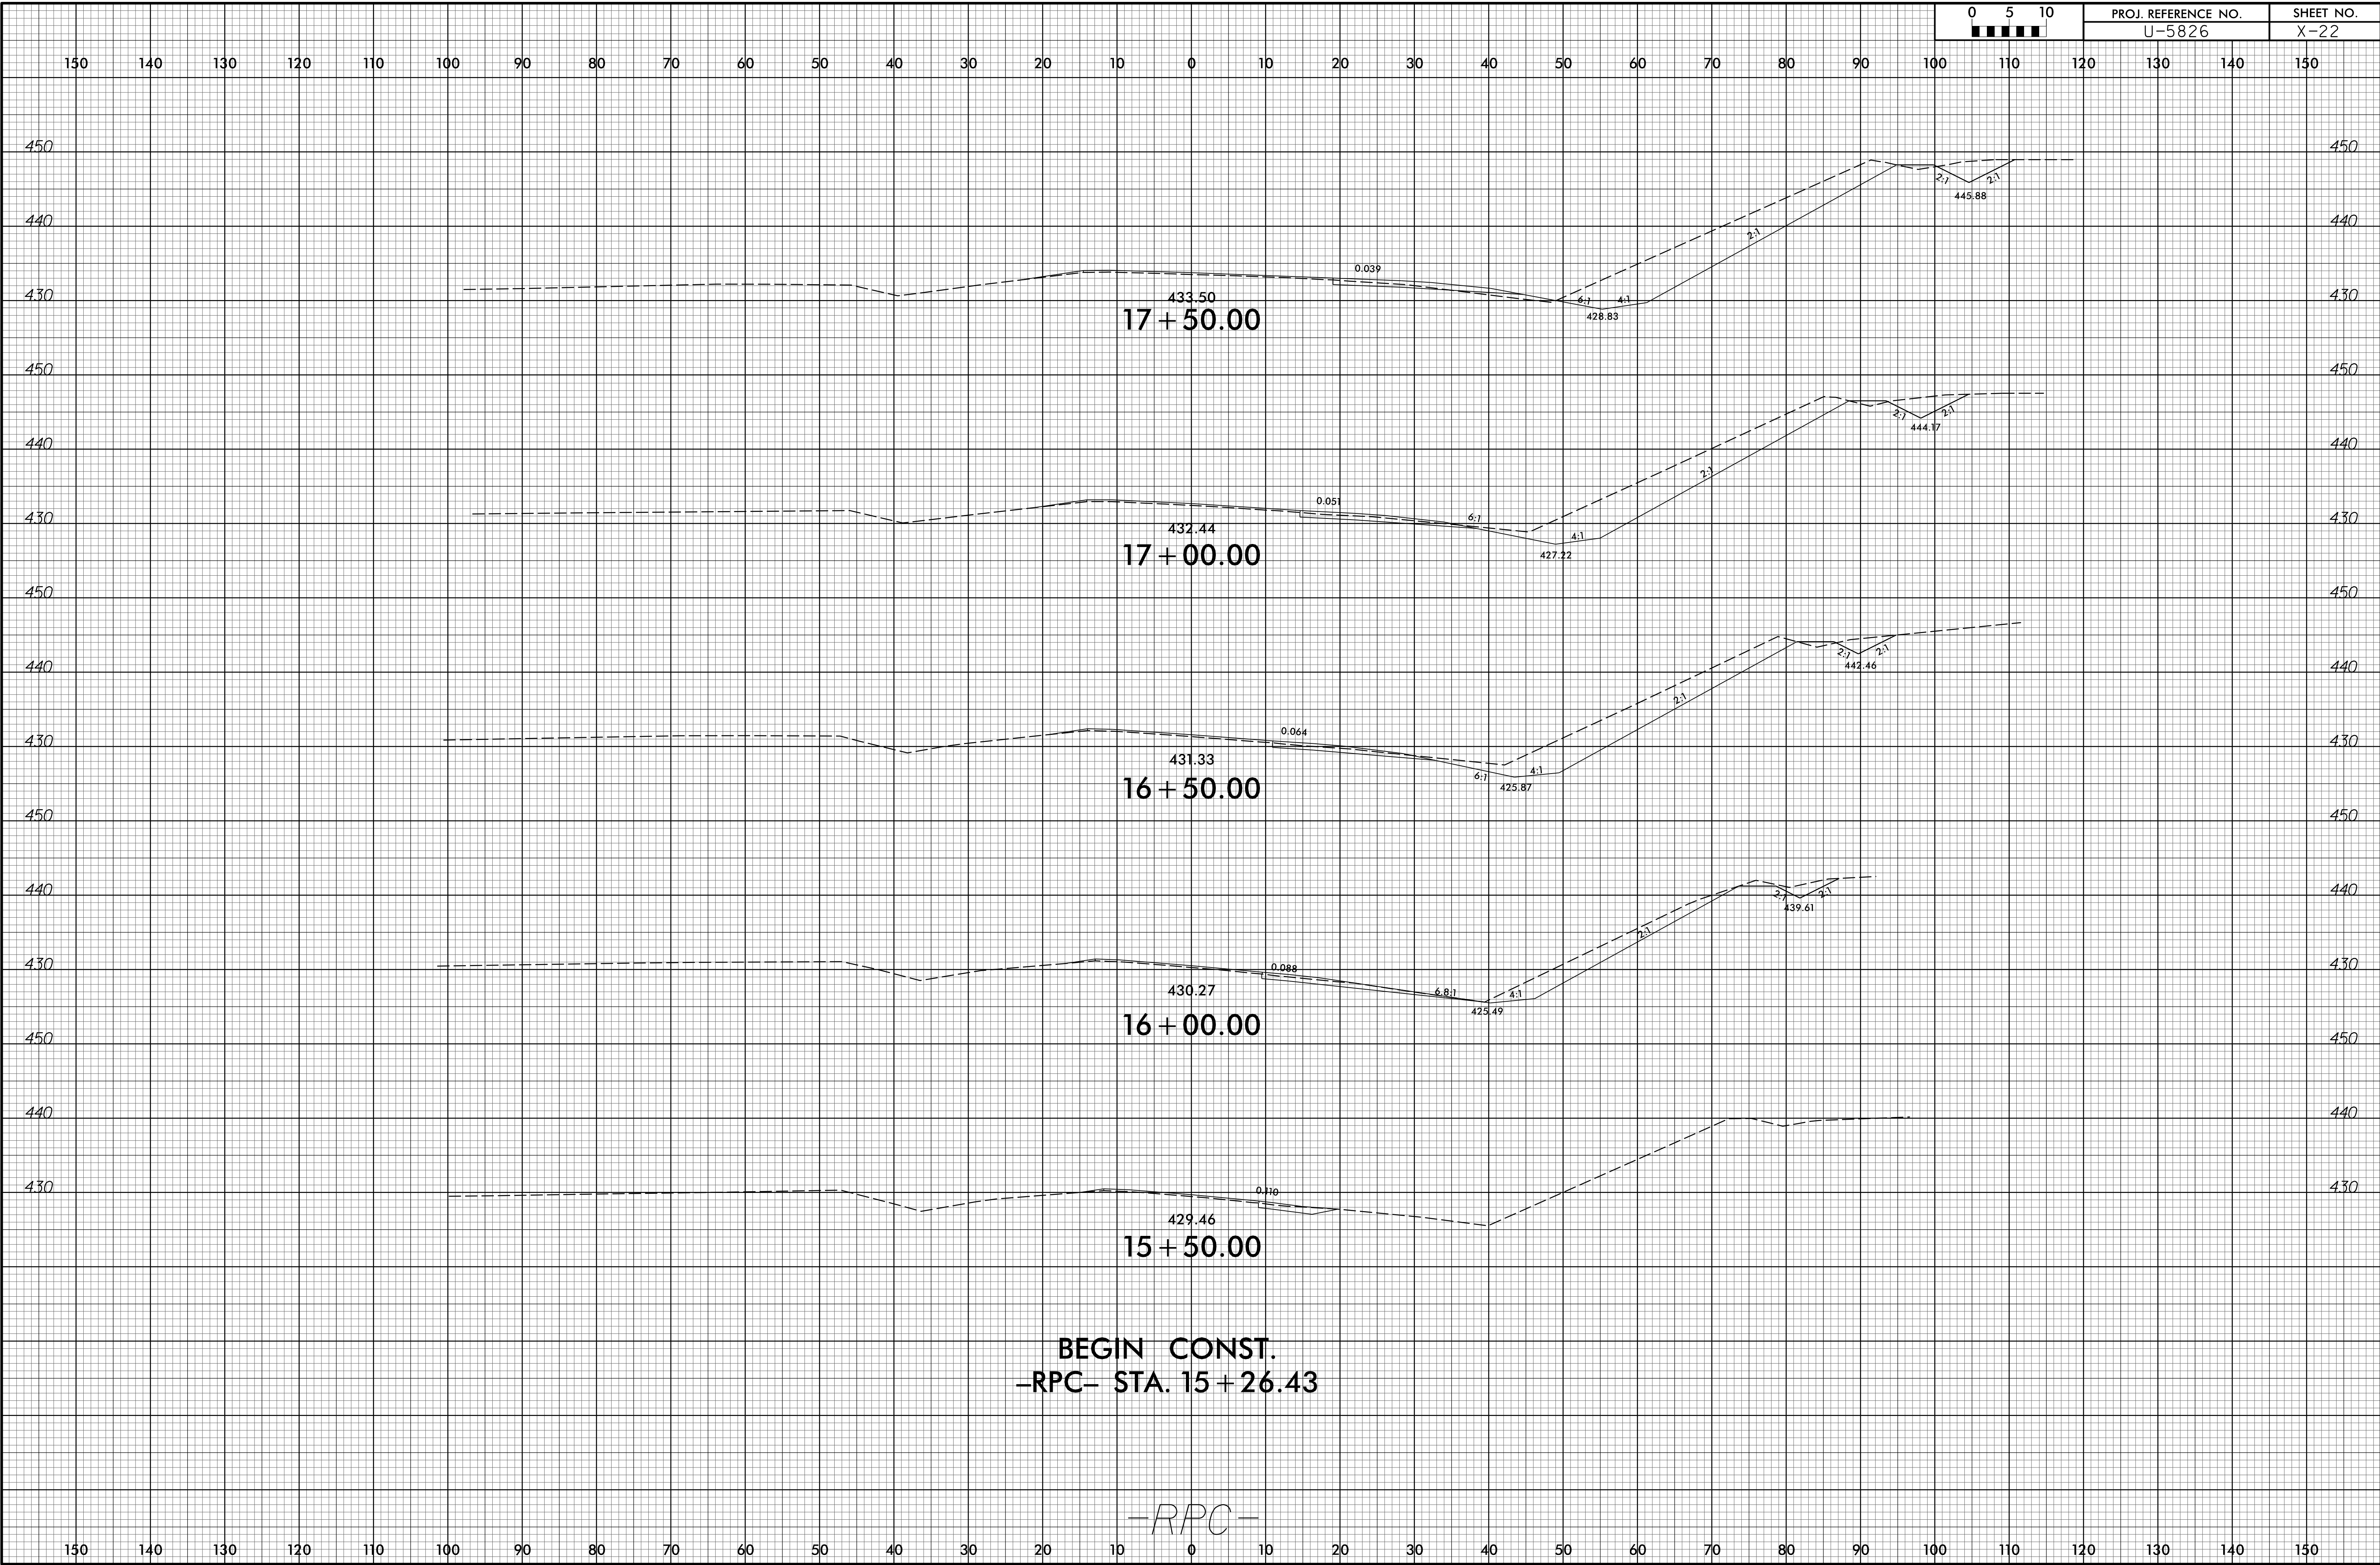

10:39:54 AM U:\5826.Rdy-CM_xpl-rpc.dgn Division