



6/23/16

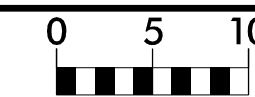

PROJ. REFERENCE NO.
U-5826

SHEET NO.
X-23

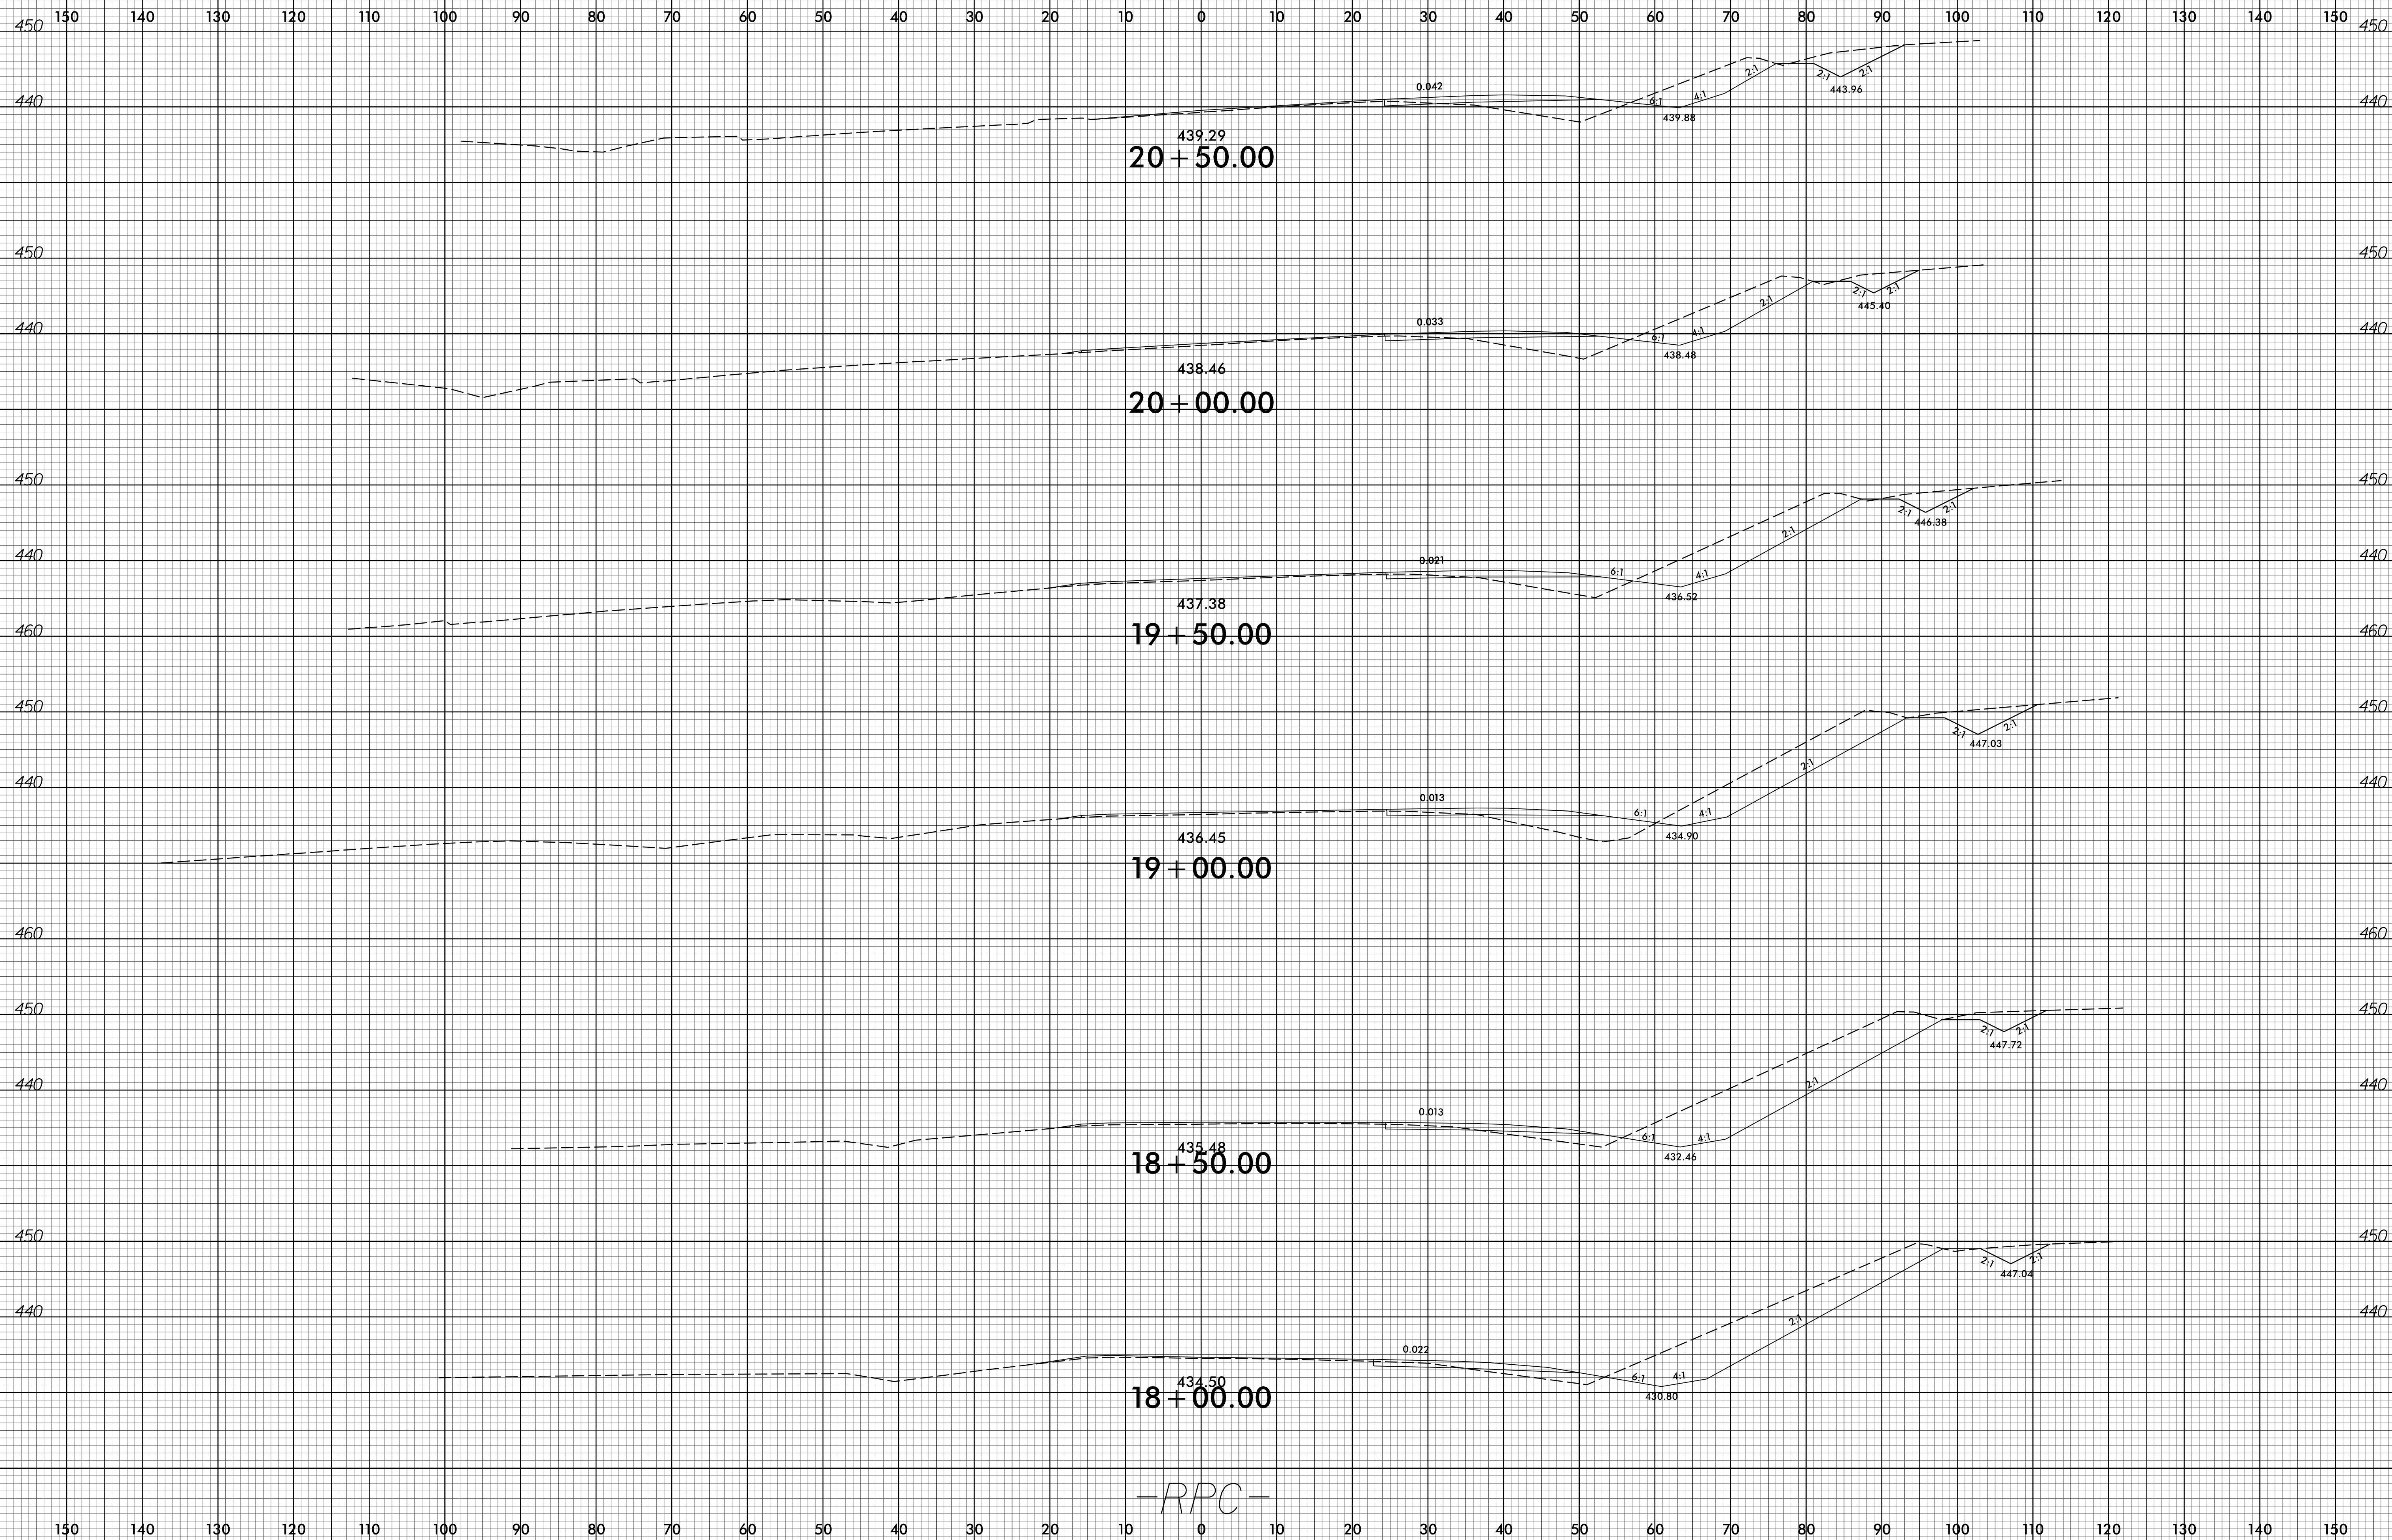

-RPC-

10:39:54 AM
U:\5826.Rdy-CM_xpl-rpc.dgn
Division