



2-FEB-2023 16:03  
P:\Projects\2023\Orders-Modeling\BR0160\_Rdy.xpl.L - With Logo.dgn  
\$\$\$\$USERNAME\$\$\$

6/23/16

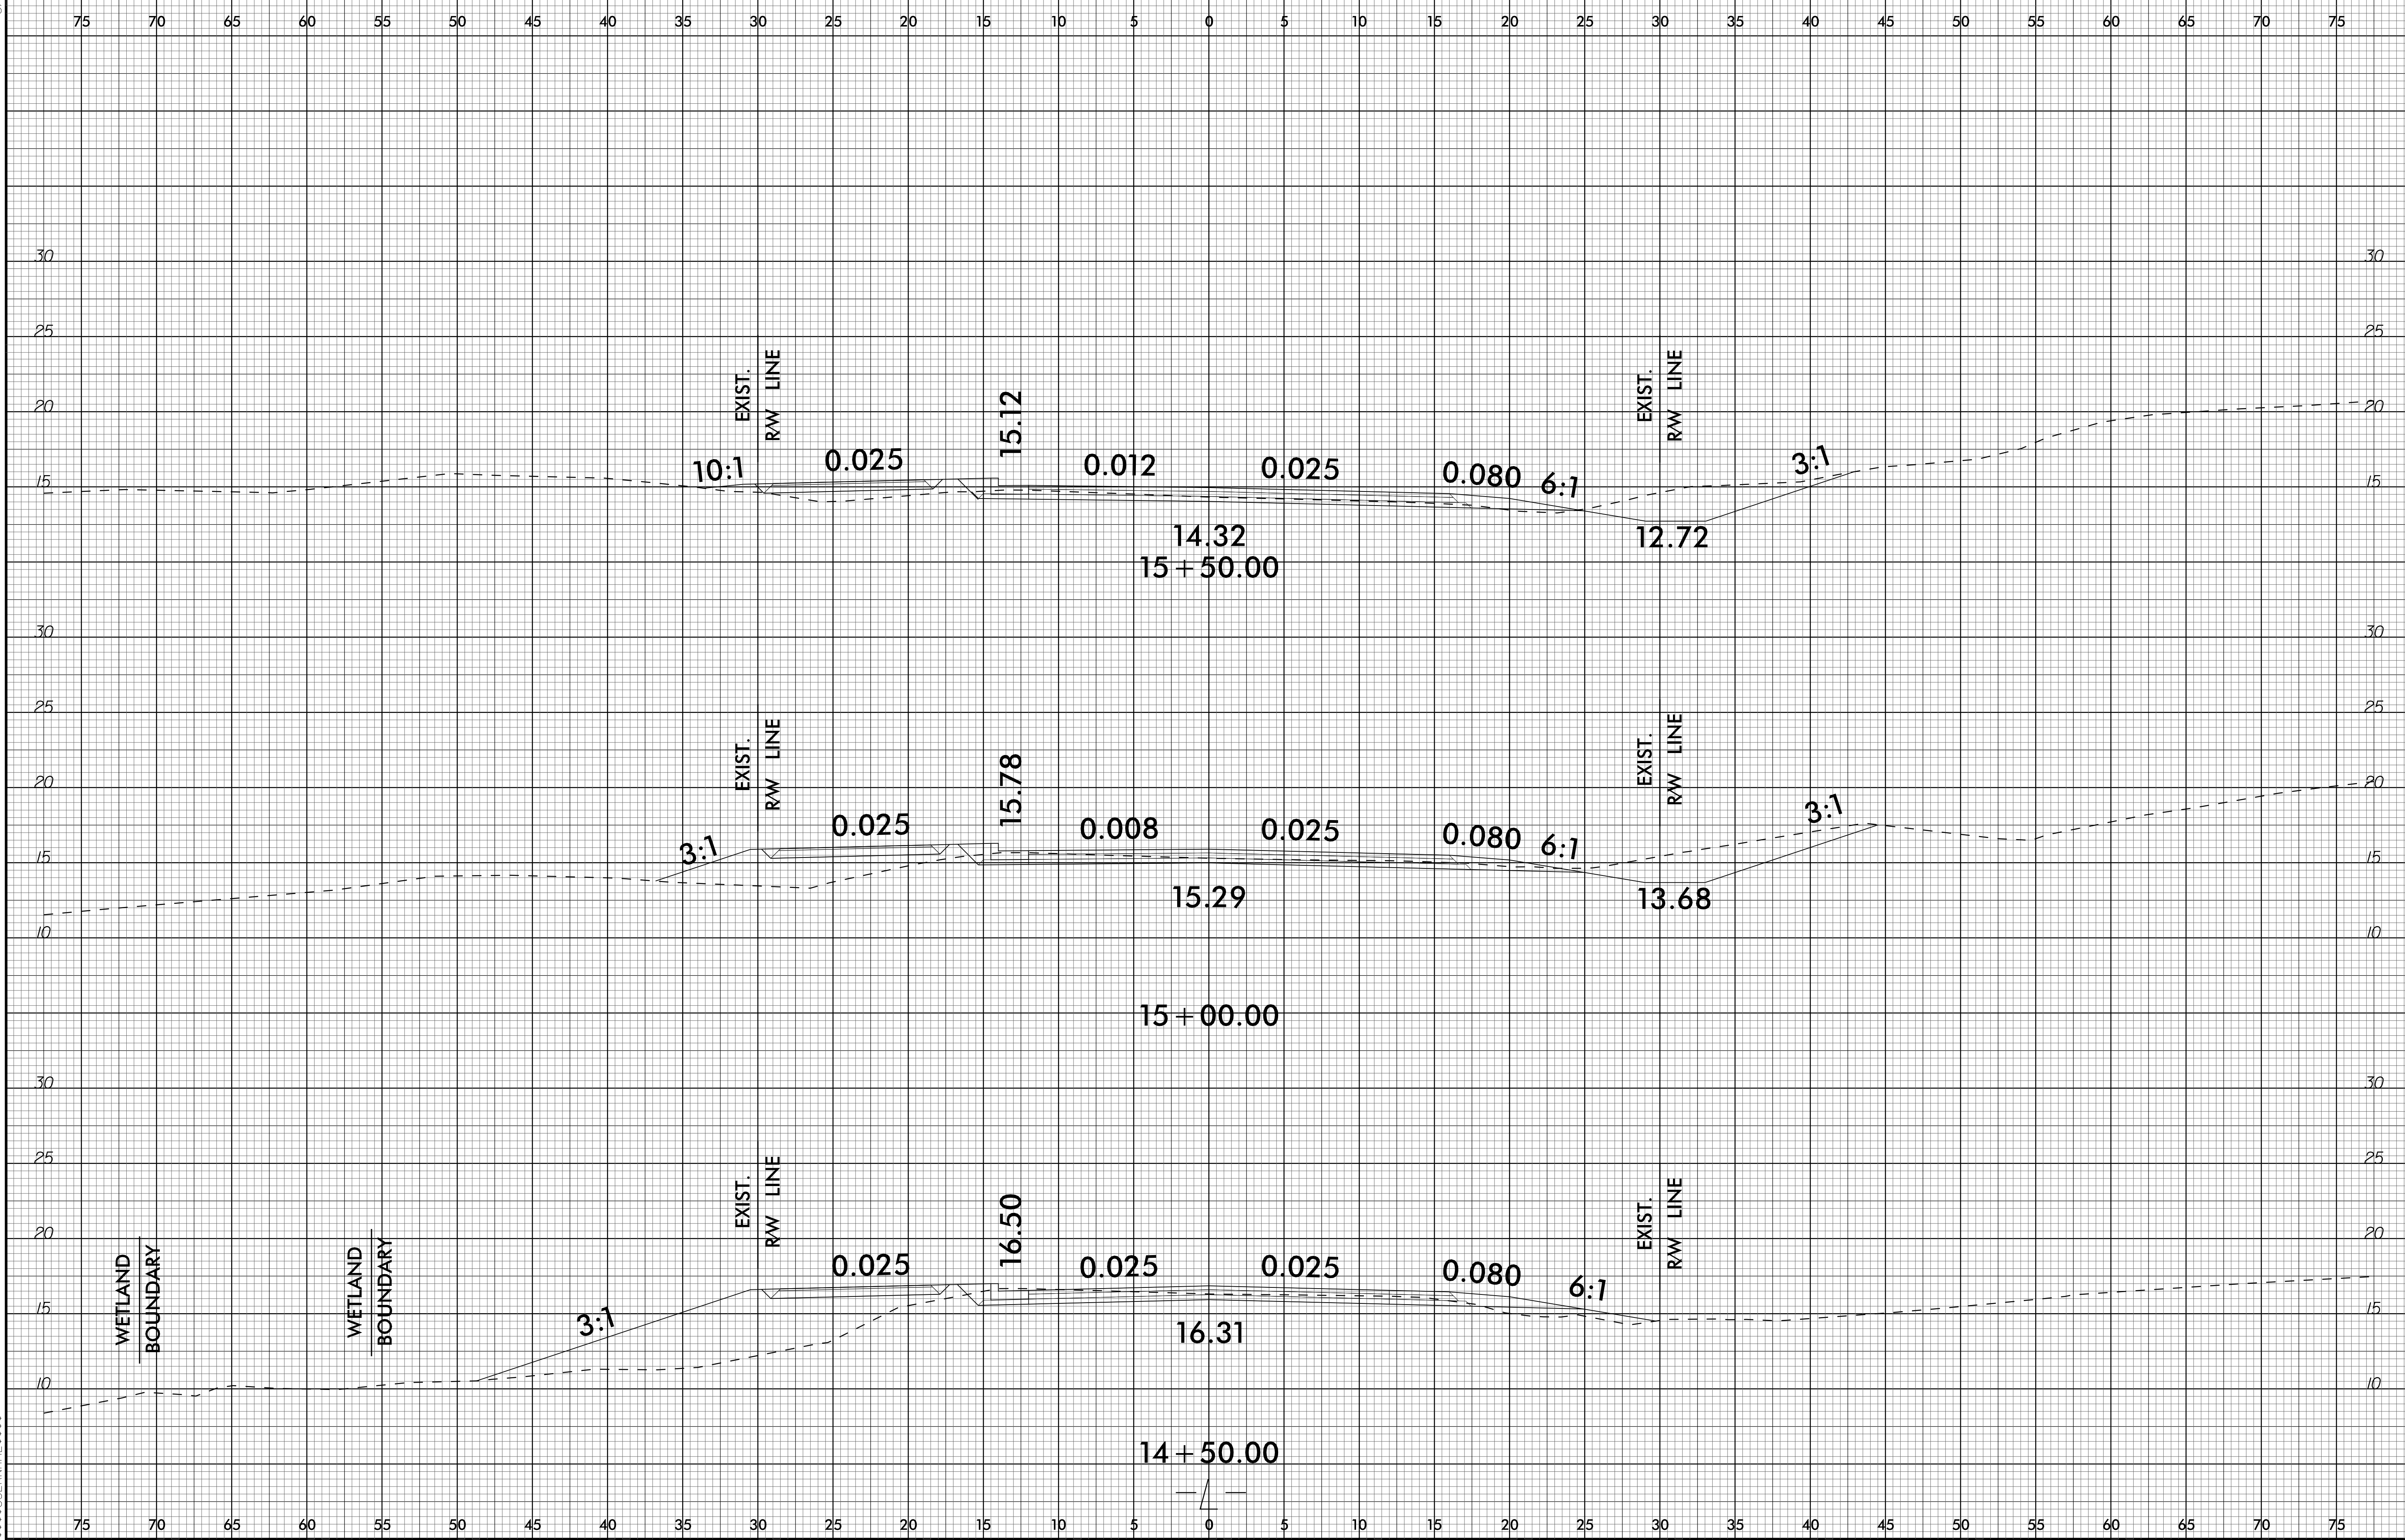



22-FEB-2023 16:03  
C:\Users\jfernanes\OneDrive\Work\Projects\BR0160\160\_Rdy\_xpl.L - With Logo.dgn  
\$\$\$\$\$USER\$NAME\$\$\$\$\$

6/23/16

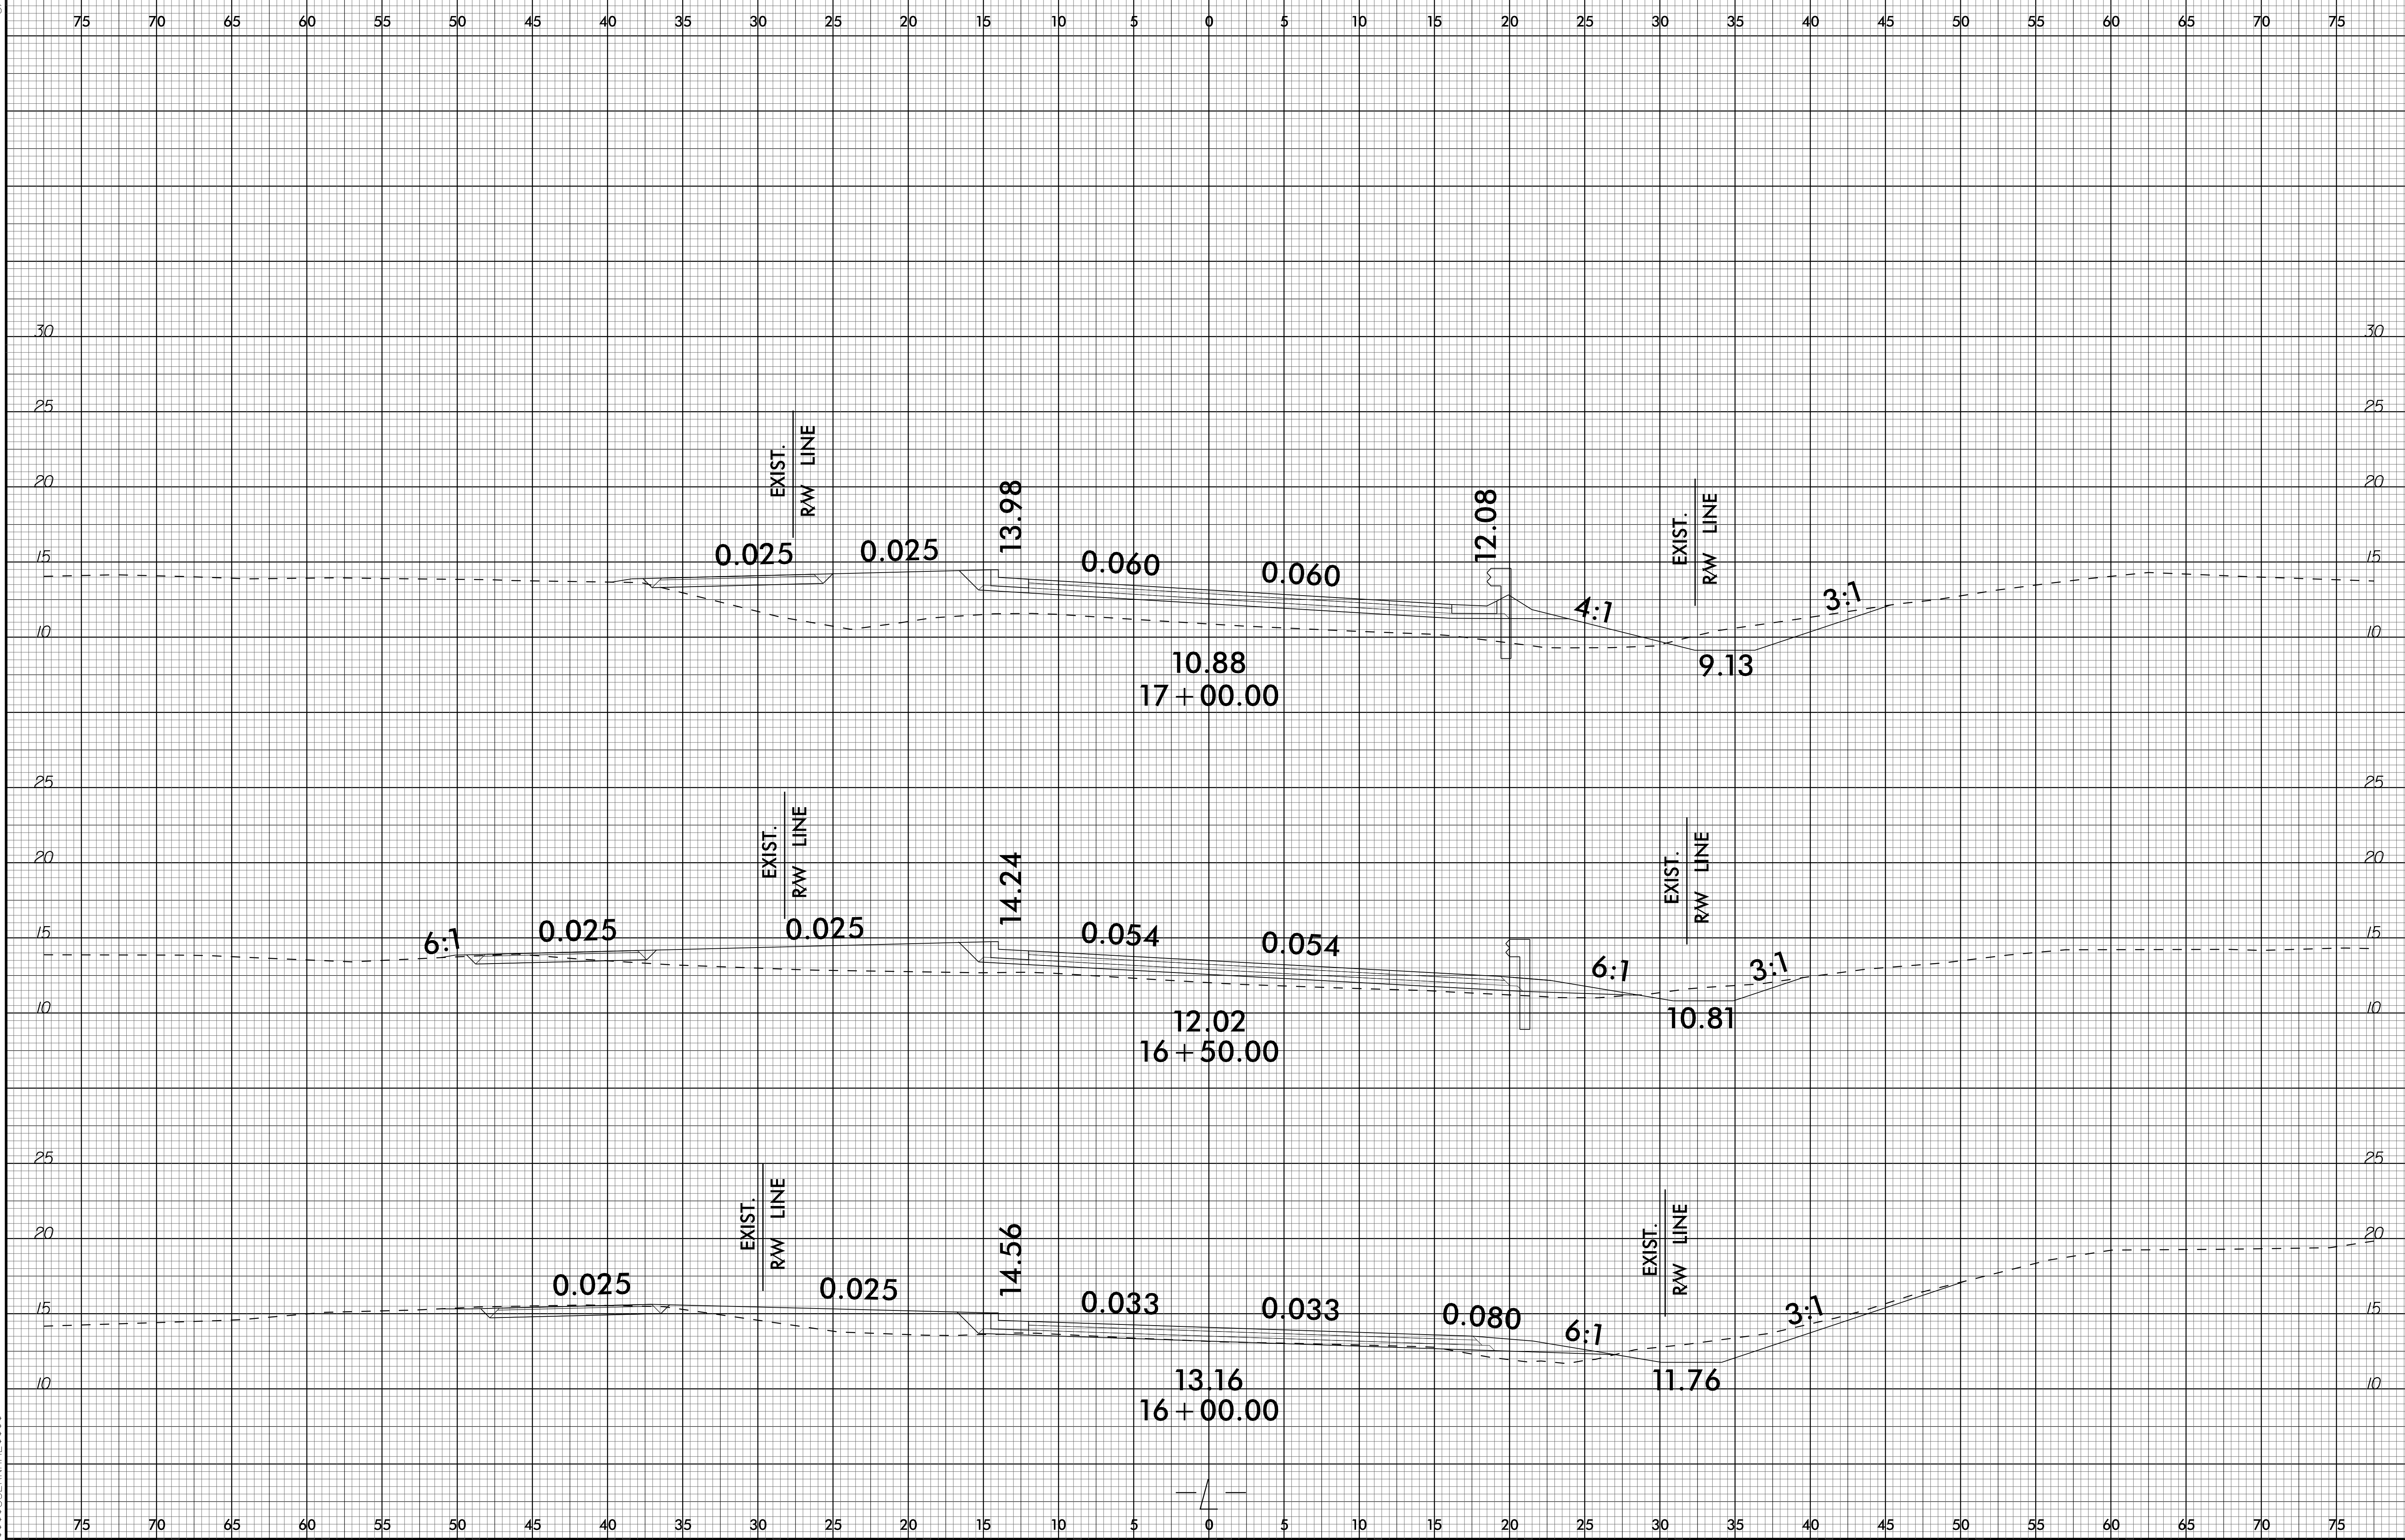

22-FEB-2023 16:03  
 R:\Projects\2023\0160\0160-Modeling\BR0160\_Rdy\_xpl.L - With Logo.dgn  
 \$\$\$USER\$\$\$


6/23/16

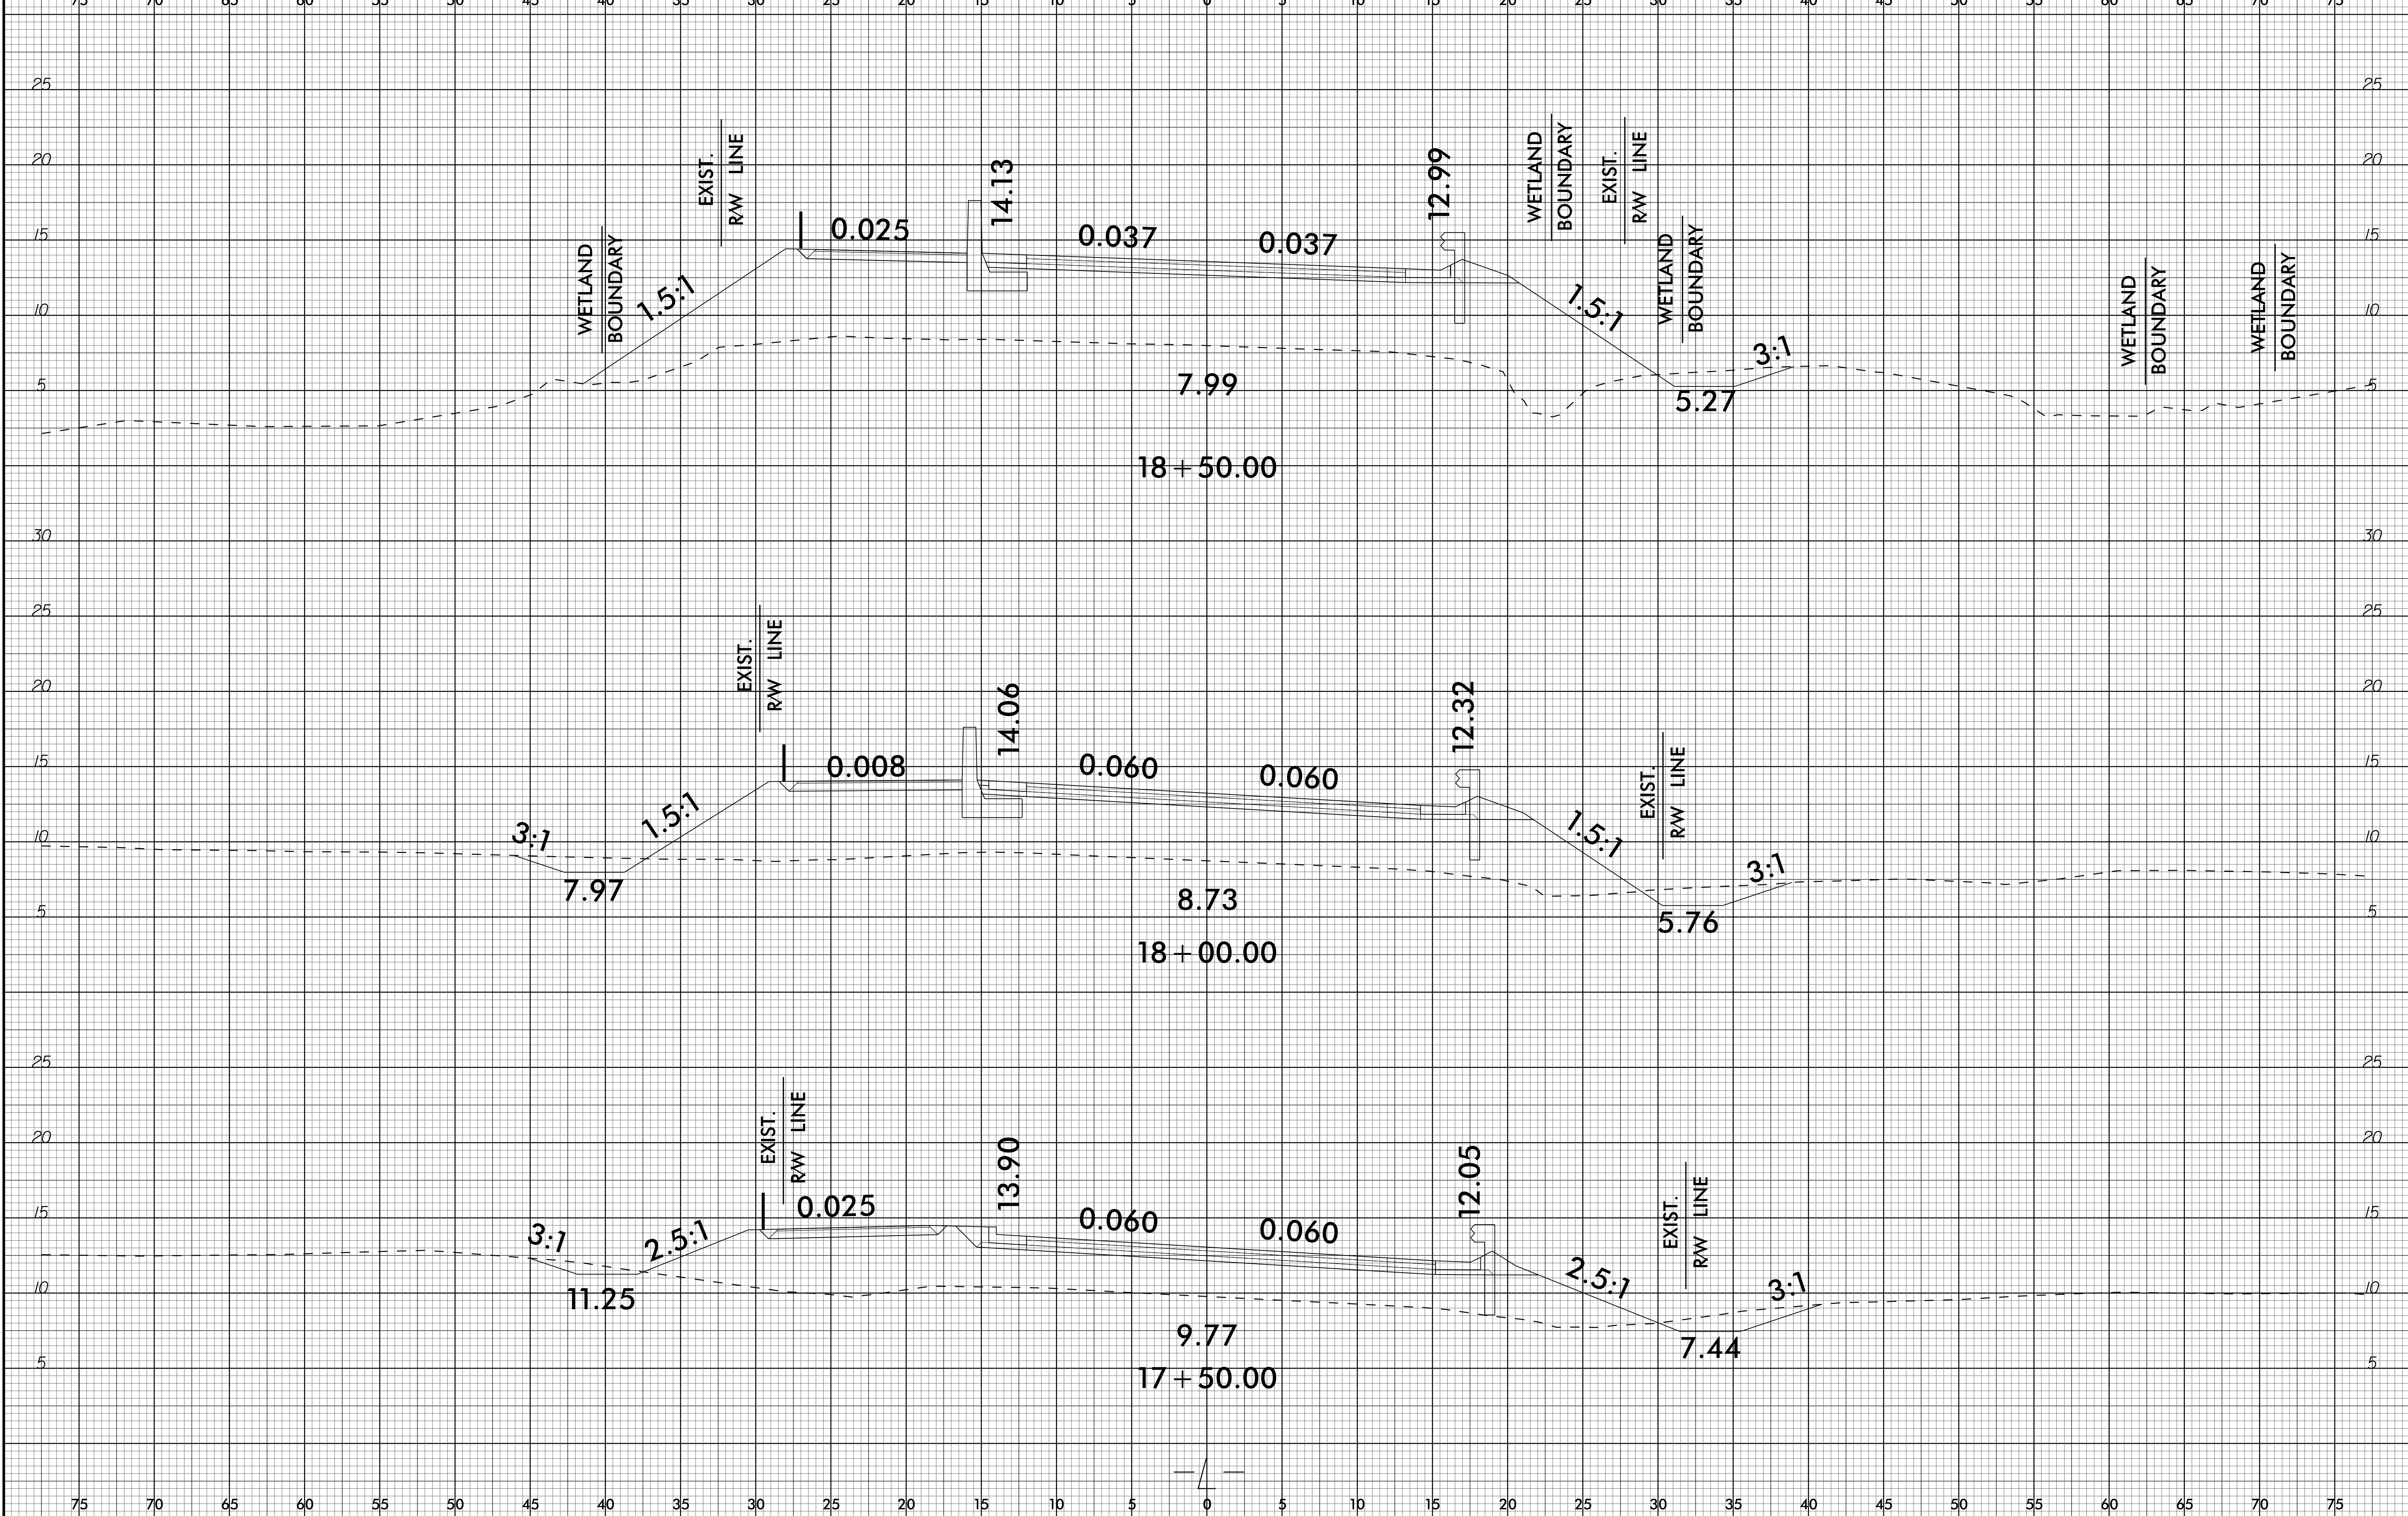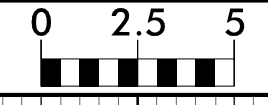


2-FEB-2023 16:03  
 R:\Projects\2023\Civil\3D\3DModeling\BR0160\_Rdy.xpl.L - With Logo.dgn  
 \$\$\$\$USER\$NAME\$\$\$





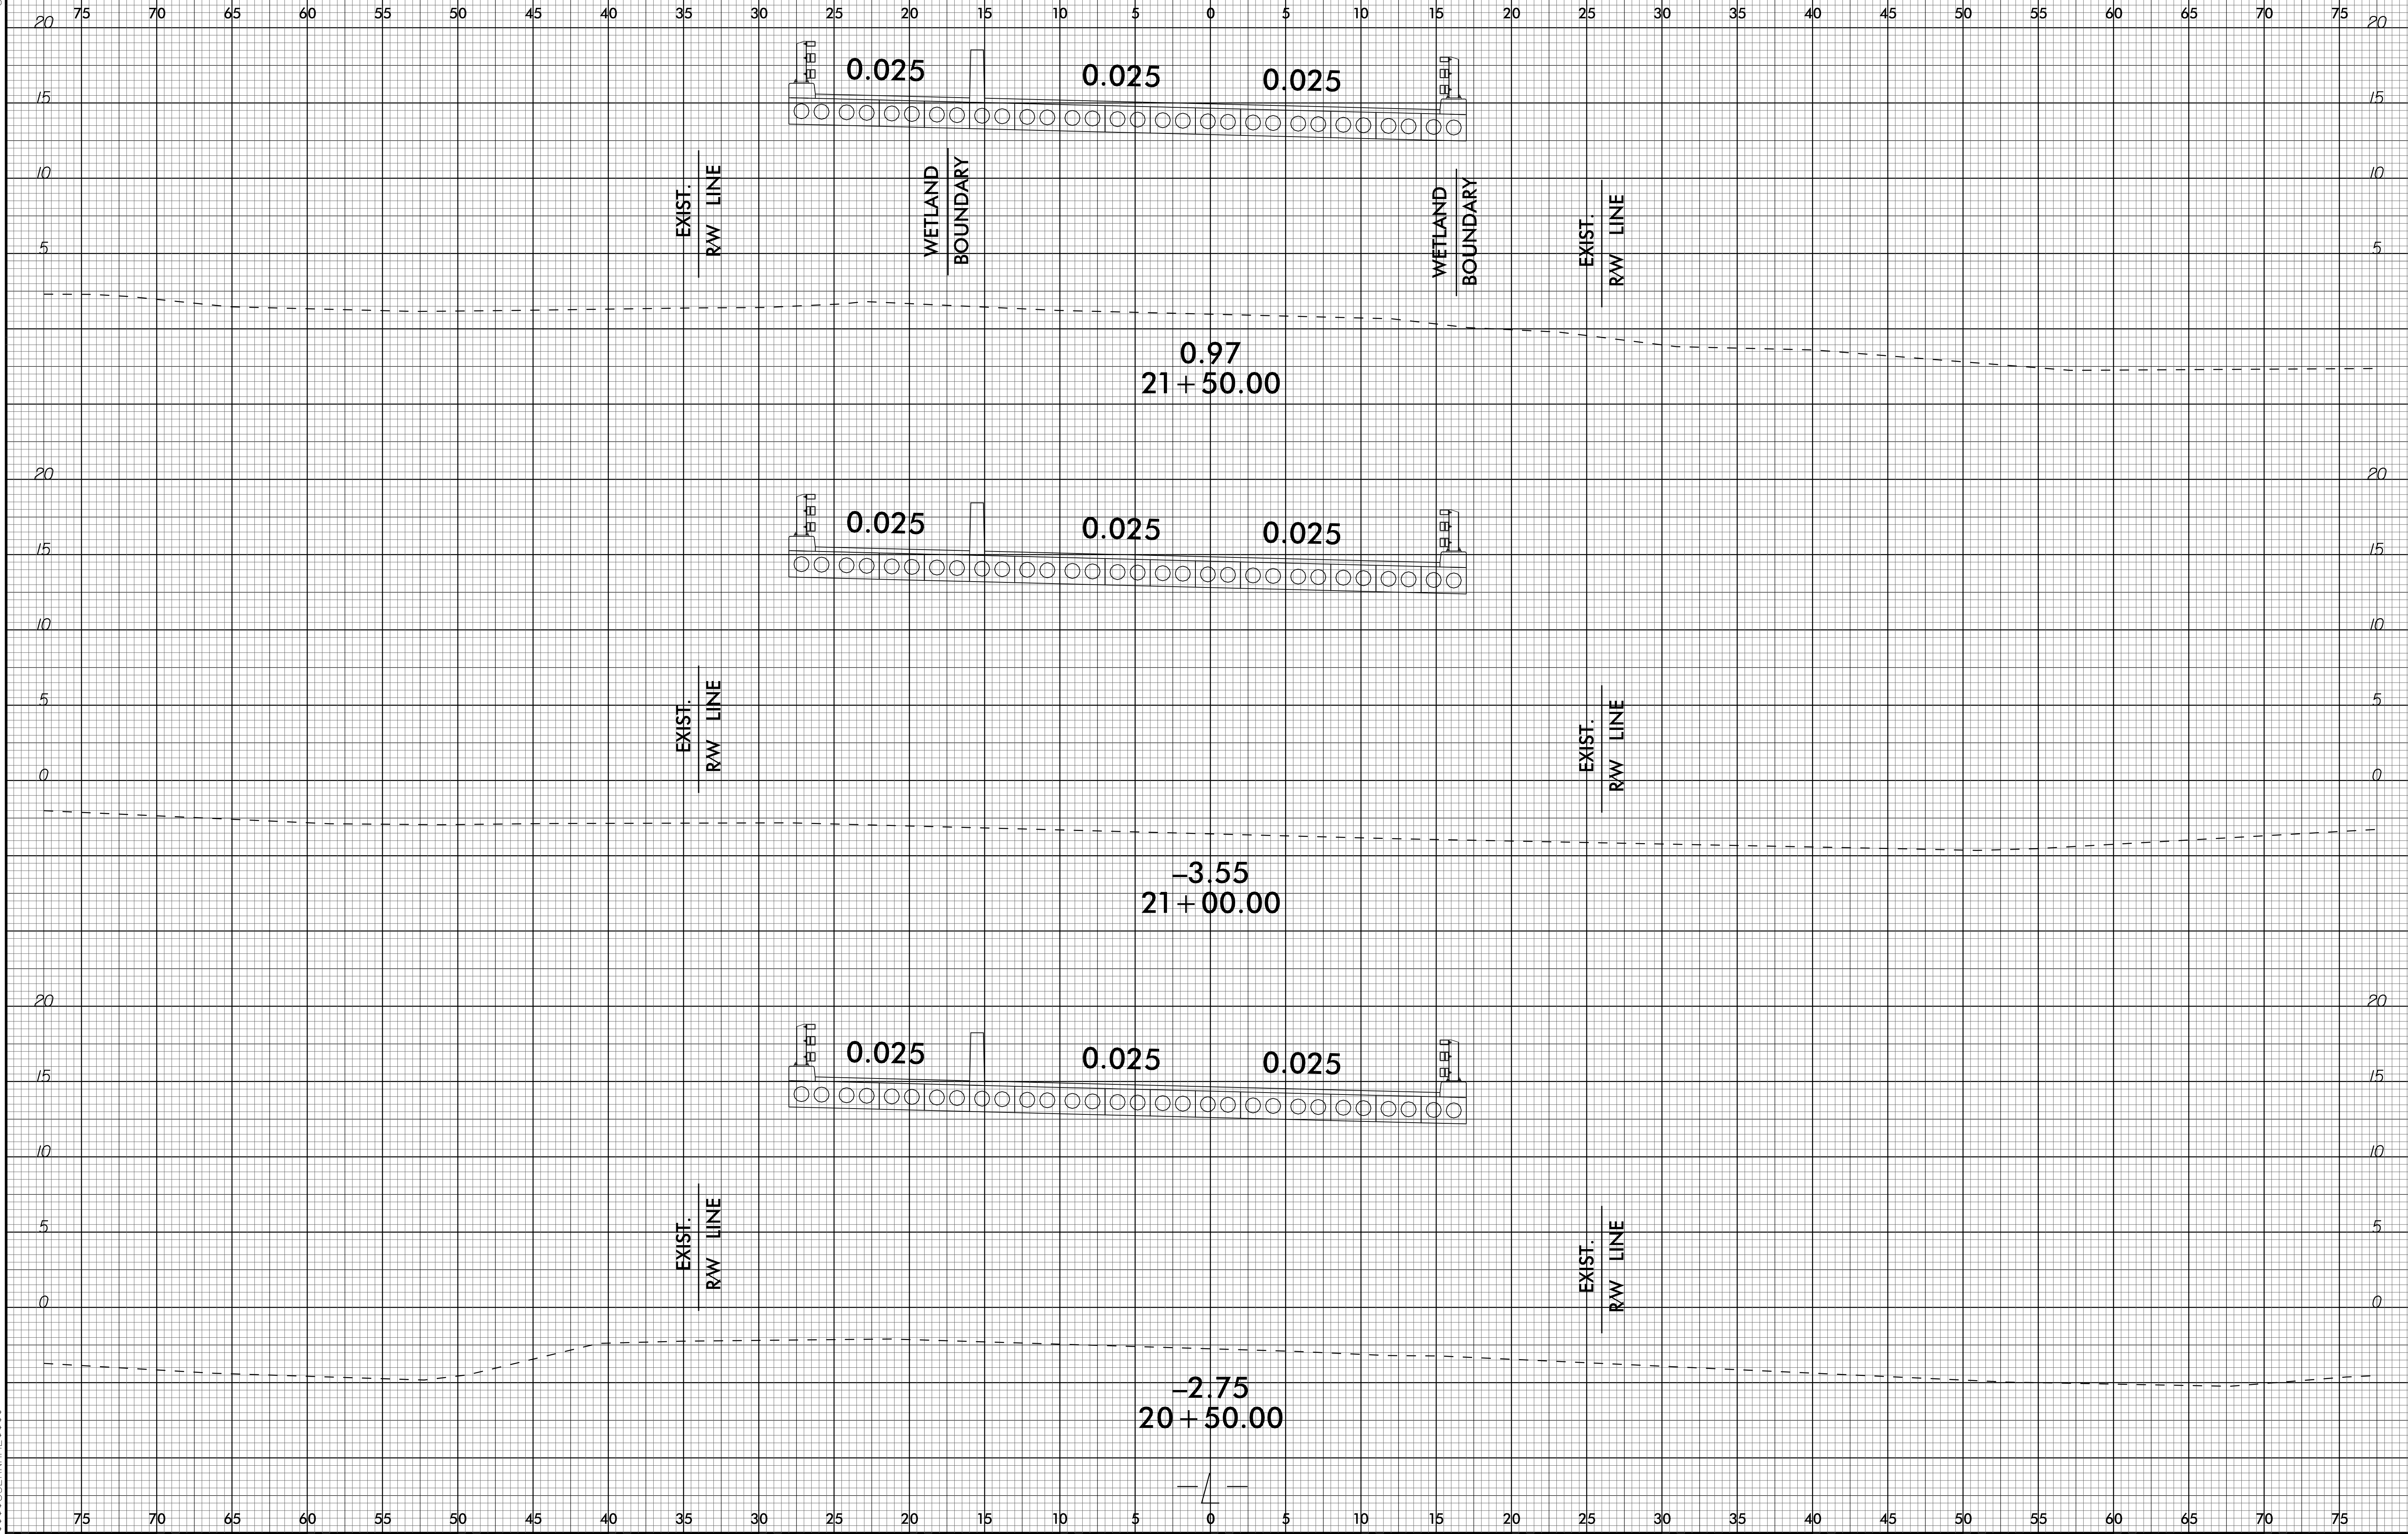

75 70 65 60 55 50 45 40 35 30 25 20 15 10 5 0 5 10 15 20 25 30 35 40 45 50 55 60 65 70 75

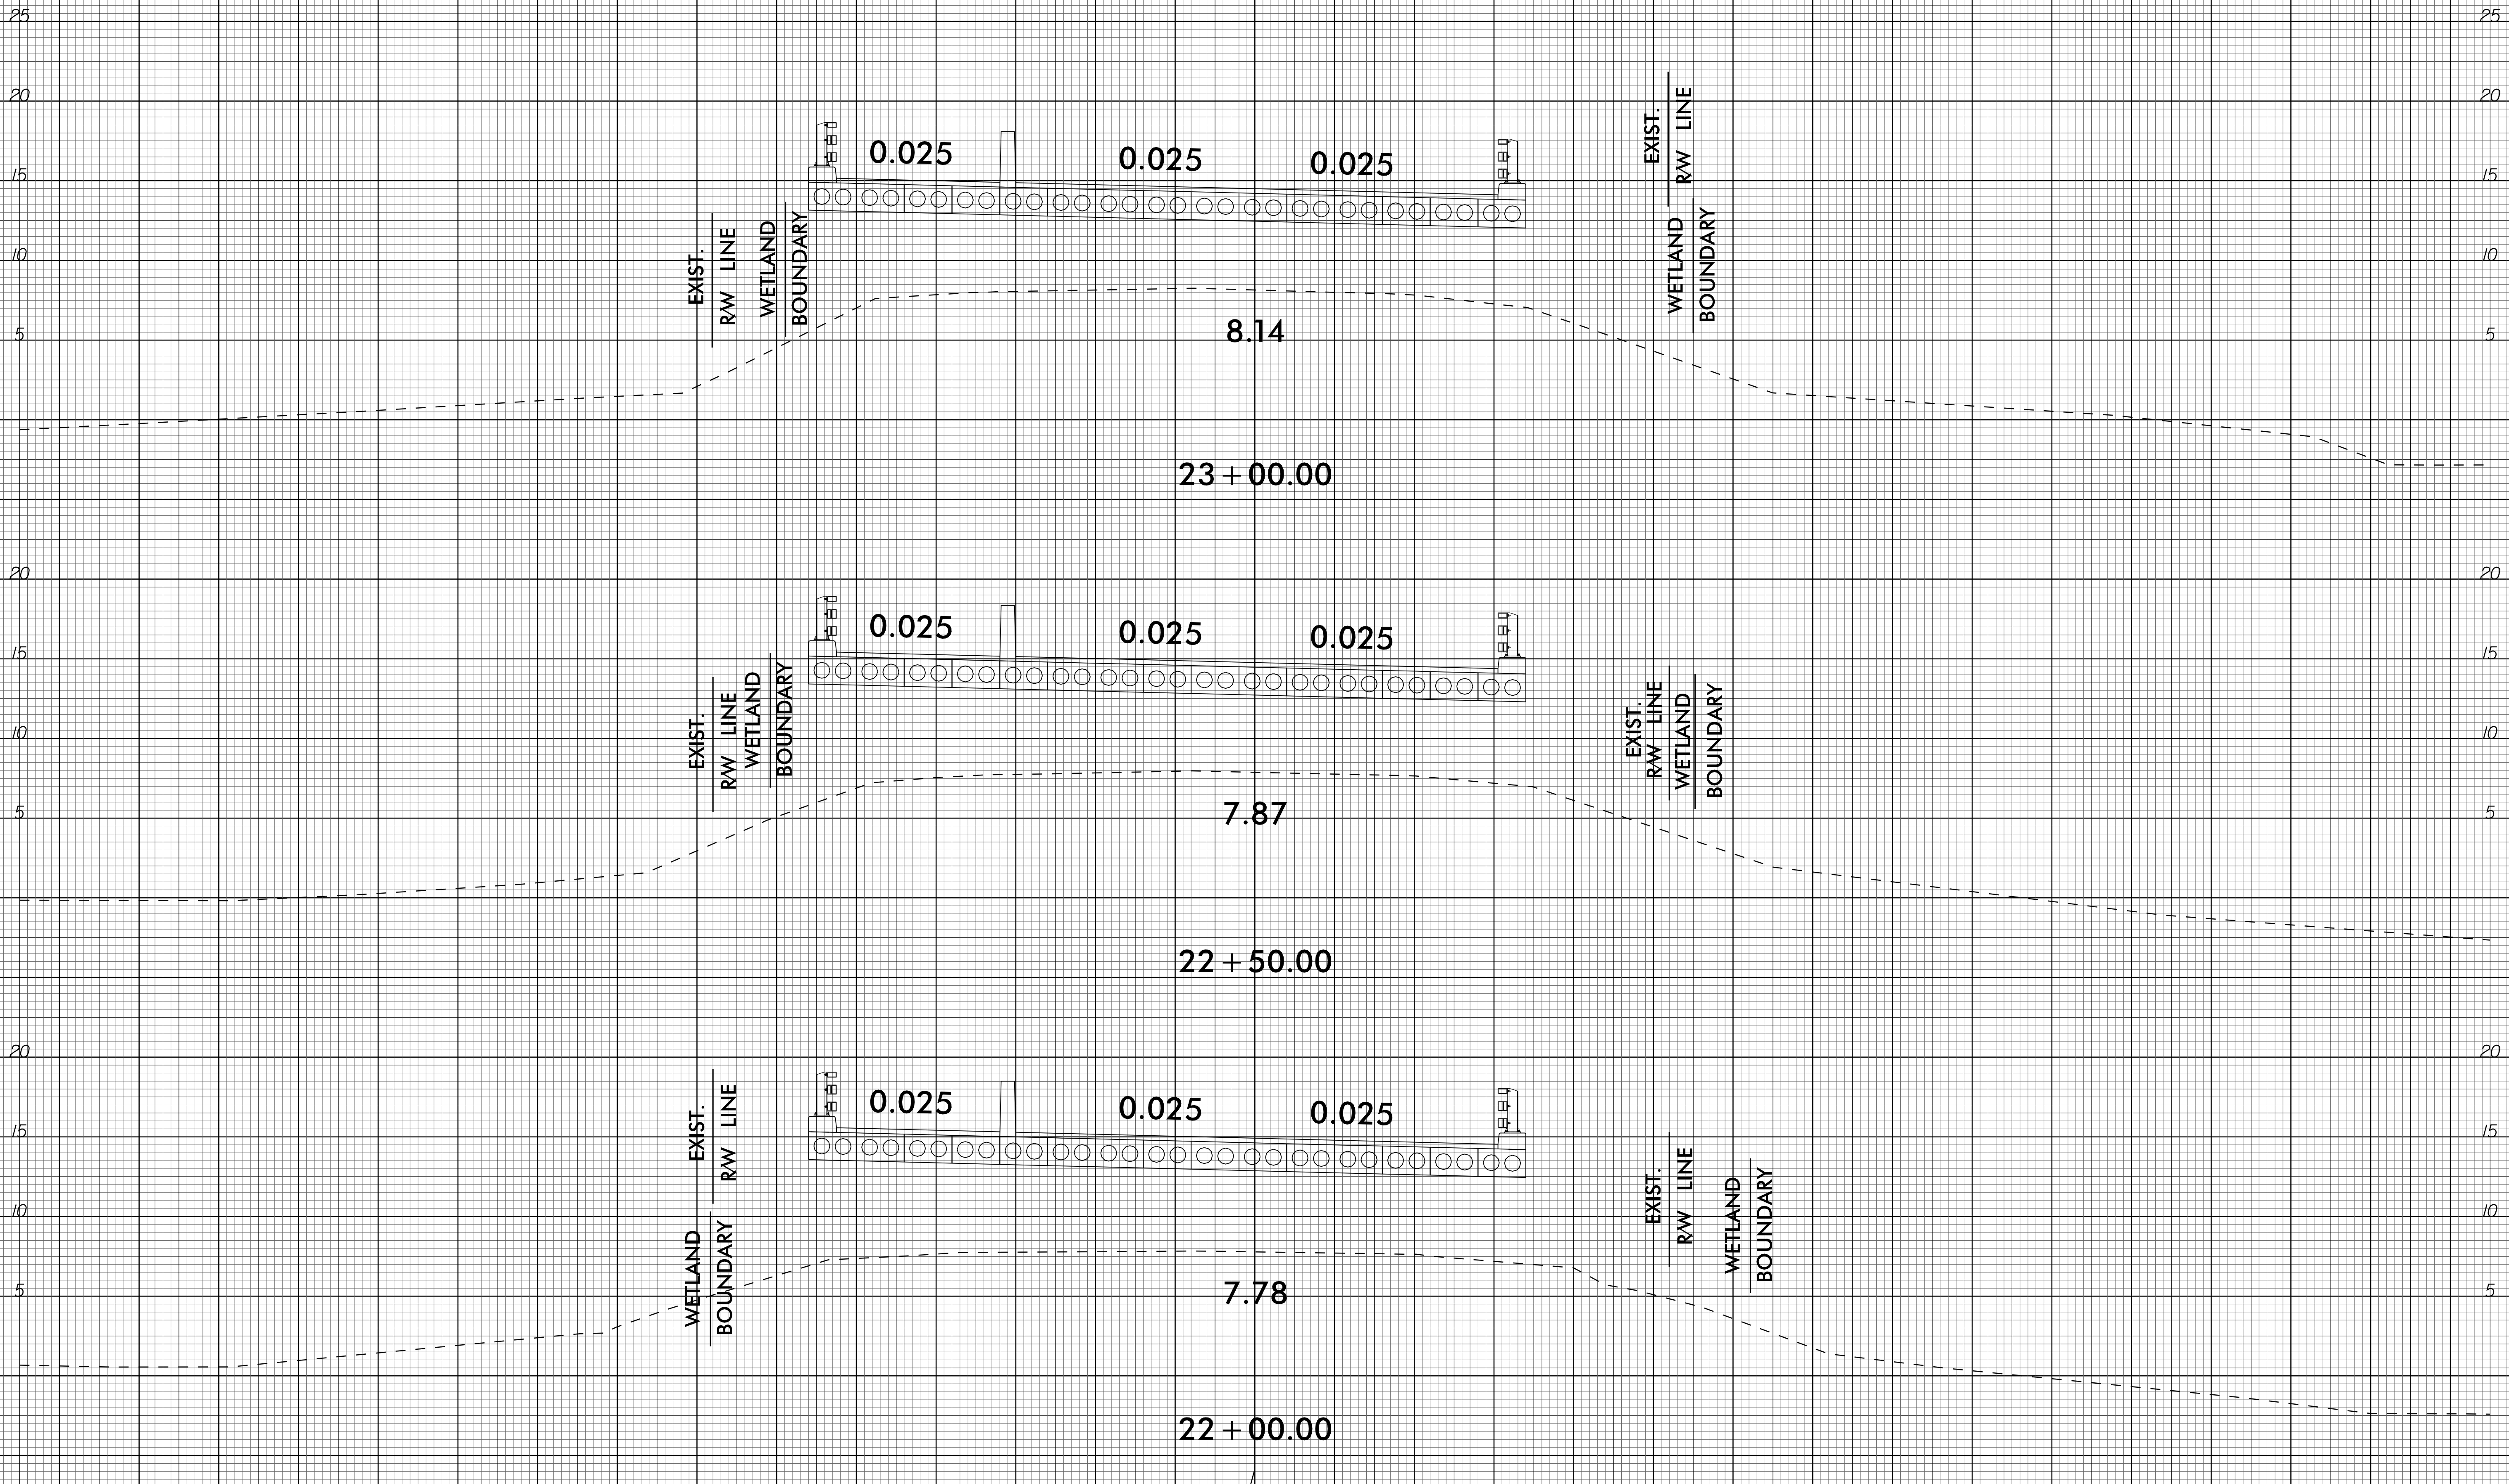



75 70 65 60 55 50 45 40 35 30 25 20 15 10 5 0 5 10 15 20 25 30 35 40 45 50 55 60 65 70 75

20 20

15 15

10 10

5 5

25 25

20 20

15 15

10 10

5 5

20 20


15 15

10 10

5 5

75 70 65 60 55 50 45 40 35 30 25 20 15 10 5 0 5 10 15 20 25 30 35 40 45 50 55 60 65 70 75


EXIST.  
RW LINE  
WETLAND  
BOUNDARY

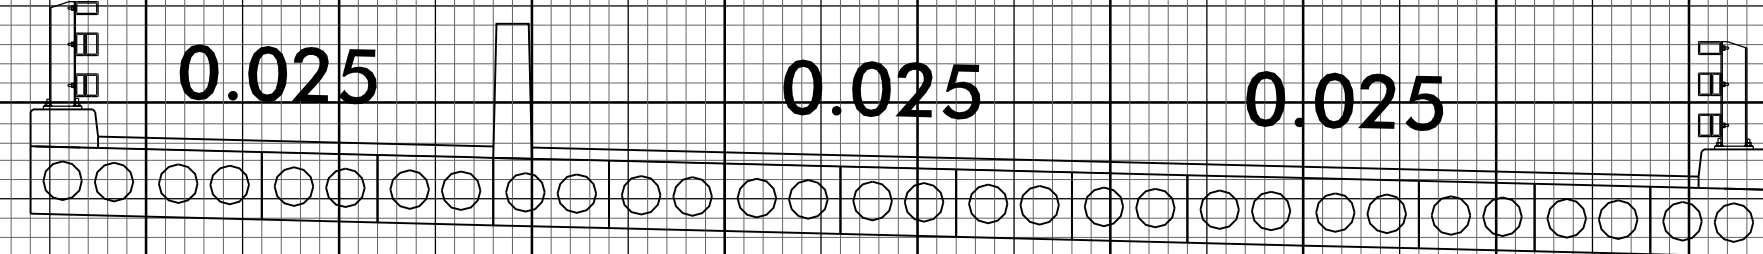

EXIST.  
RW LINE  
WETLAND  
BOUNDARY

9.70  
24 + 50.00


EXIST.  
RW LINE  
WETLAND  
BOUNDARY

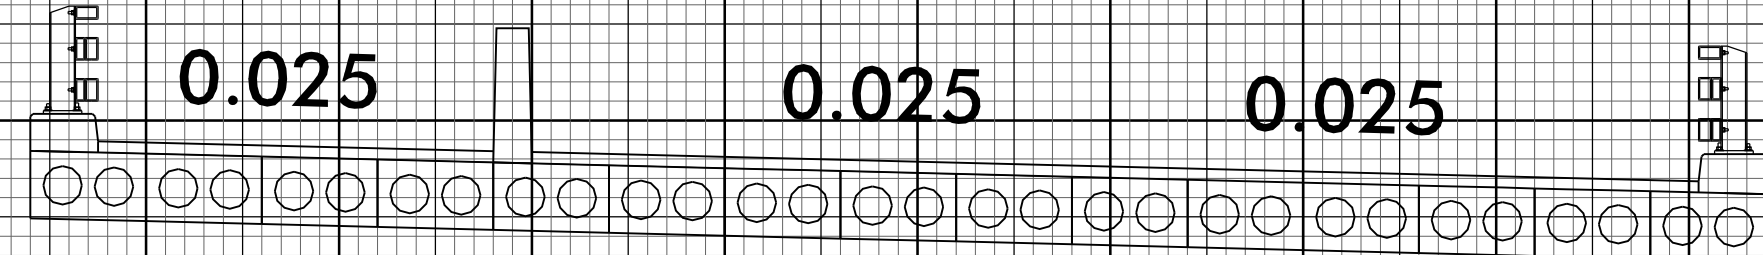

EXIST.  
RW LINE  
WETLAND  
BOUNDARY


9.08  
24 + 00.00


EXIST.  
RW LINE  
WETLAND  
BOUNDARY

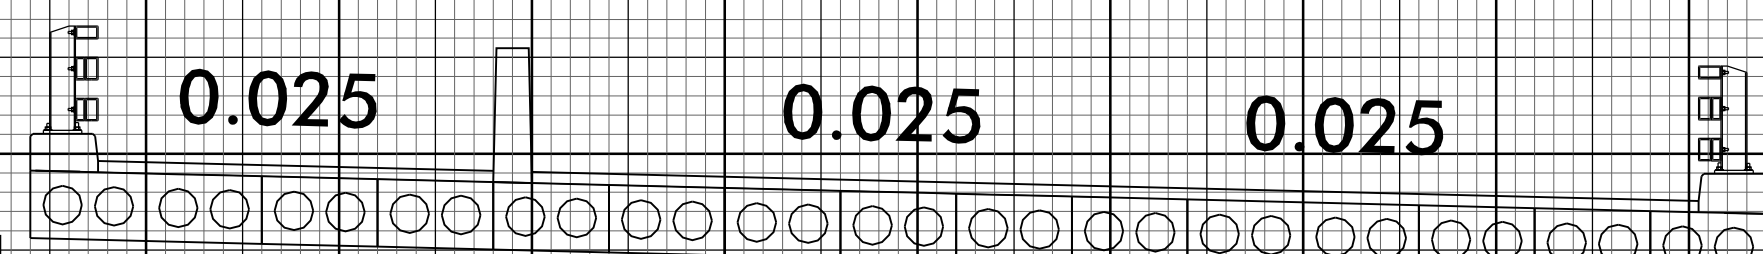


EXIST.  
RW LINE  
WETLAND  
BOUNDARY

8.54  
23 + 50.00

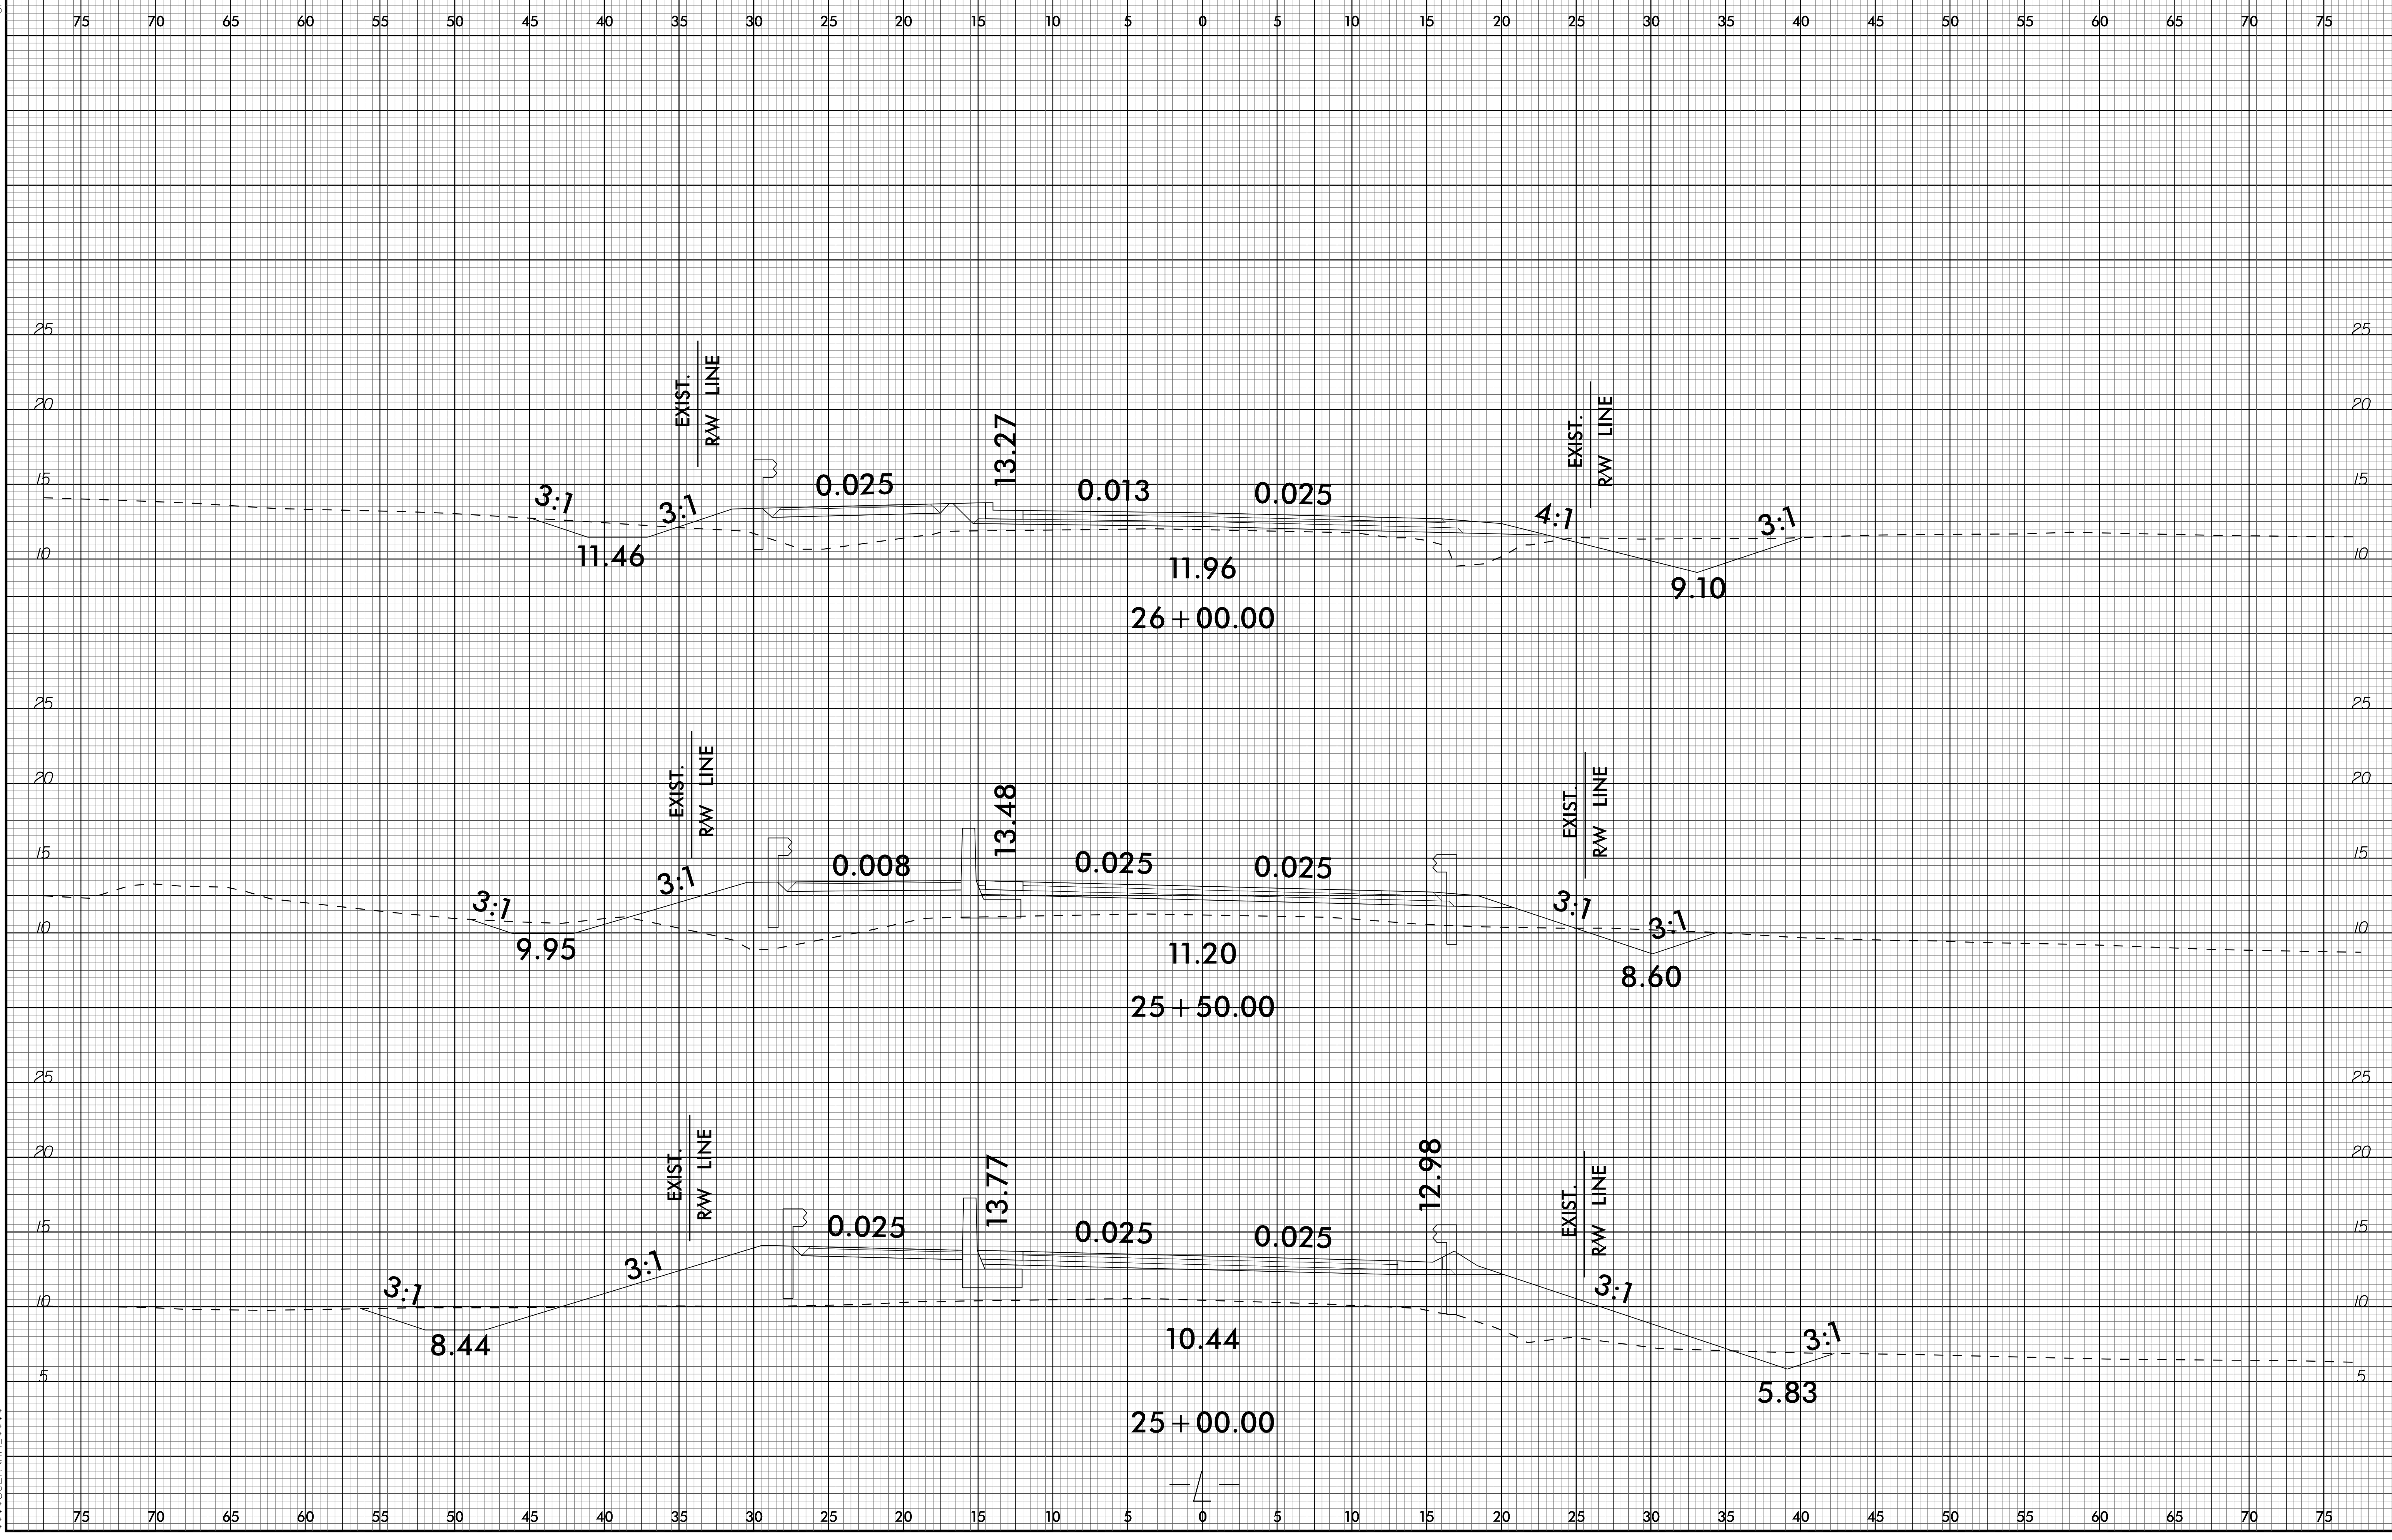


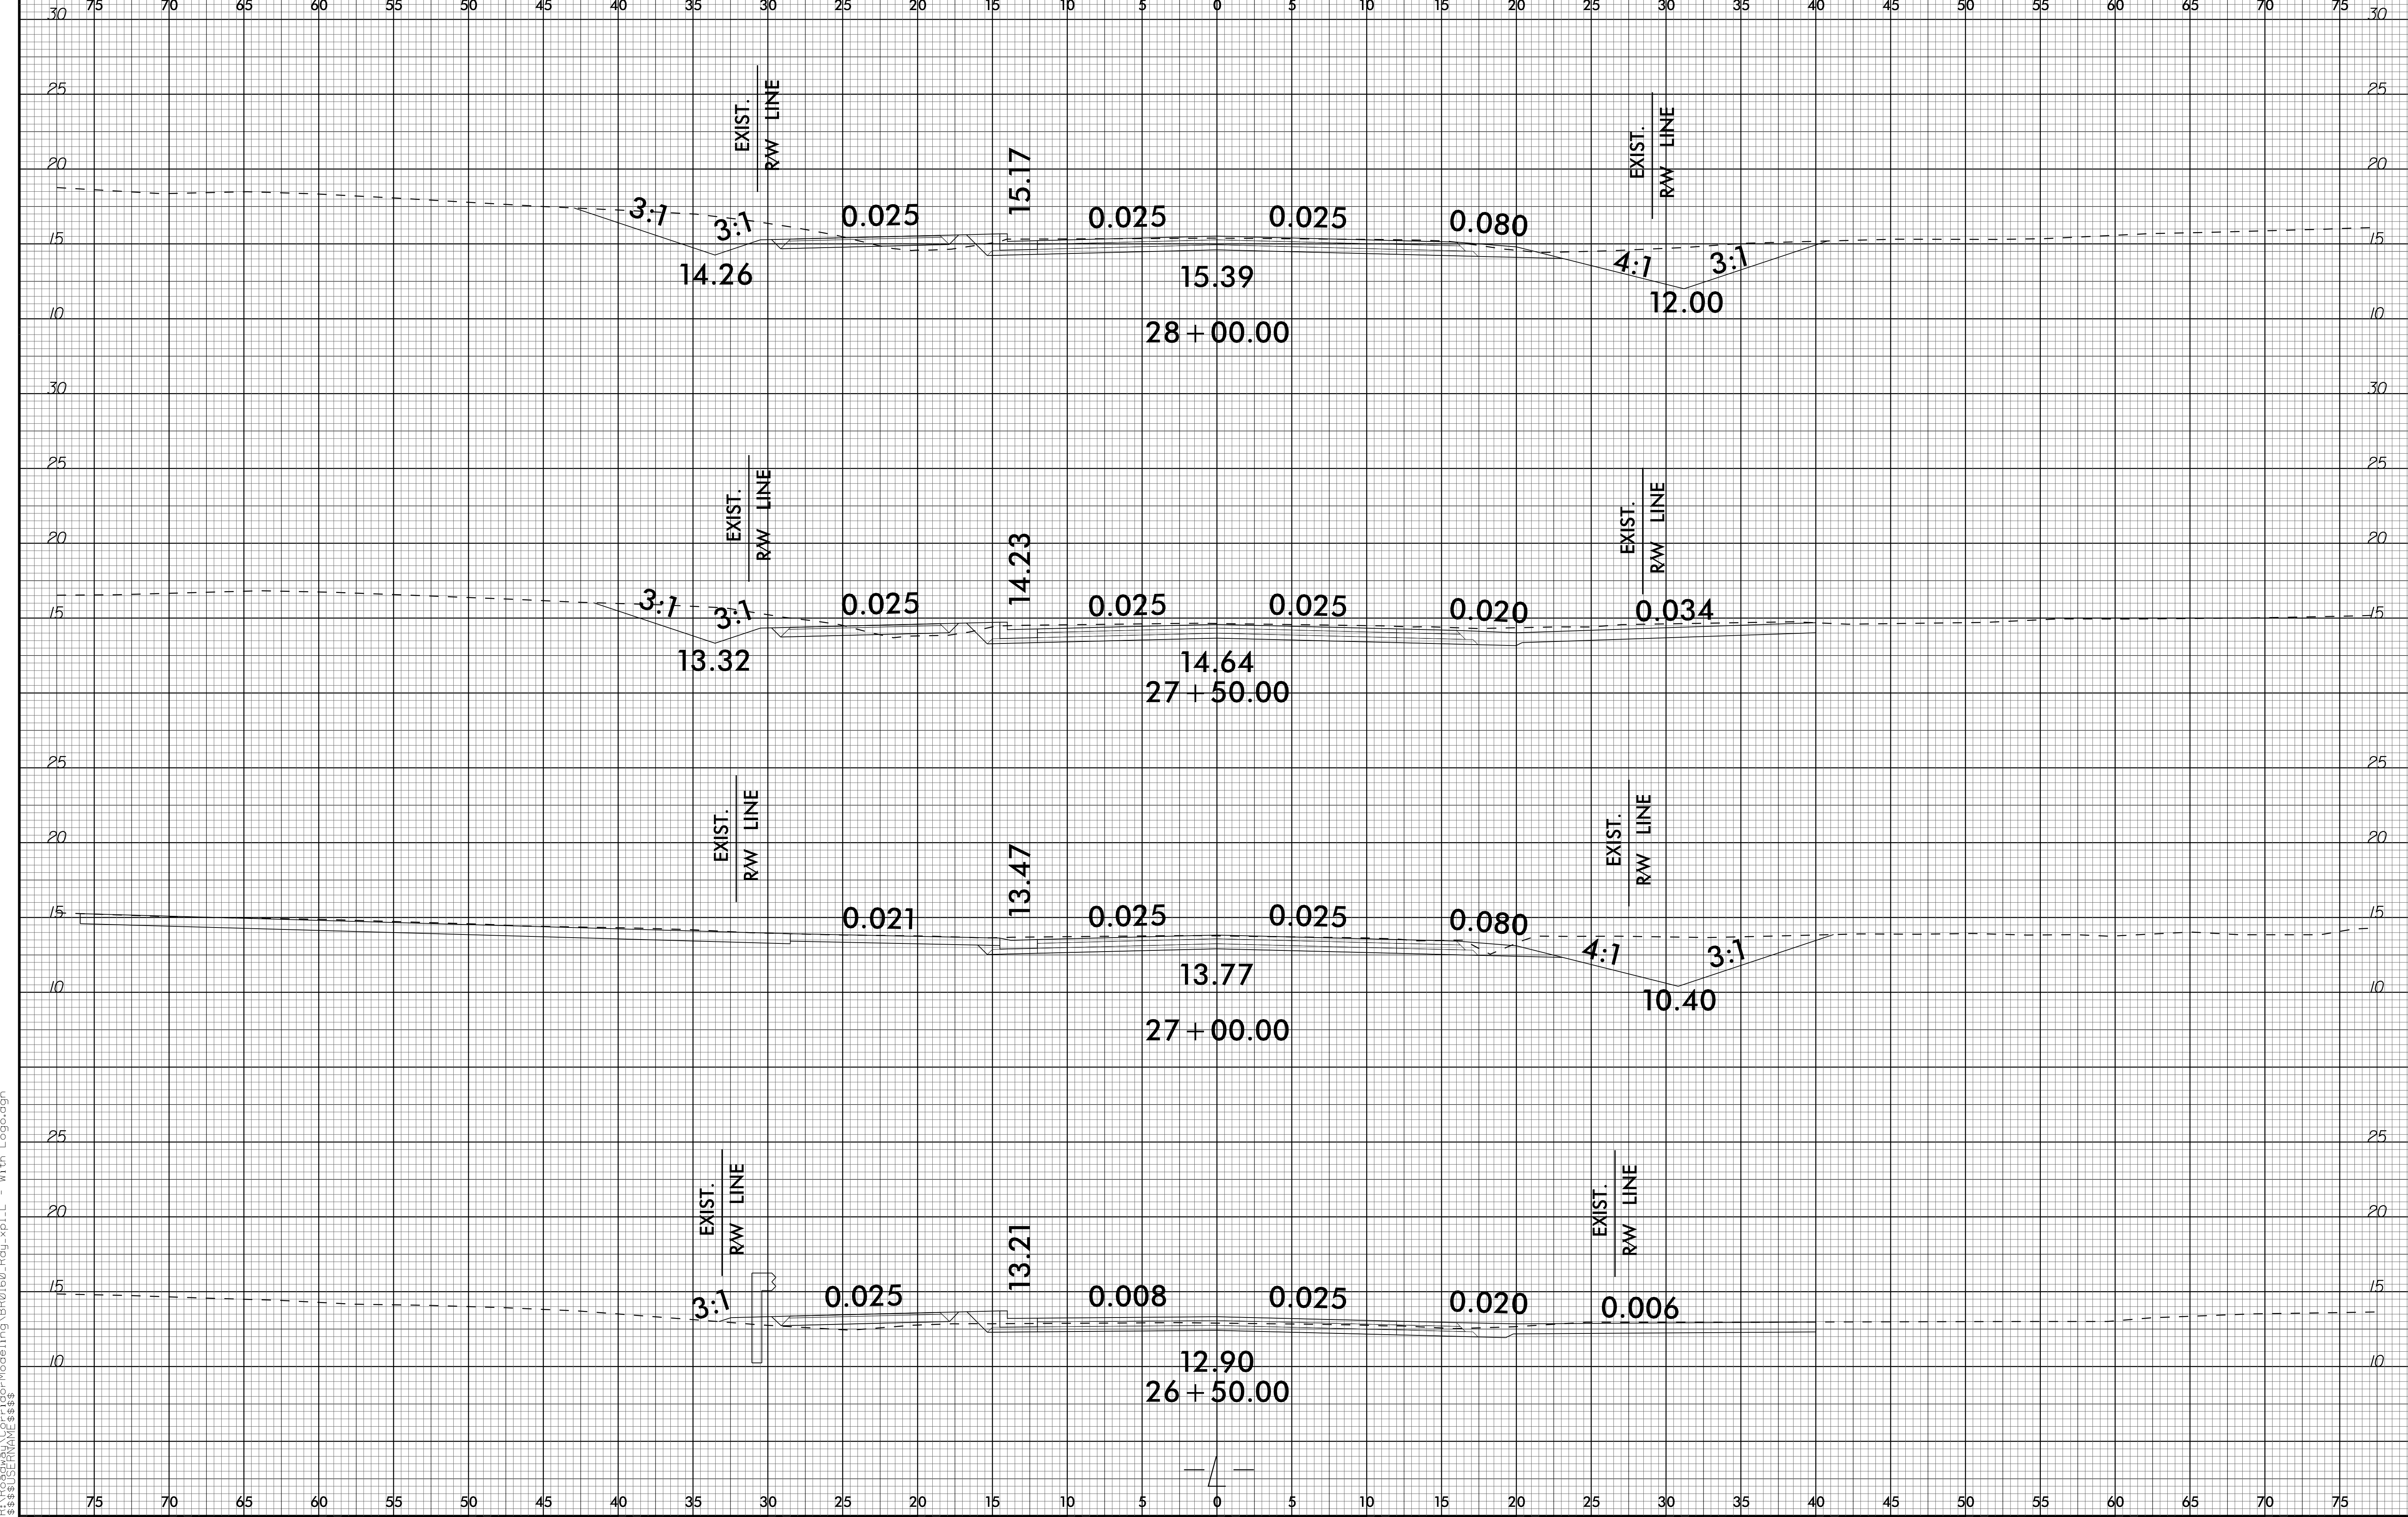

6/23/16

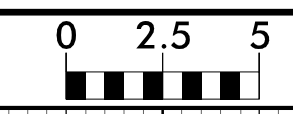

PROJ. REFERENCE NO.	SHEET NO.
BR-0160	X-12

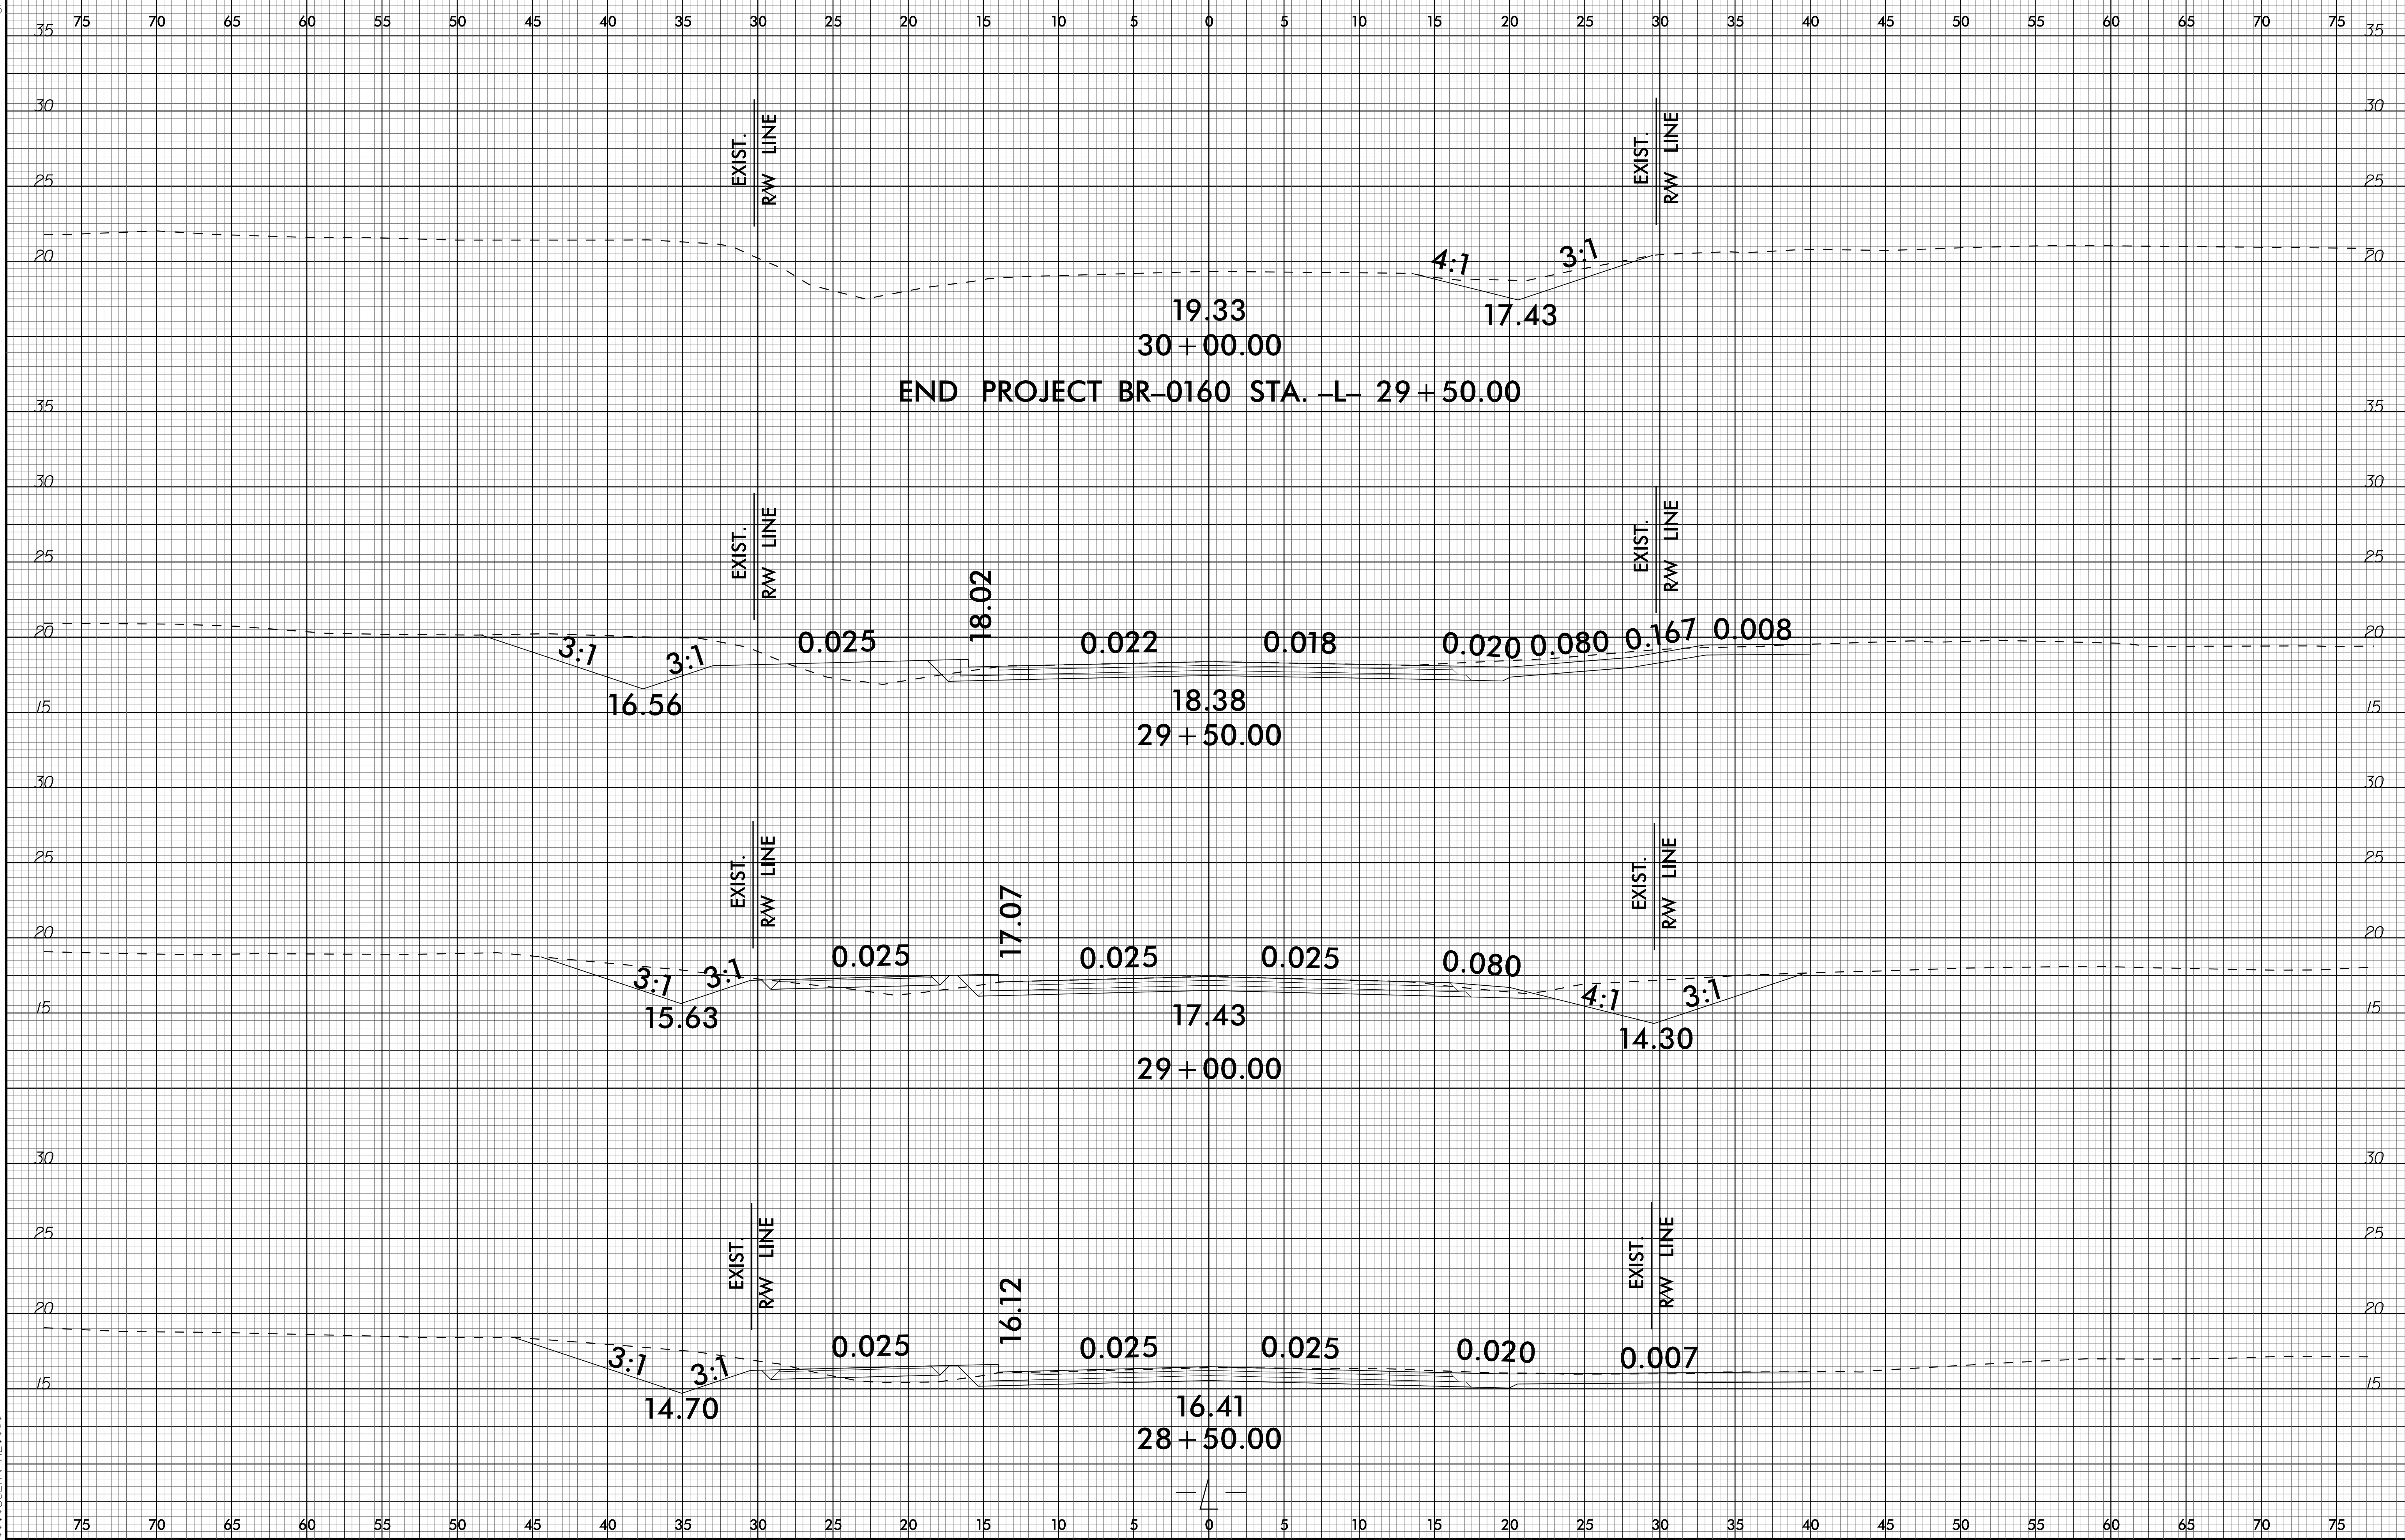

22-FEB-2023 16:04  
R:\Projects\2023\06\23\16\0160\0160-Modeling\BR0160\_Rdy\_xpl.L - With Logo.dgn  
\$\$\$\$\$USER\$NAME\$\$\$\$\$