


**TYPICAL SECTION #5**

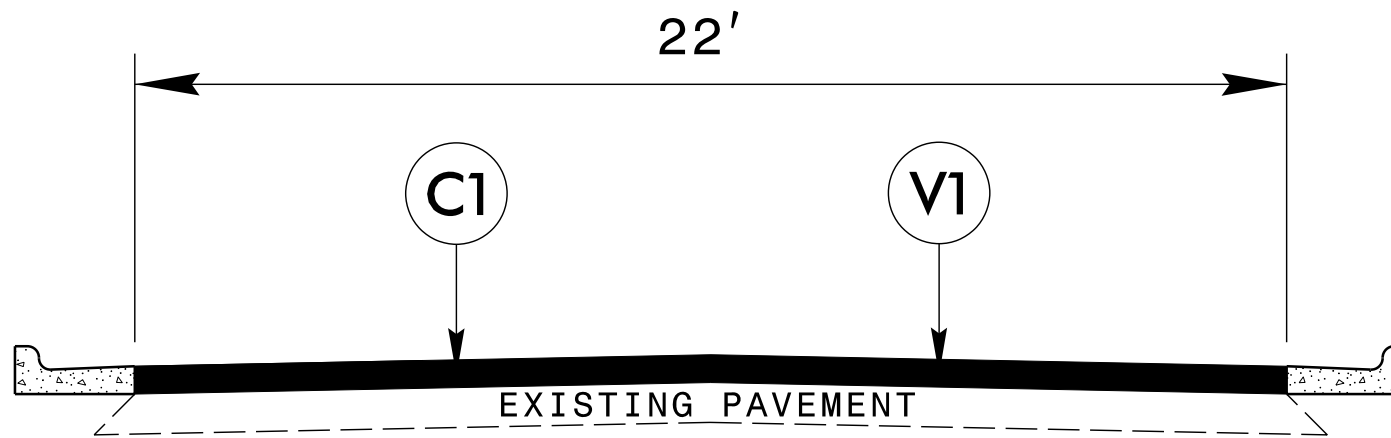

**TYPICAL SECTION #6**

**PAVEMENT SCHEDULE**

C1	PROP. APPROX. 1" ASPHALT CONCRETE SURFACE COURSE, TYPE S9.5B, AT AN AVERAGE RATE OF 110 LBS. PER SQ. YARD
C2	PROP. APPROX. 1-1/2" ASPHALT CONCRETE SURFACE COURSE, TYPE S9.5C, AT AN AVERAGE RATE OF 168 LBS. PER SQ. YARD
T1	SHOULDER RECONSTRUCTION
V1	MILLING ASPHALT PAVEMENT, 1" DEPTH
V2	MILLING ASPHALT PAVEMENT 1-1/2" DEPTH
V3	MILLING ASPHALT PAVEMENT, 0 TO 1-1/2" DEPTH
V4	INCIDENTAL MILLING
M1	CENTERLINE RUMBLE STRIP