




**TYPE 2A MOD**

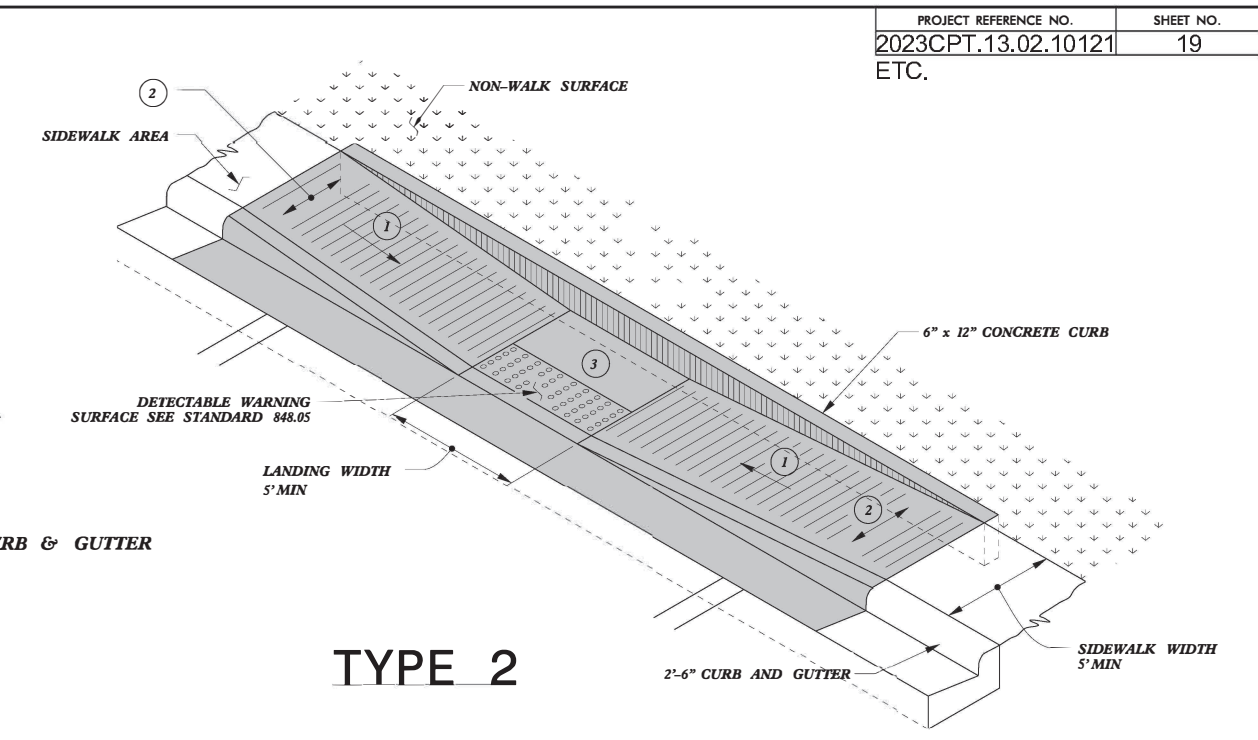

**TYPE 2**

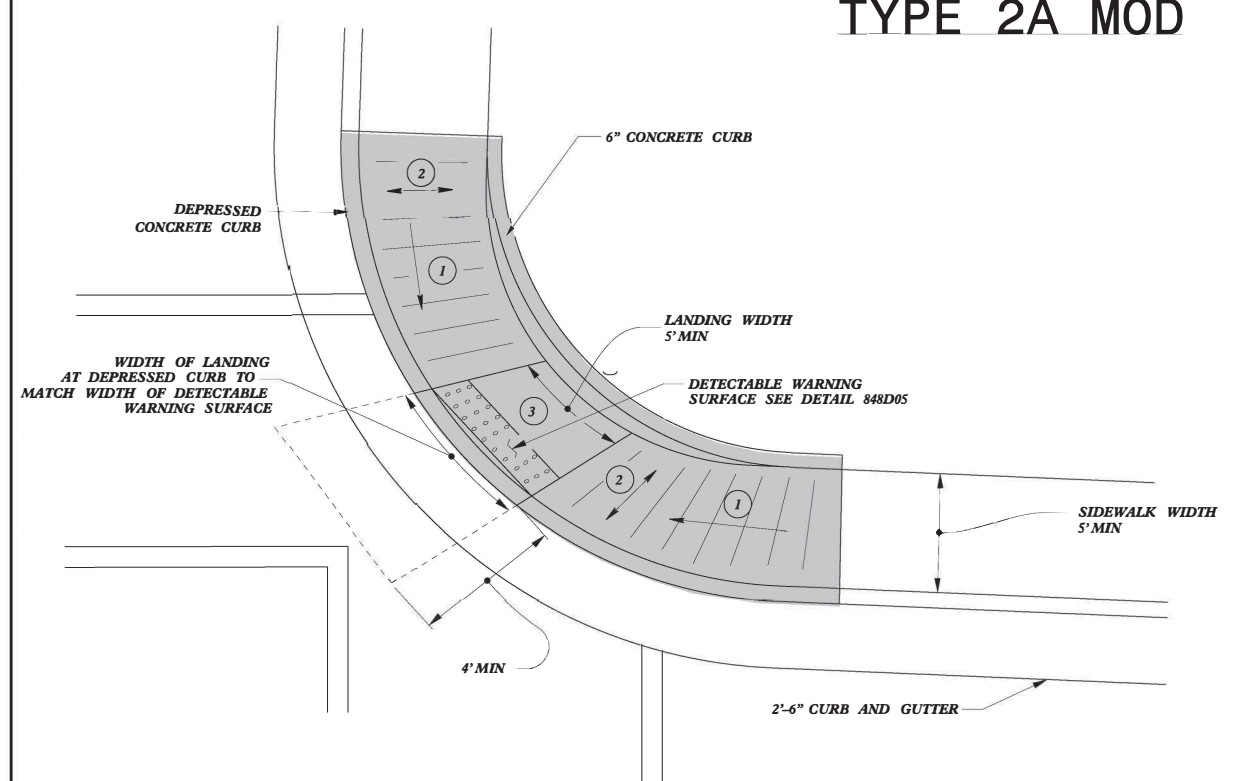

**TYPE 2B**

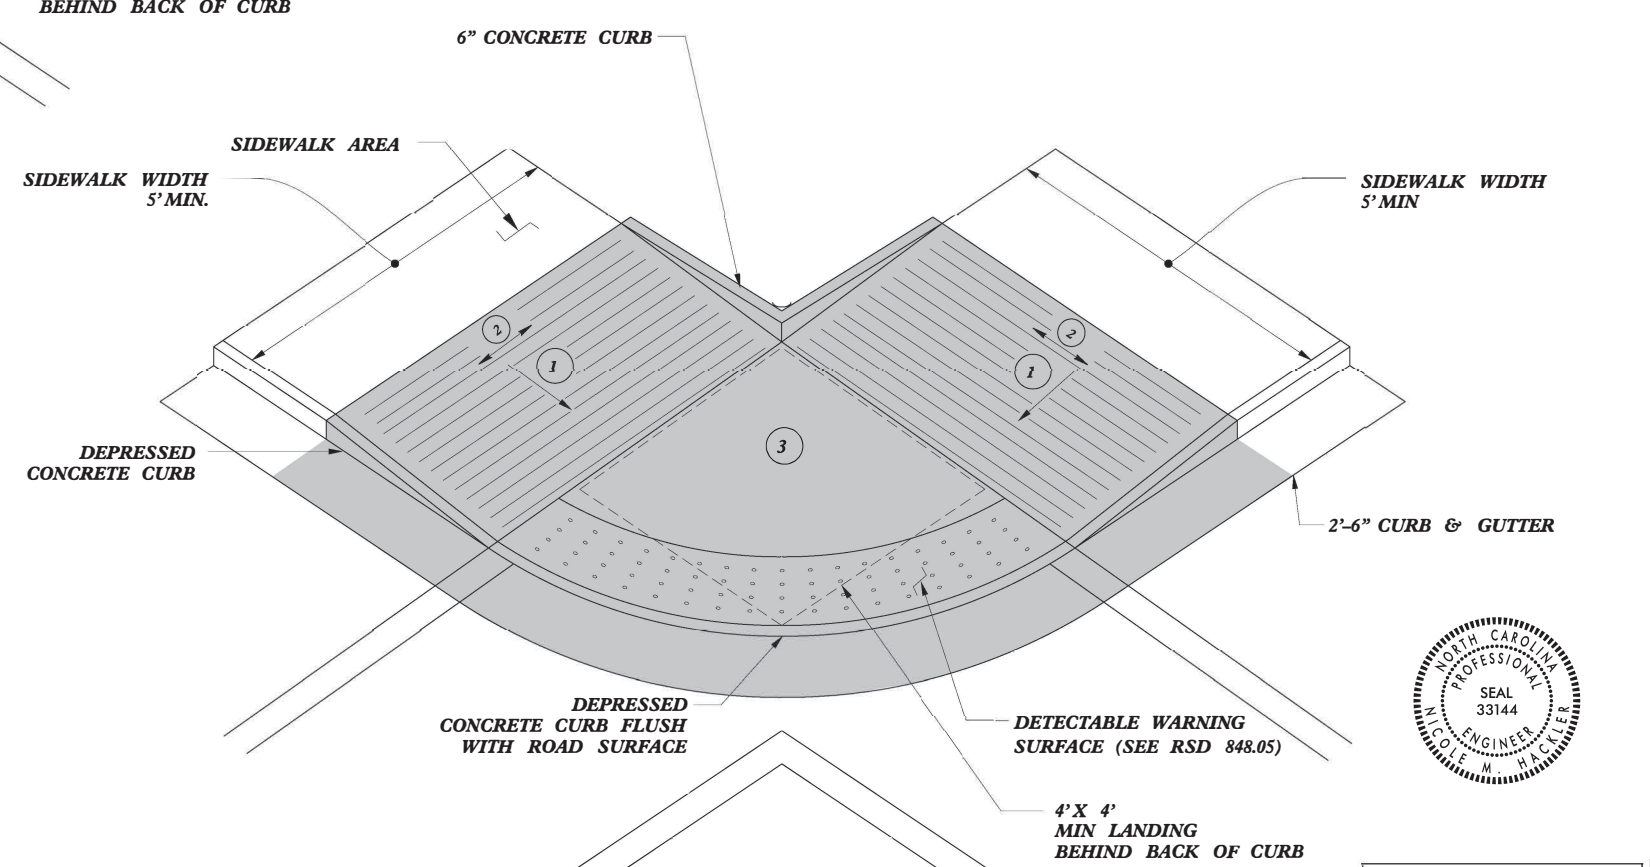

**TYPE 2A**

- 1 8.33% (12:1) MAX RAMP SLOPE
- 2 CROSS SLOPE: 2.00%
- 3 CURB RAMPS REQUIRE A (4'-0") MINIMUM LANDING WITH A MAXIMUM CROSS SLOPE AND LONGITUDINAL SLOPE OF 2.00% WHERE PEDESTRIANS PERFORM TURNING MANEUVERS. SLOPE TO DRAIN TO CURB.

PAY LIMITS FOR 1 CURB RAMP



DOCUMENT NOT CONSIDERED FINAL UNLESS ALL SIGNATURES COMPLETED

|  |              |
|--|--------------|
| <b>CONTRACT STANDARDS AND DEVELOPMENT UNIT</b>   |              |
| Office 919-707-6950 FAX 919-250-4119             |              |
| <b>CURB RAMPS</b>                                |              |
| ORIGINAL BY: J.S. HOWERTON                       | DATE: 7/7/11 |
| MODIFIED BY:                                     | DATE:        |
| CHECKED BY:                                      | DATE:        |
| FILE SPEC. sids/2012CurbRamp/CurbRampDetails.dgn |              |

5/14/99  
SYTIME  
USERNAME