
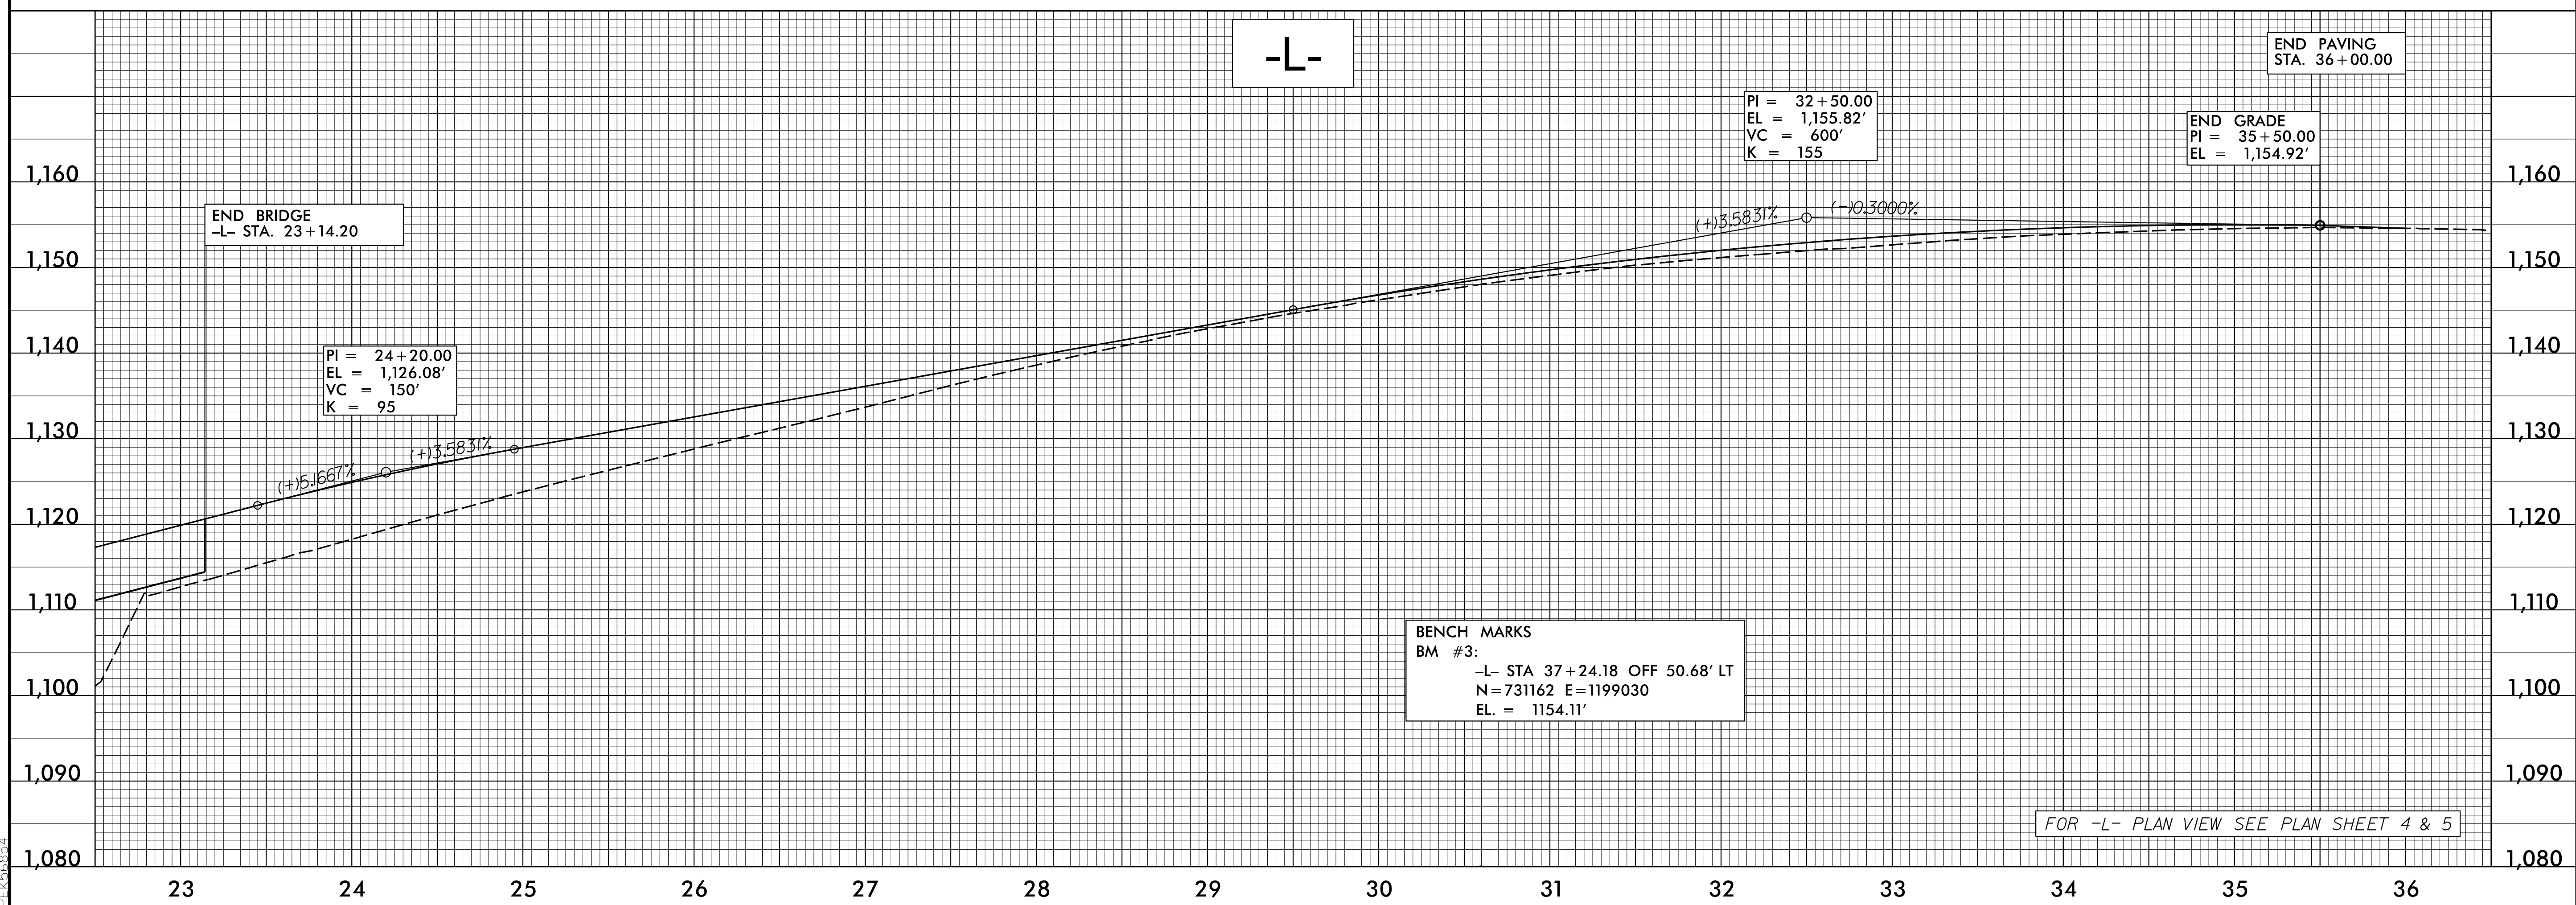


5/28/99

PROJECT REFERENCE NO. <b>B-5869</b>	SHEET NO. <b>6</b>
ROADWAY DESIGN ENGINEER 	HYDRAULICS ENGINEER 
<b>DOCUMENT NOT CONSIDERED FINAL UNLESS ALL SIGNATURES COMPLETED</b>	
Prepared in the Office of: <b>M</b> MOTT MACDONALD	
 SUNGATE DESIGN GROUP, P.A. <small>805 JONES FRANKLIN ROAD RALEIGH NORTH CAROLINA 27609 TEL (919) 855-2443 FAX (919) 855-2443 ENG. REG. LICENSE NO. C-890</small>	

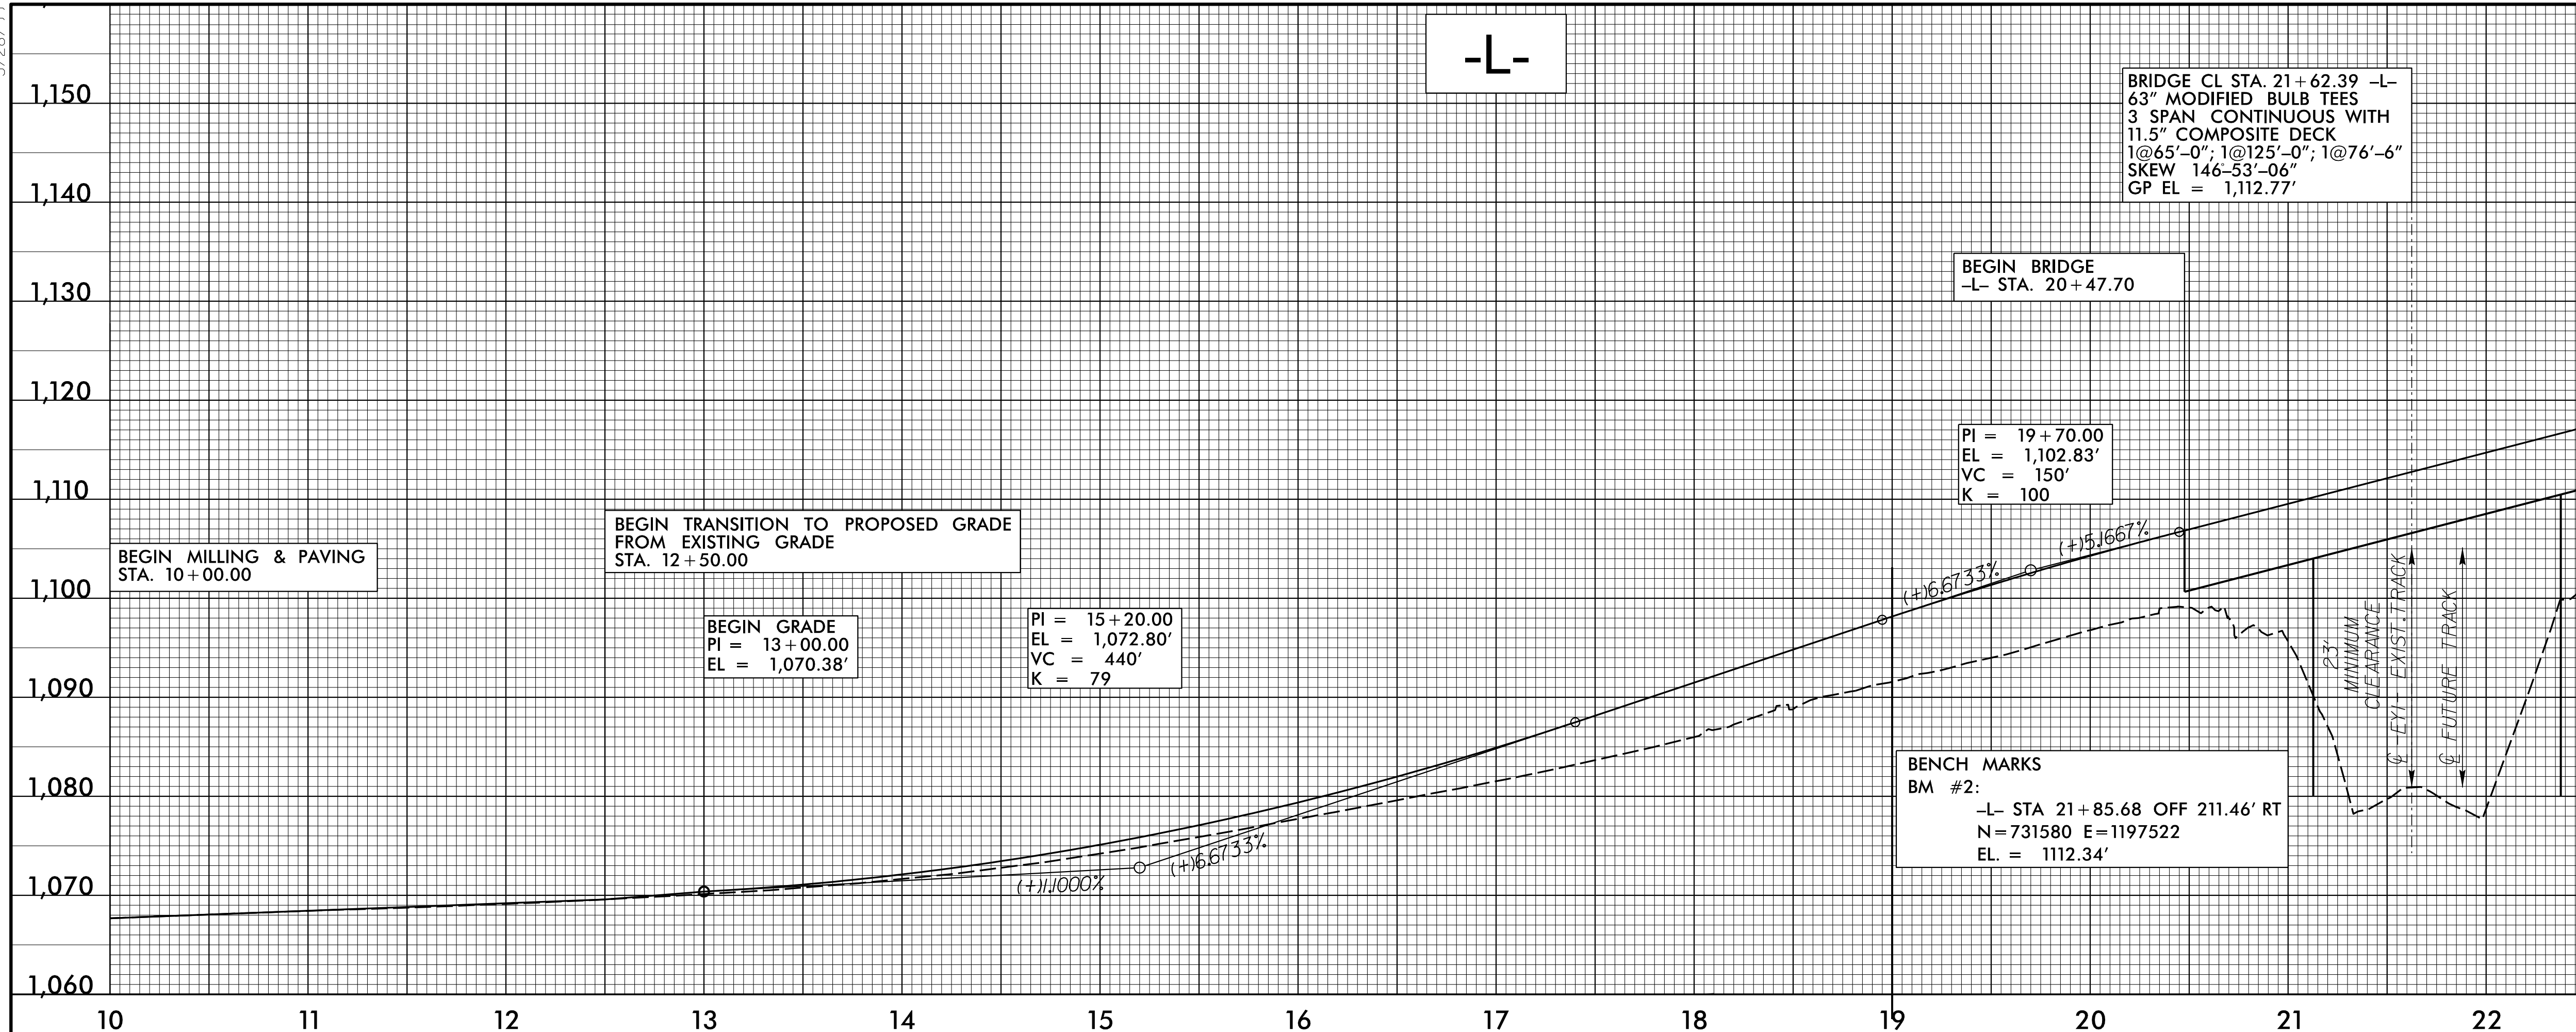

P:\1134 PM Roadway\Proj\B5869\_rdy\_psh\_pfl.dgn