


5/28/99

-EY1- NORFOLK SOUTHERN RAILROAD


PROJECT REFERENCE NO. B-5869	SHEET NO. 7
ROADWAY DESIGN ENGINEER 	HYDRAULICS ENGINEER
DOCUMENT NOT CONSIDERED FINAL UNLESS ALL SIGNATURES COMPLETED	
Prepared in the Office of: M MOTT MACDONALD	
7621 Purfoy Rd., Suite 115 Fuquay-Varina, NC 27526 www.mottmac.com/americas	
SUNGATE DESIGN GROUP, P.A. 805 JONES FRANKLIN ROAD RALEIGH NORTH CAROLINA 27609 TEL (919) 858-2443 FAX (919) 858-2443 ENG. FIRM LICENSE NO. C-890	

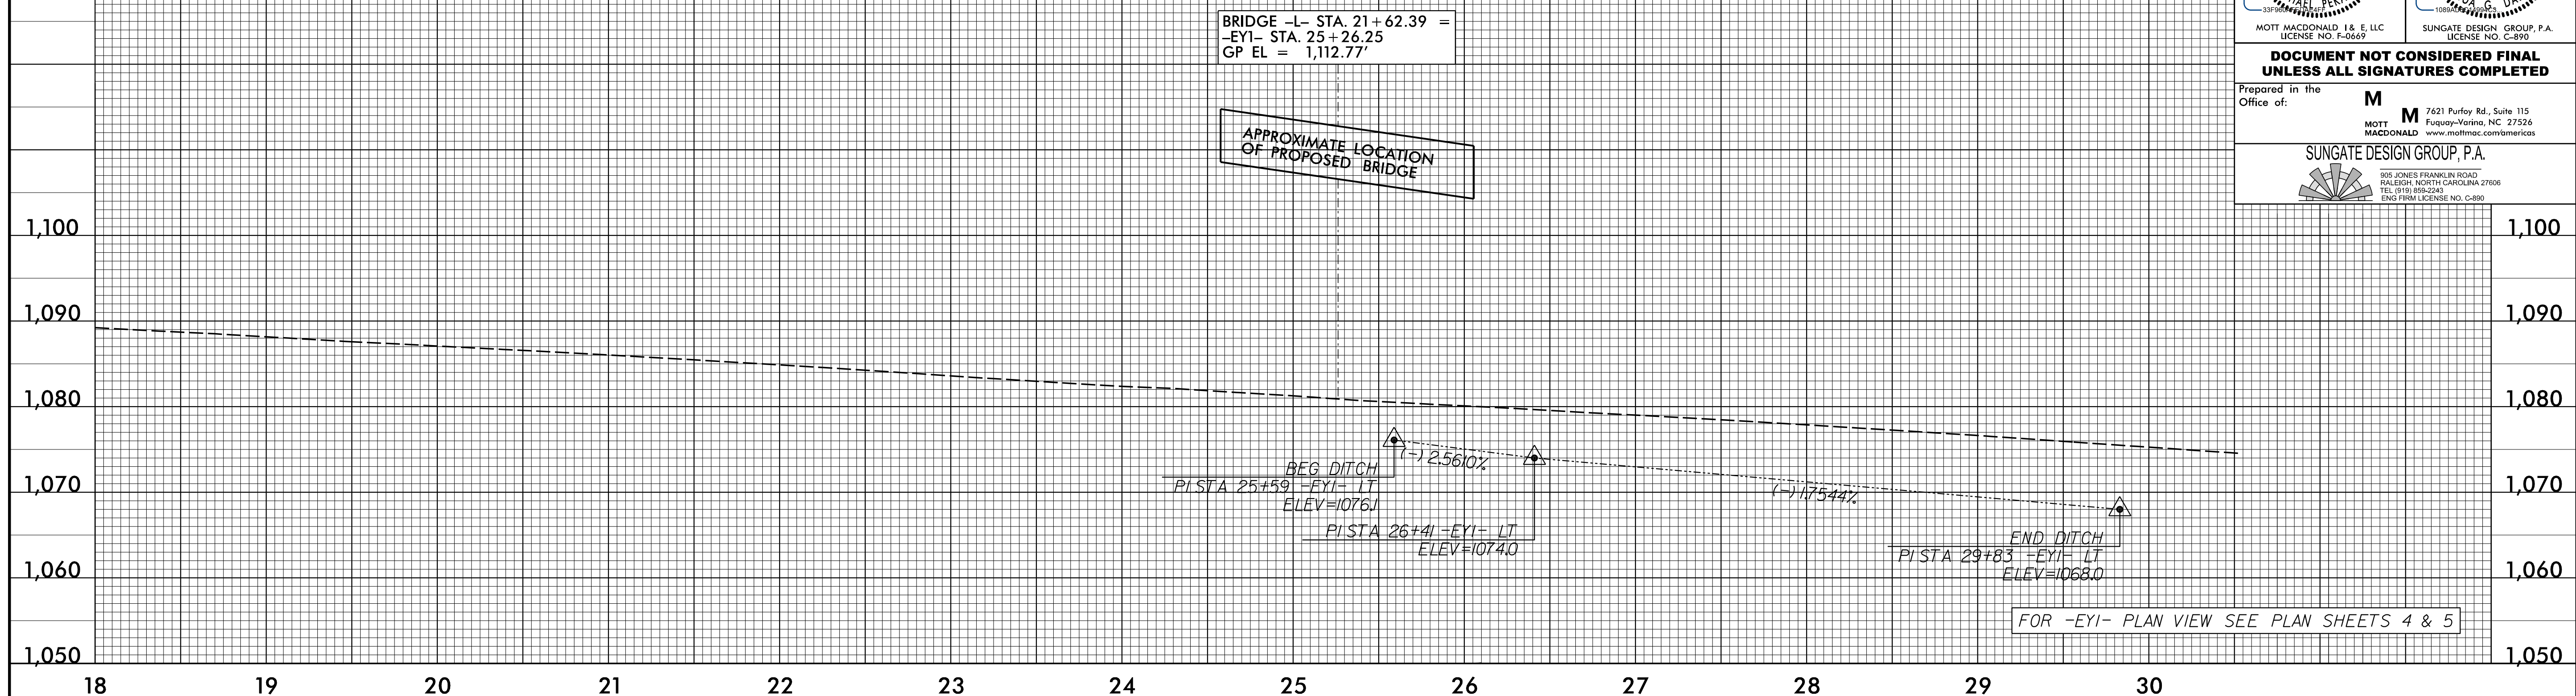


FOR -EY1- PLAN VIEW SEE PLAN SHEETS 4 & 5

-DR-

-DR1-

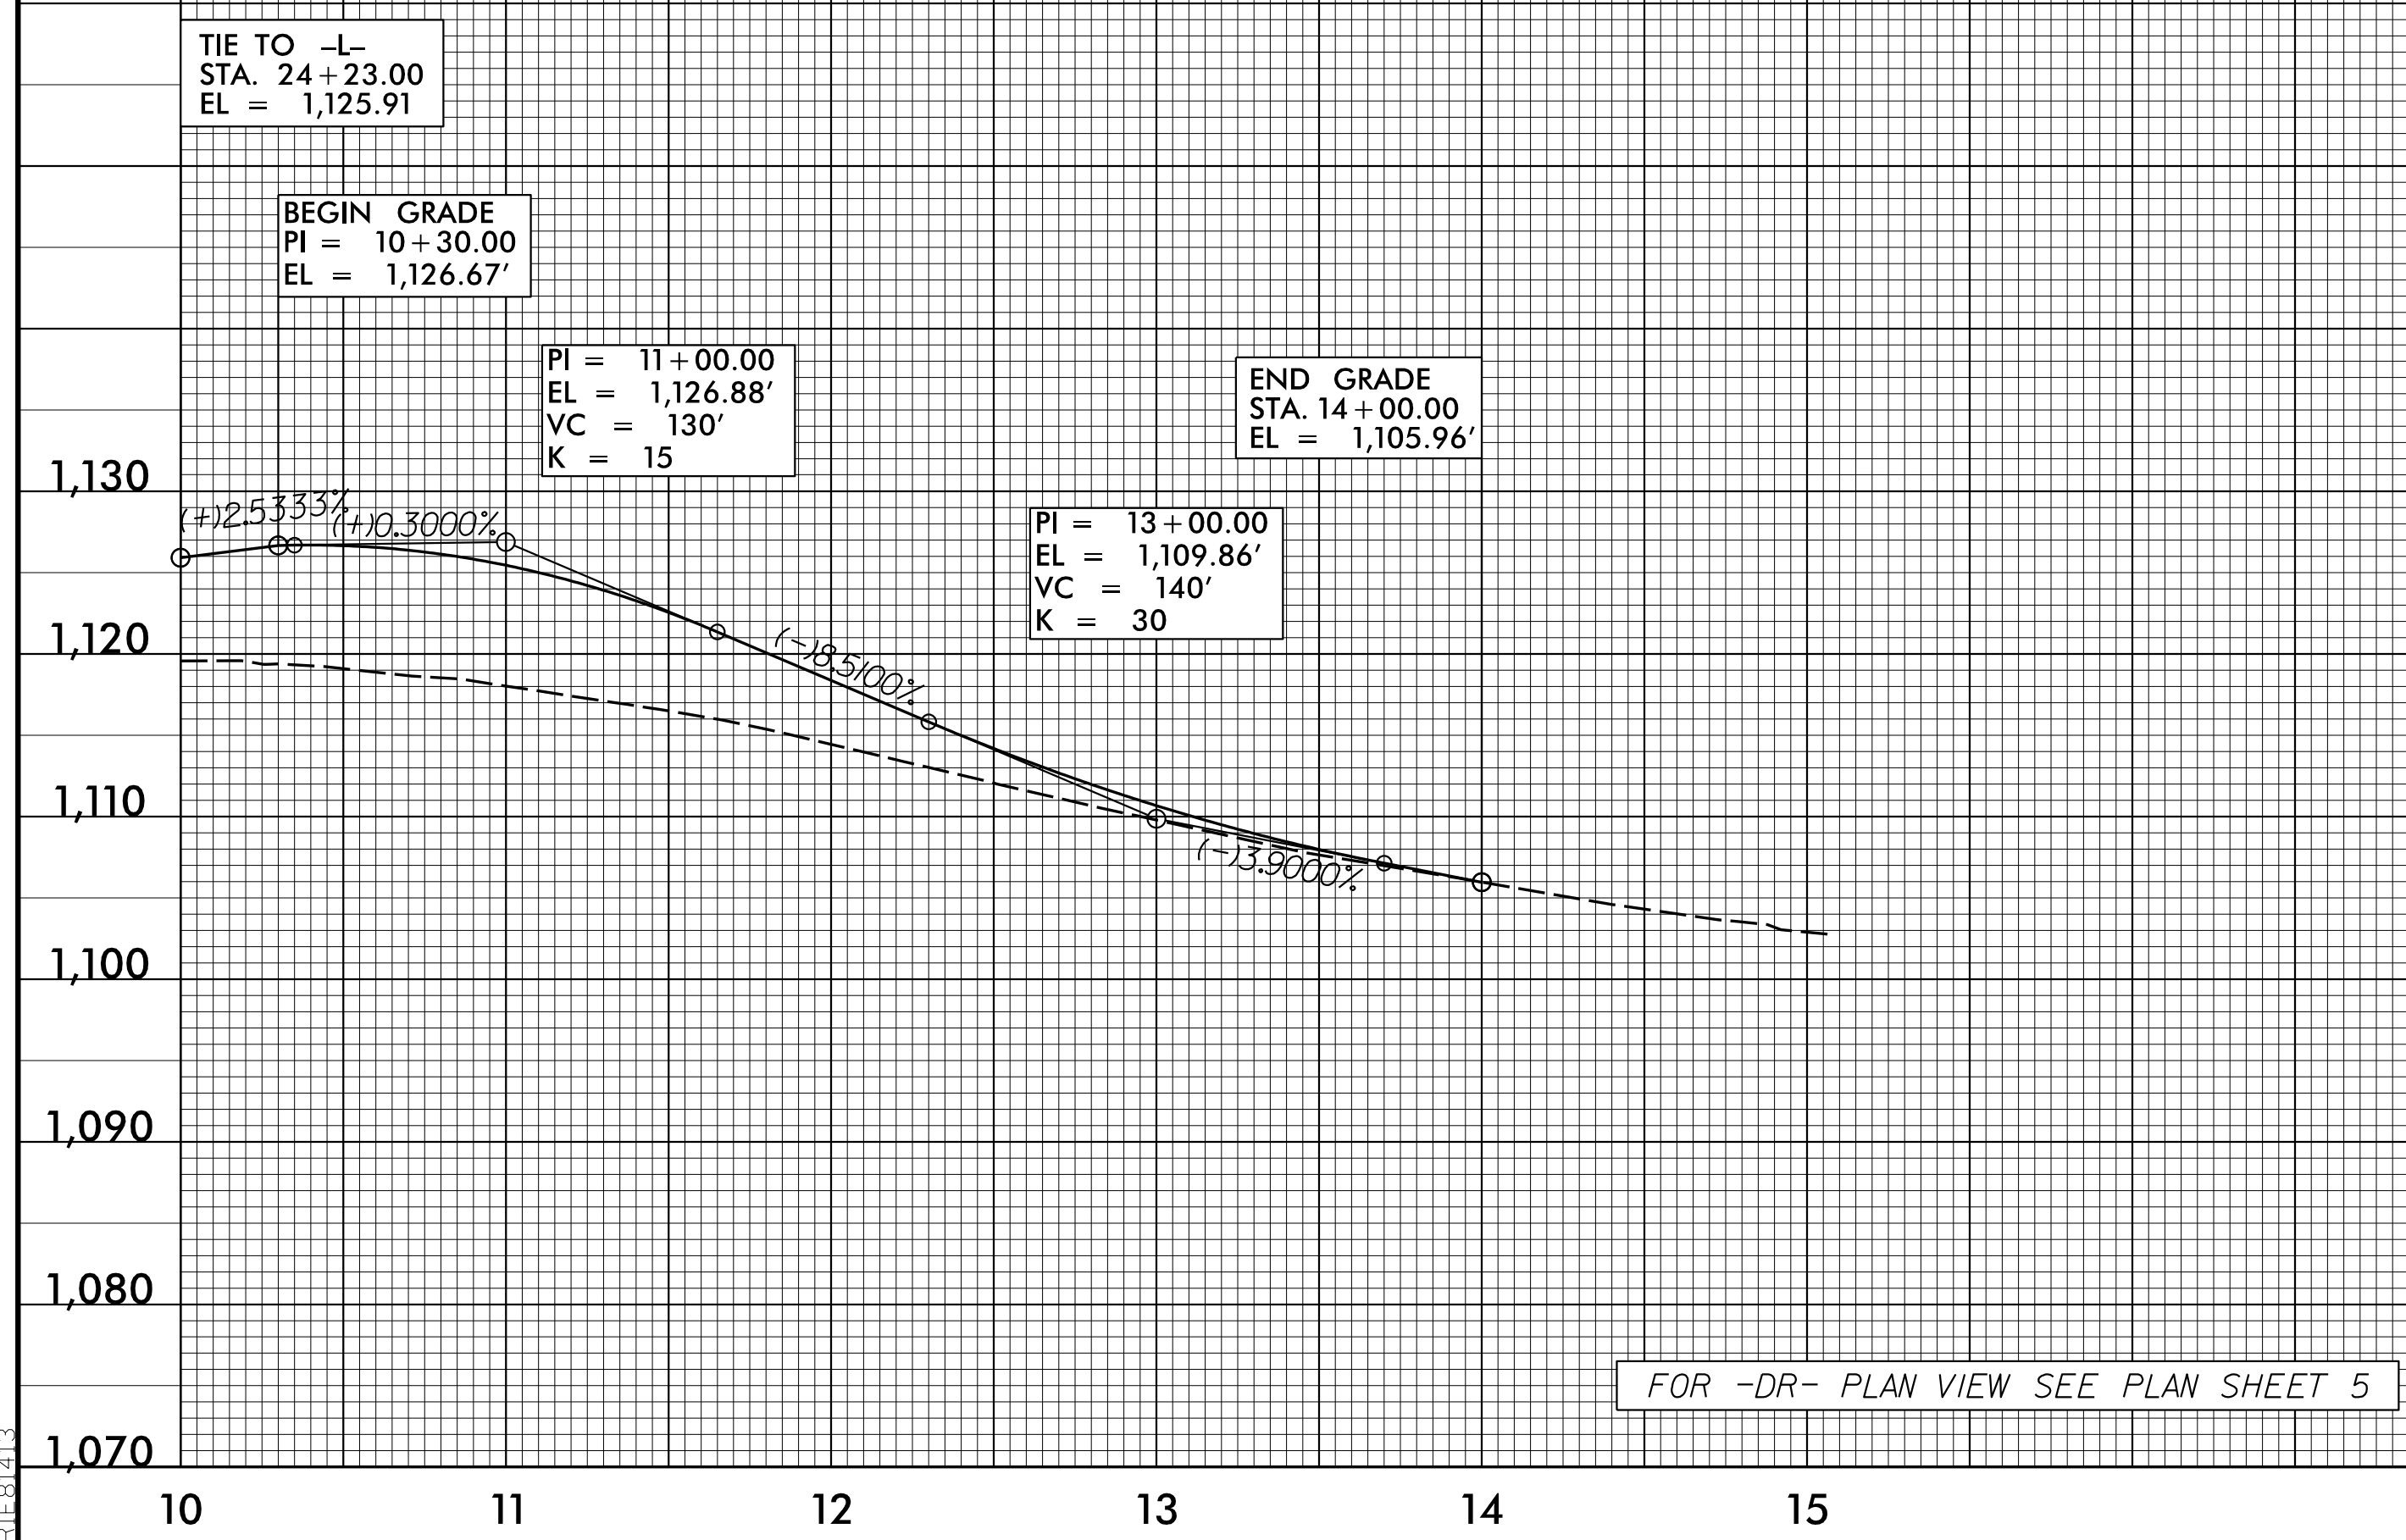

FOR -DR- PLAN VIEW SEE PLAN SHEET 5

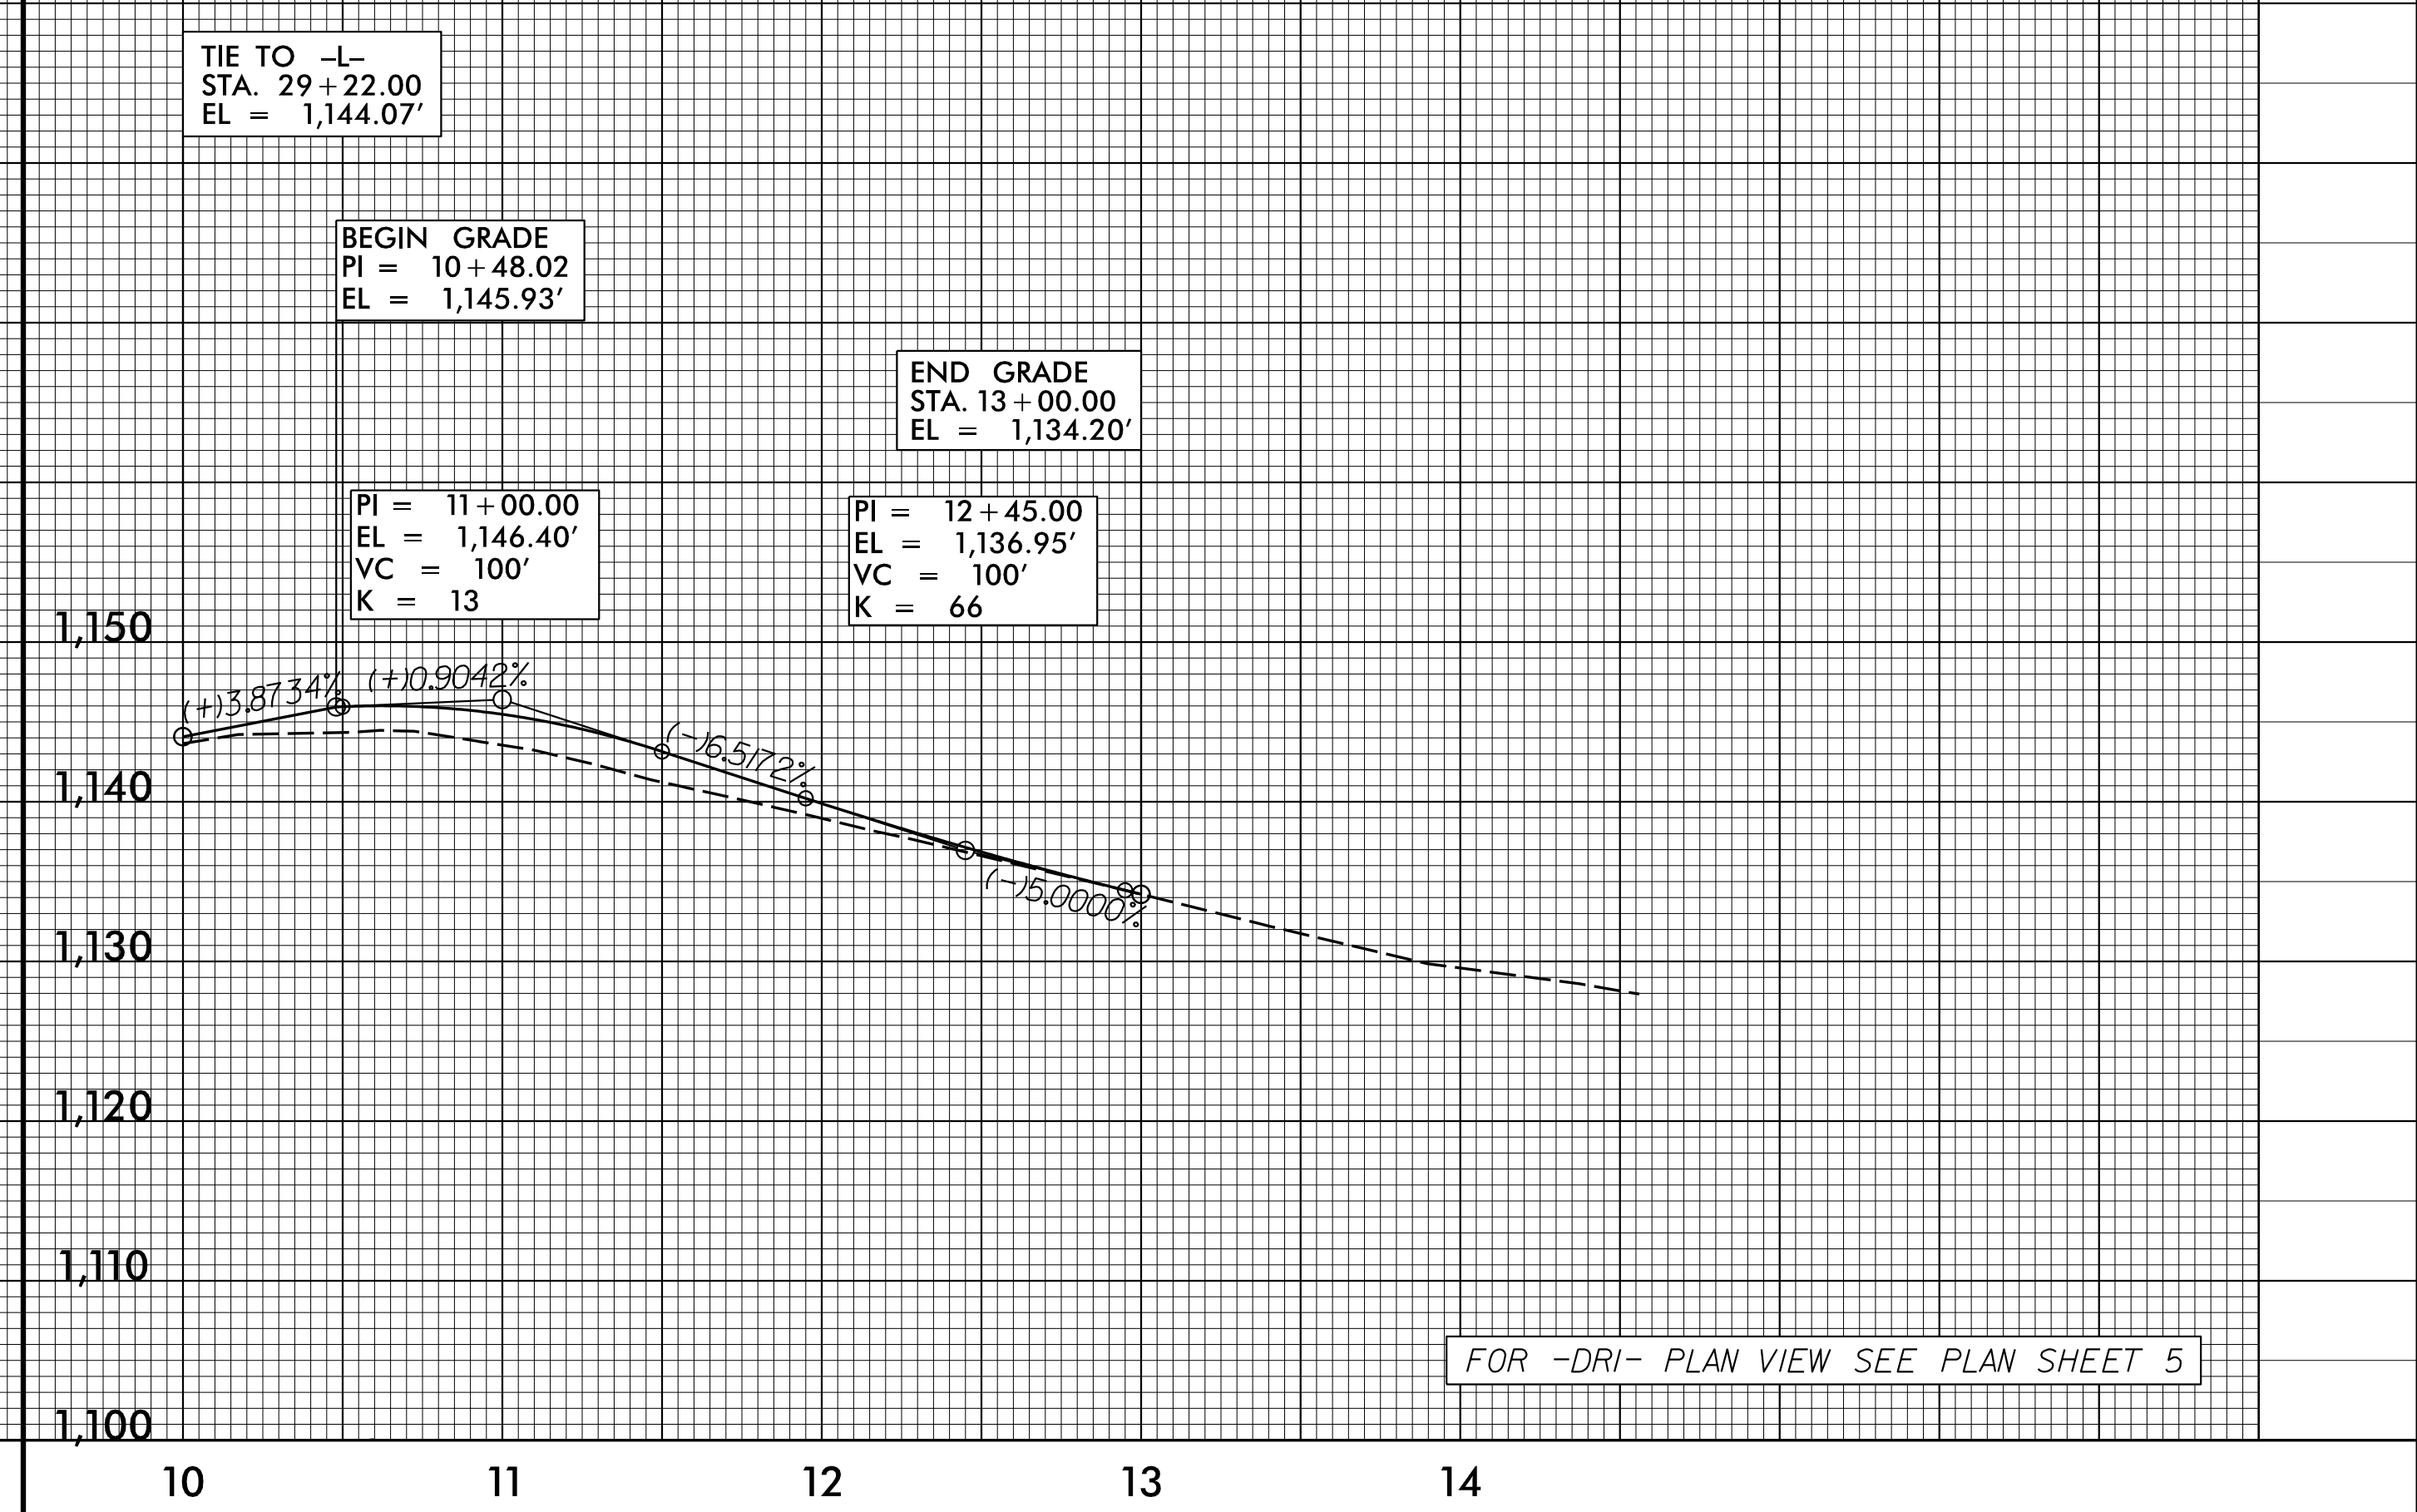

FOR -DR1- PLAN VIEW SEE PLAN SHEET 5

D:\4339\B5869\Proj\B5869_rdy_psh_pf.dgn