



- REMOVE C & G AND CONSTRUCT PROP. PAV'T WIDENING TO EDGE AND ELEV. OF EXISTING PAV'T (NO C&G OR SIDEWALK THIS PHASE)
- WEDGE TEMP. GRADE -L_TEMP1- (SEE ROADWAY PLANS)
- COMPLETE WEDGE TIE WHEN SHIFTING EB TRAFFIC TO PHASE 3 PATTERN

SEE TMP-2B FOR TEMP. SHORING INFORMATION
2 FROM -L- STA 20+26±, 4.0' LT TO -L- STA 20+54±, 4.0' LT QUANTITY = 221 S.F.

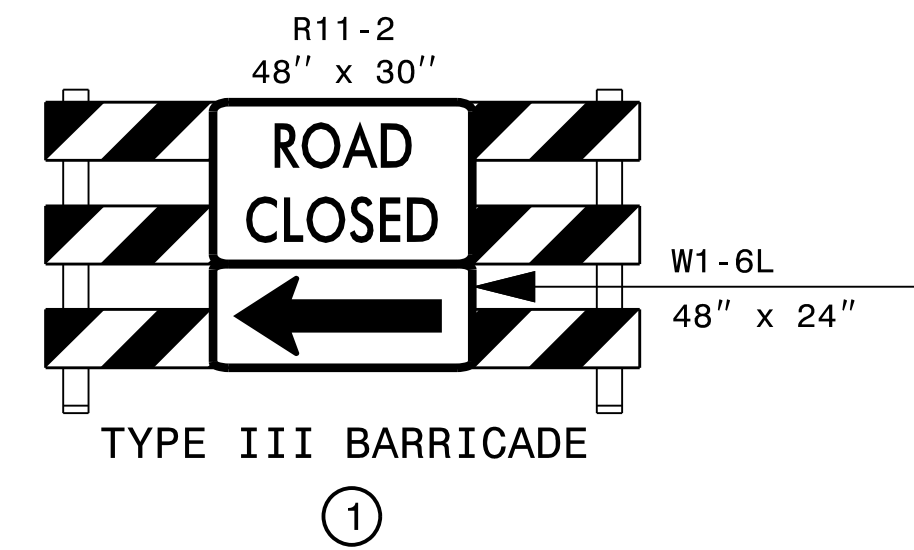

PLOT DRIVER: NCDOT_pdf_color_eng_50.plt
PENTABLE: NCDOT_tcp.tbl
USER: CHARNDEN
DATE: 4/5/2023
TIME: 1:33:17 PM
FILE: p:\w\h\users\01\HDR-US_East_01\Documents\5705\10127505\6.0_CAD_BIM\6.2_WIP\Division 13\B-5869\TrafficControl\TCP\B5869.tmp_06.dwg

APPROVED: *Michael T. Rzepka*
DATE: 4/5/2023

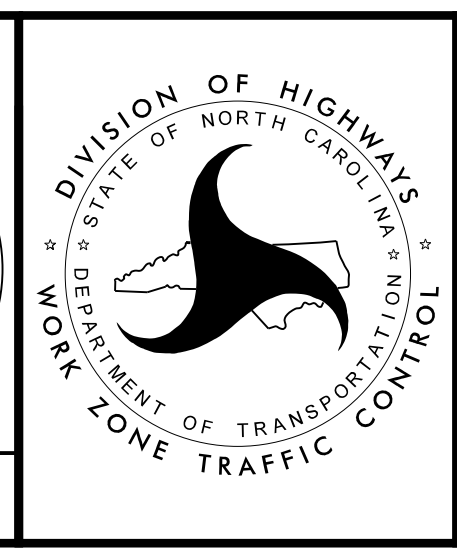

PHASE 2
DETAIL

DOCUMENT NOT CONSIDERED FINAL
UNLESS ALL SIGNATURES COMPLETED