



**DOCUMENT NOT CONSIDERED FINAL
 UNLESS ALL SIGNATURES COMPLETED**

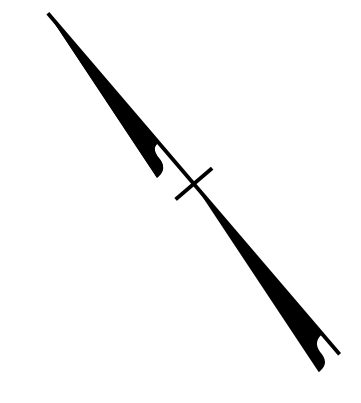

PLOT DRIVER: NCDOT_color_eng_50.plt PENTABLE: NCDOT_PMP.tbl
 USER: CHARNDEN DATE: 3/27/2023 TIME: 1:30:30 PM
 FILE: p:\p\h\p\uses\01\HDR_US_East_01\Documents\13\B-5869-Traffic\ Pavement Marking\B5869_PMP_PMP02.dgn

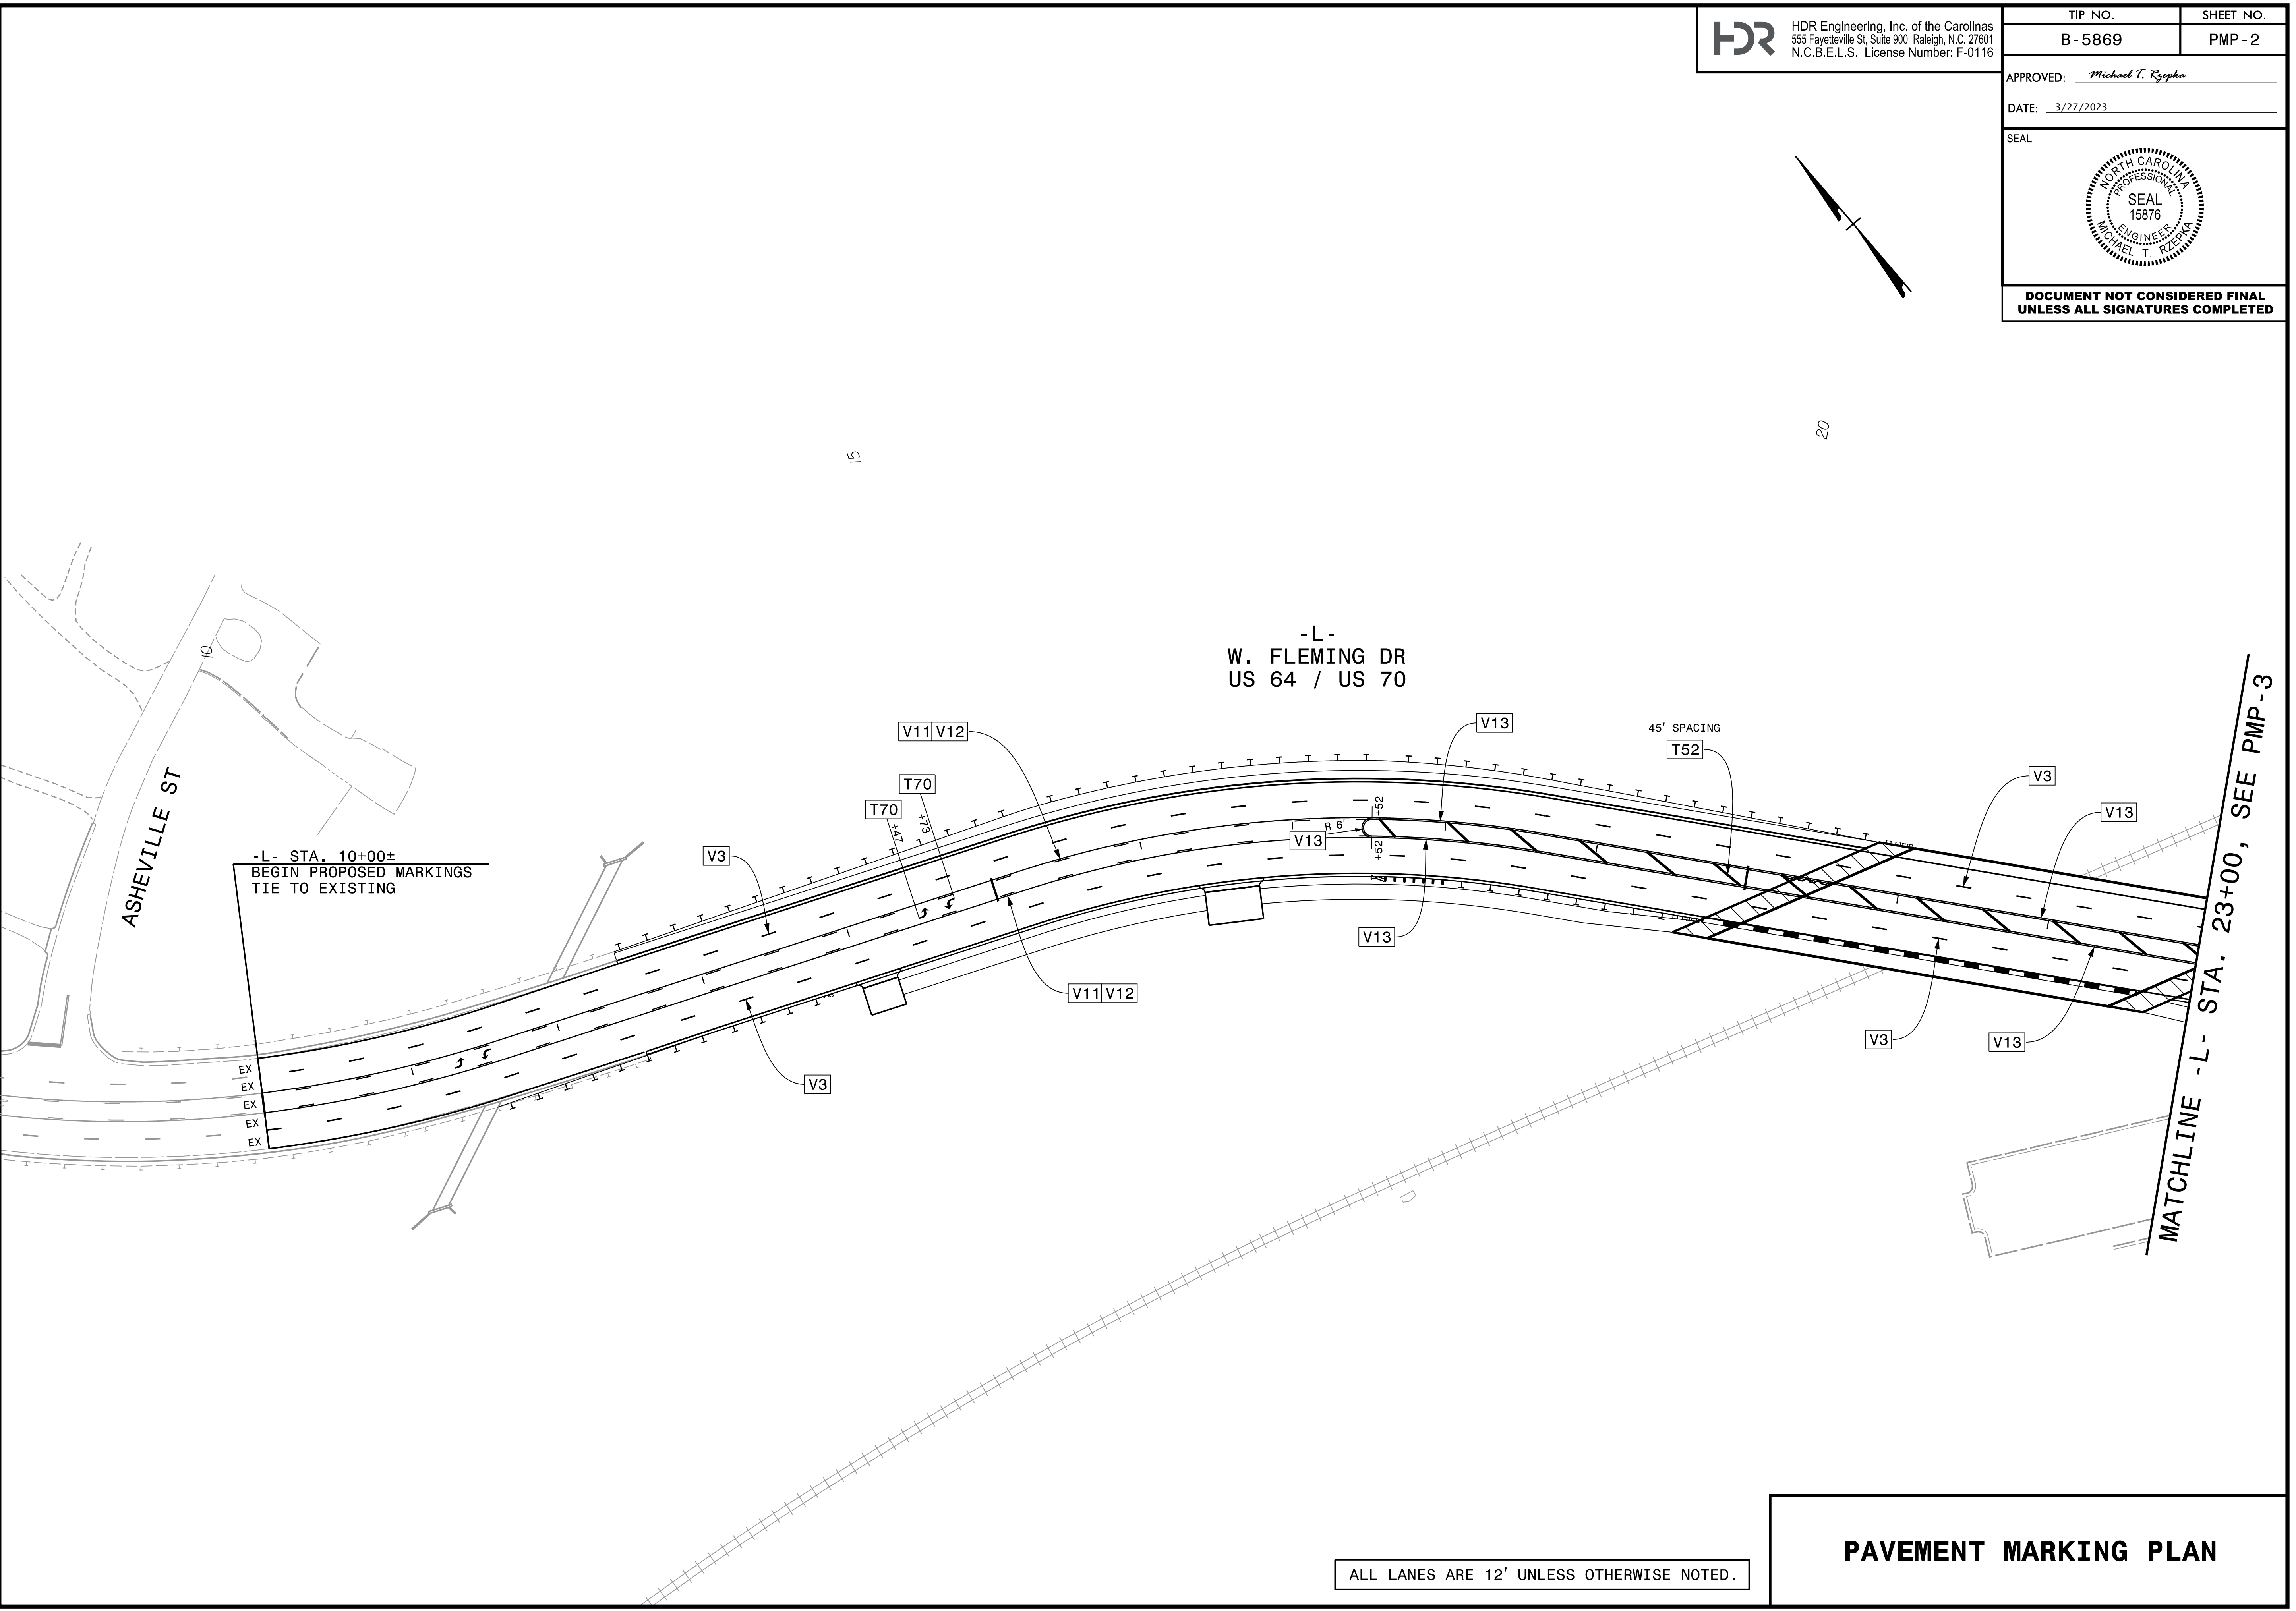

ALL LANES ARE 12' UNLESS OTHERWISE NOTED.

PAVEMENT MARKING PLAN