


PROJECT REFERENCE NO.	SHEET NO.
B-5869	UC-4
DESIGNED BY: BCH	
DRAWN BY:	
CHECKED BY:	
APPROVED BY:	
REVISED:	
NORTH CAROLINA DEPARTMENT OF TRANSPORTATION	UTILITY CONSTRUCTION PLANS ONLY
UTILITIES ENGINEERING SEC. PHONE: (919) 707-6690 FAX: (919) 250-4151	

UTILITY CONSTRUCTION
DOCUMENT NOT CONSIDERED FINAL
UNLESS ALL SIGNATURES COMPLETED

The estimated quantity of Ductile Iron Water Pipe Fitting on this plan sheet is 2,500 pounds. The actual quantity and type of fittings will vary based on field conditions.

5/31/2022 (Pro.)\B5869_Ut.(r.dly.sht4).UC(ut).const.Sht4(1).psh.dgn

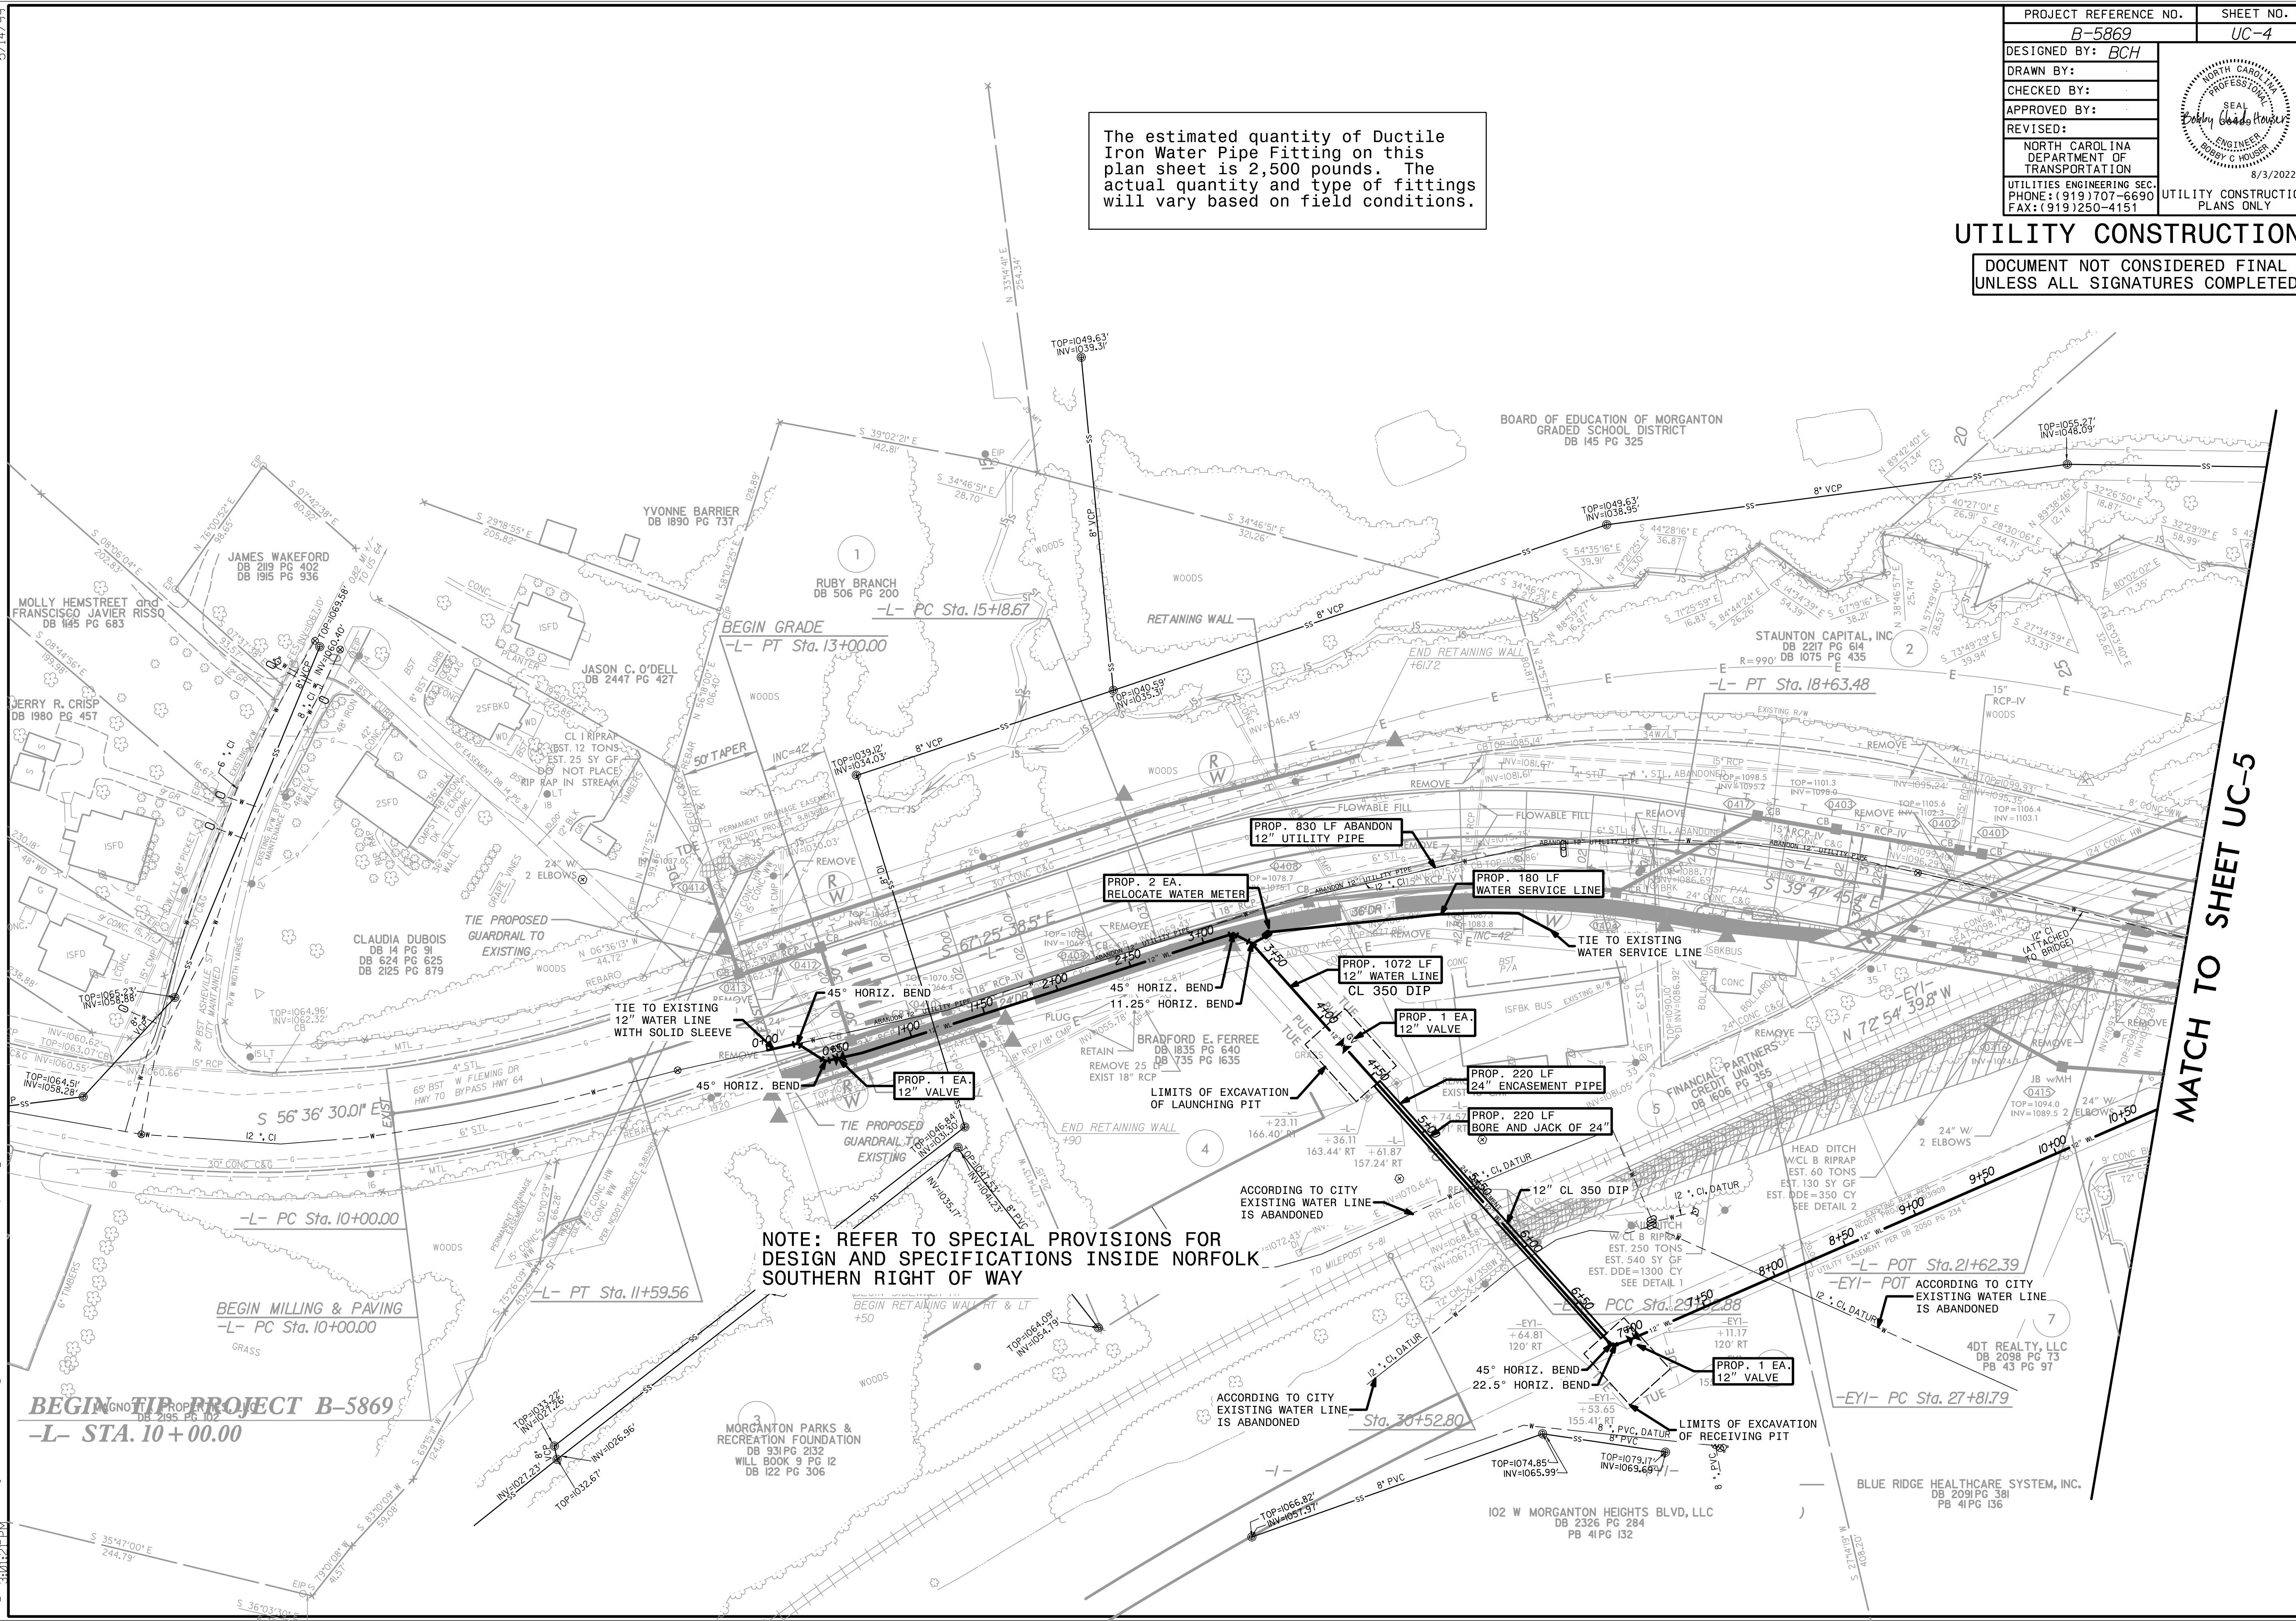

NOTE: REFER TO SPECIAL PROVISIONS FOR DESIGN AND SPECIFICATIONS INSIDE NORFOLK SOUTHERN RIGHT OF WAY

MATCH TO SHEET UC-5