
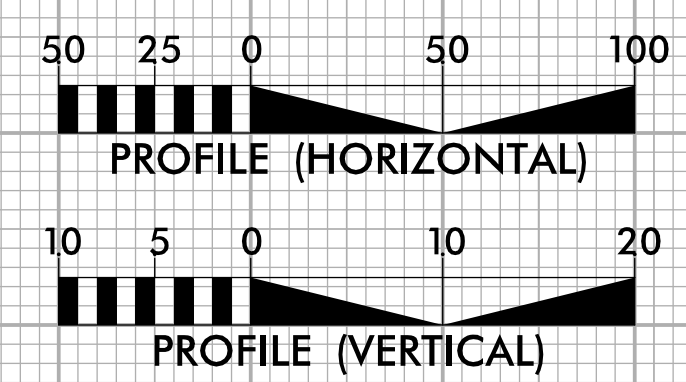




5/28/2022

PROJECT REFERENCE NO. B-5869	SHEET NO. UC-6
DESIGNED BY: BCH	
DRAWN BY: BCH	
CHECKED BY: JLT	
APPROVED BY:	
REVISED:	
NORTH CAROLINA DEPARTMENT OF TRANSPORTATION UTILITIES ENGINEERING SEC. PHONE: (919) 707-6690 FAX: (919) 250-4151	
UTILITY CONSTRUCTION PLANS ONLY	

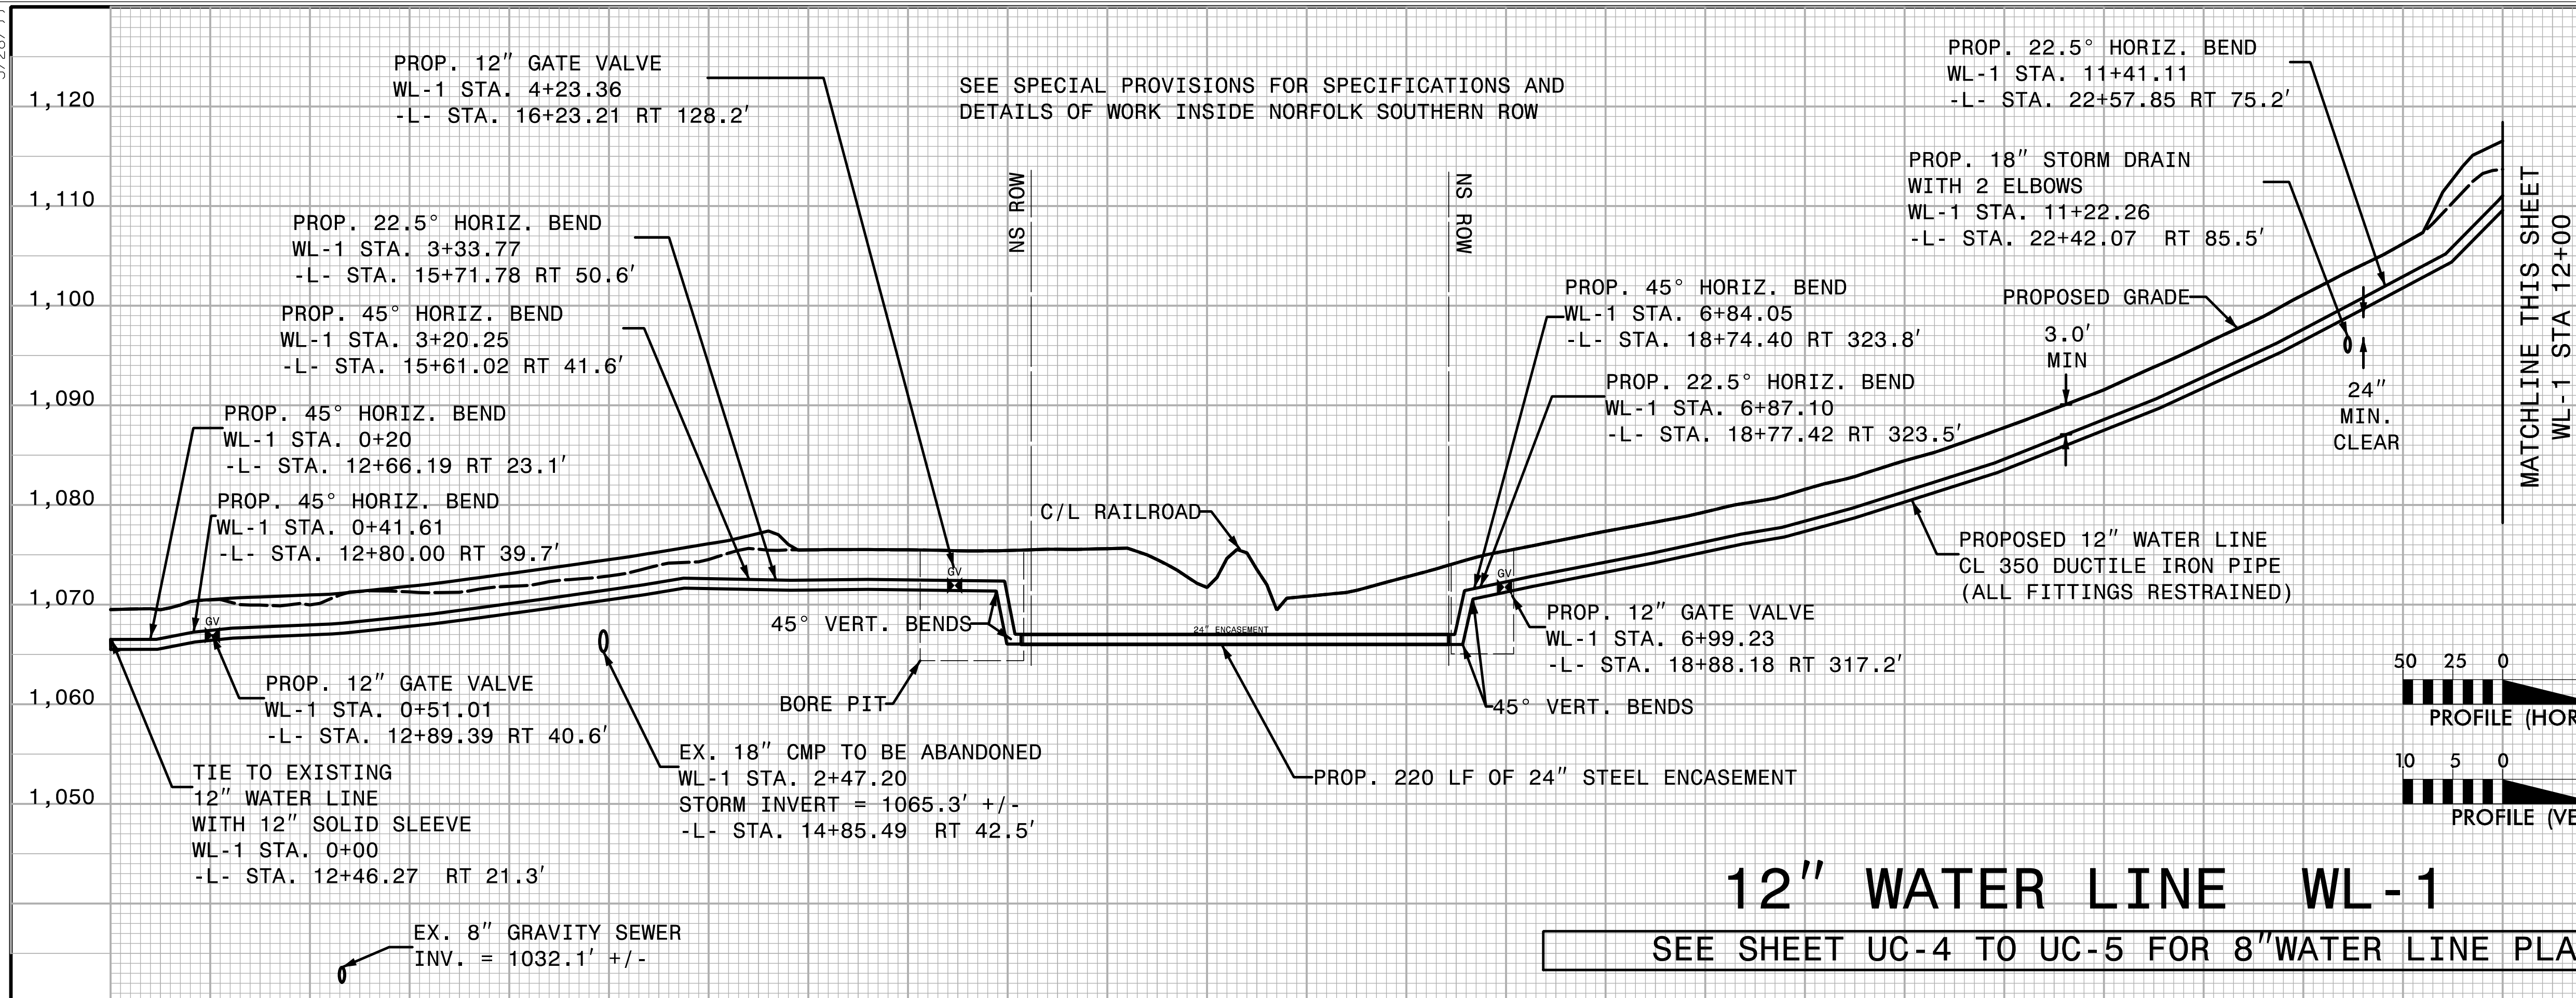

12" WATER LINE WL-1

SEE SHEET UC-4 TO UC-5 FOR 8" WATER LINE PLAN

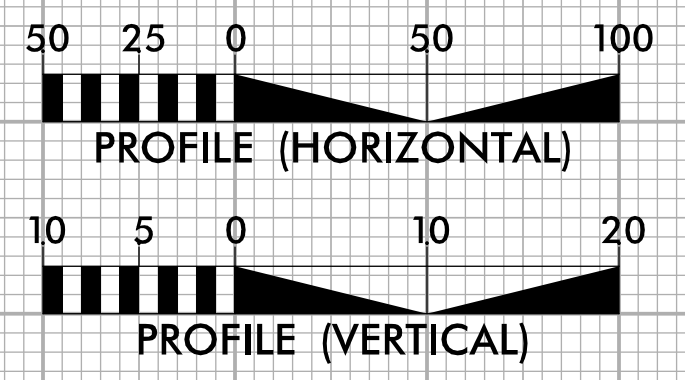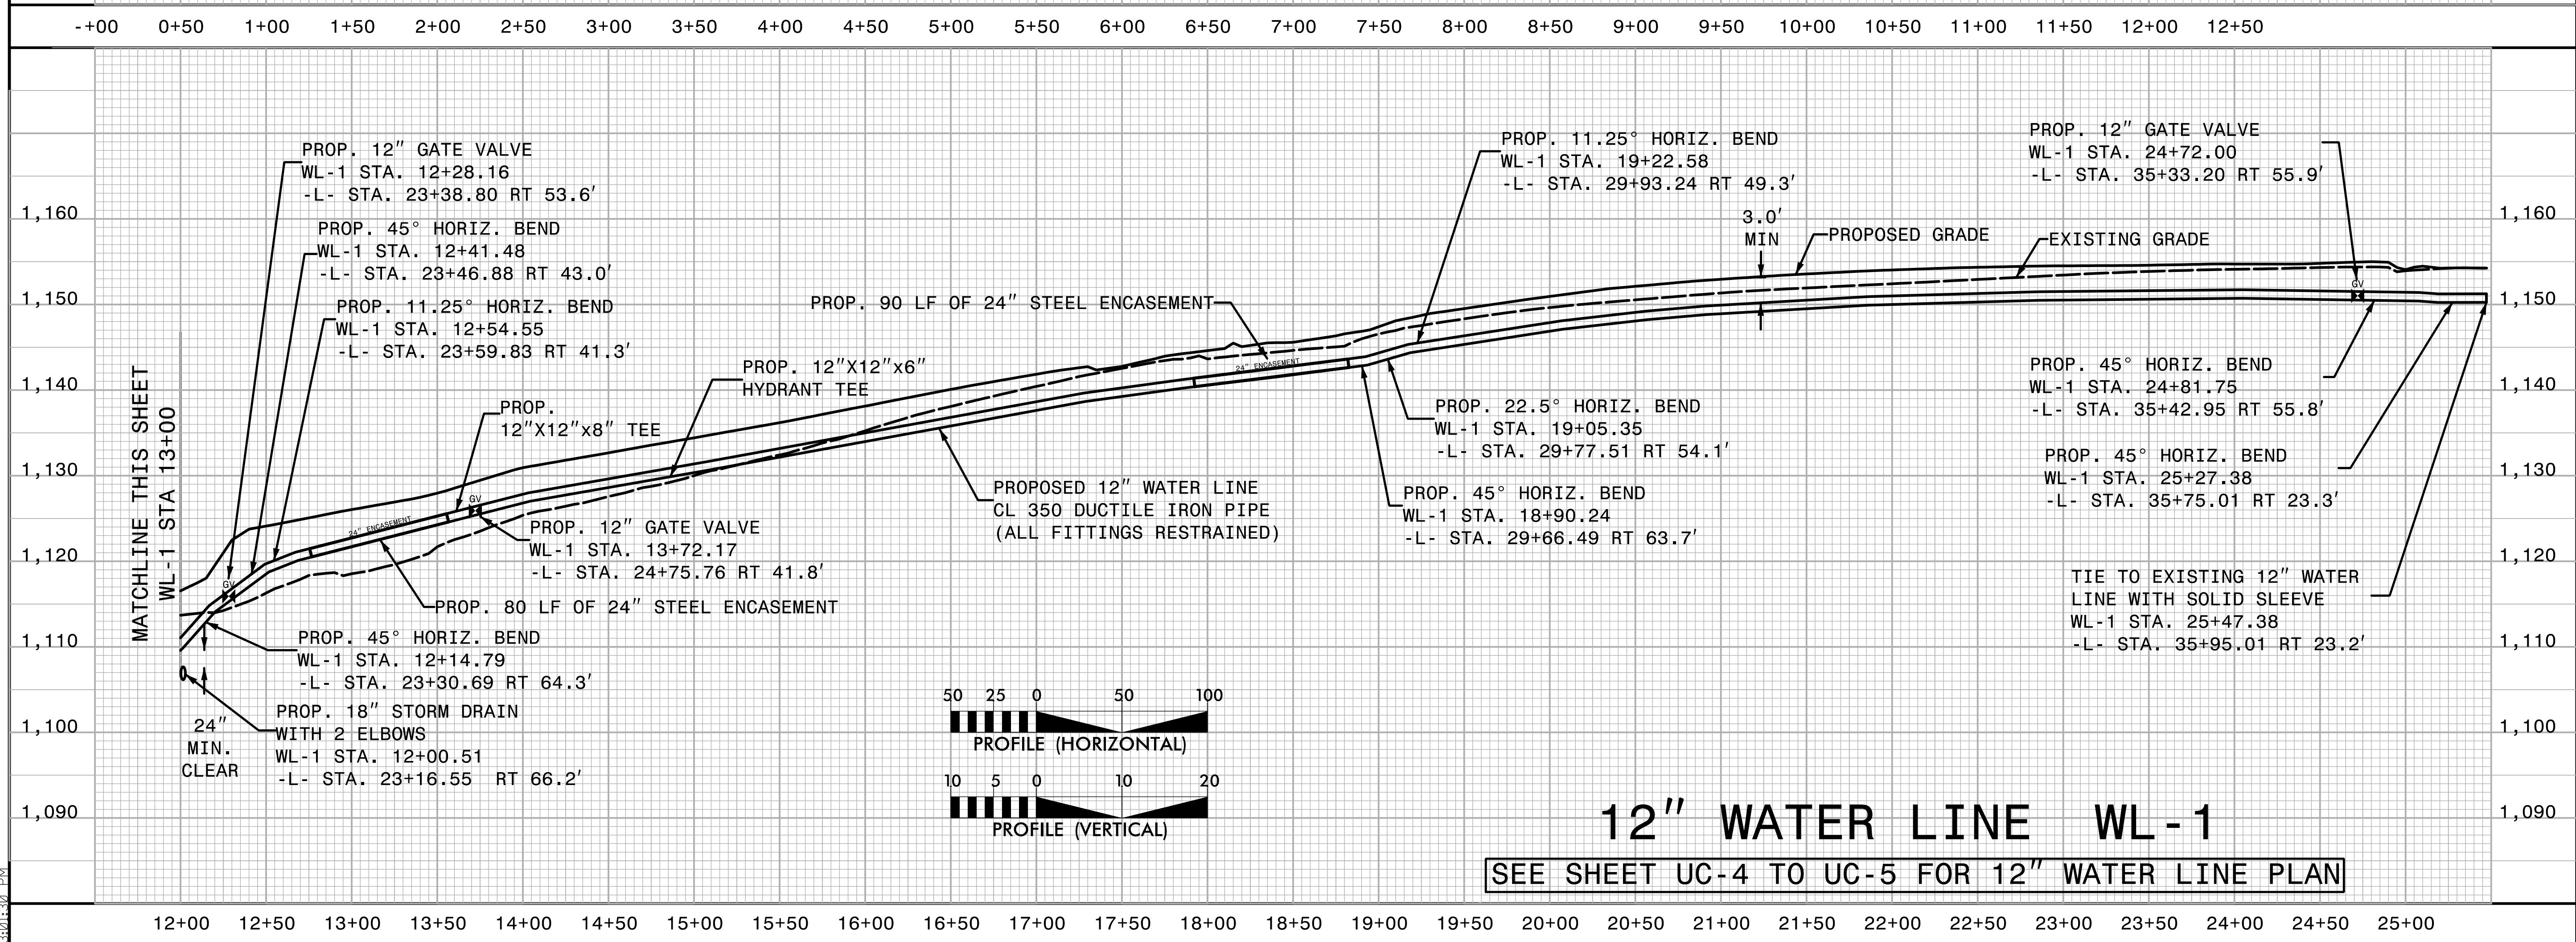

12" WATER LINE WL-1

SEE SHEET UC-4 TO UC-5 FOR 12" WATER LINE PLAN

5/28/2022 B:\Projects\Utilities\Engineering\UC\Proj\B5869_Ut_UC\ut_Const_Sht66_pfl.psh.dgn