


150 140 130 120 110 100 90 80 70 60 50 40 30 20 10 0 10 20 30 40 50 60 70 80 90 100 110 120 130 140 150

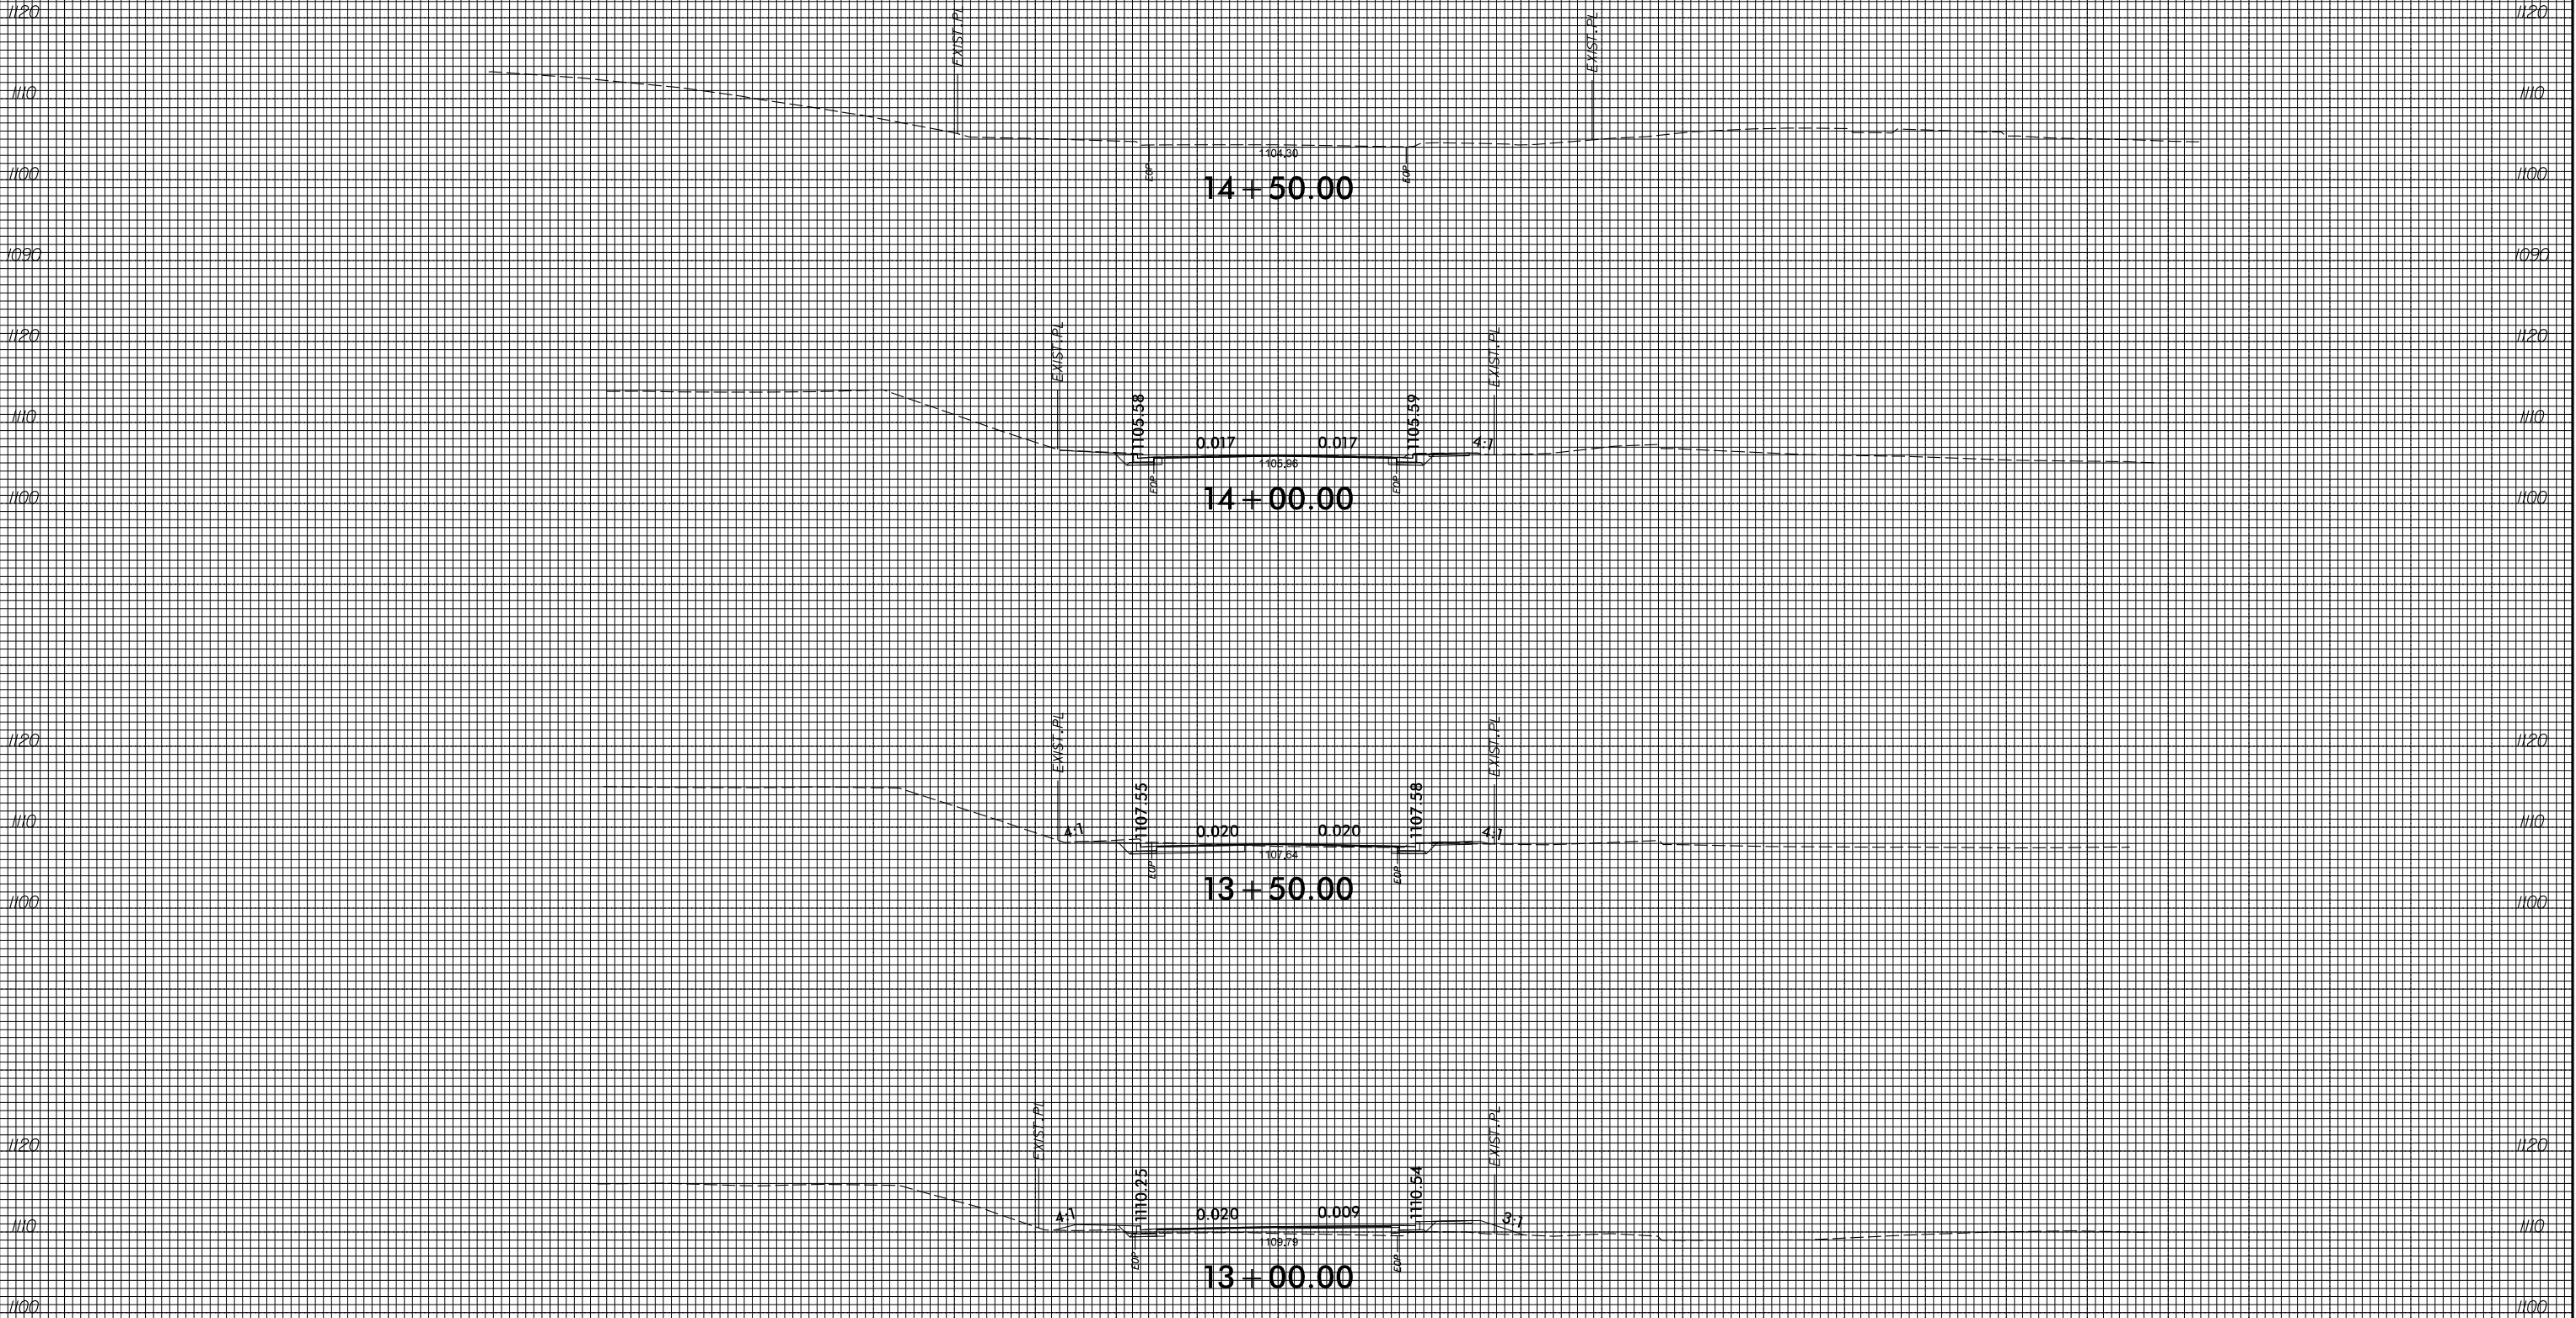

1120 1110 1100 1090 1120 1110 1100 1120 1110 1100 1120 1110 1100 1120 1110 1100 1120 1110 1100 1120 1110 1100 1120 1110 1100

150 140 130 120 110 100 90 80 70 60 50 40 30 20 10 0 10 20 30 40 50 60 70 80 90 100 110 120 130 140 150

-DR-