



11/21/2022 10:18:32 AM P:\Raleigh\Projects\2018\Division 13 (SEA)\B-5869 (Burke 99)\Structures\Drawings\2\Final\2\B5869\_SMU\_PC\_110099(2).dgn

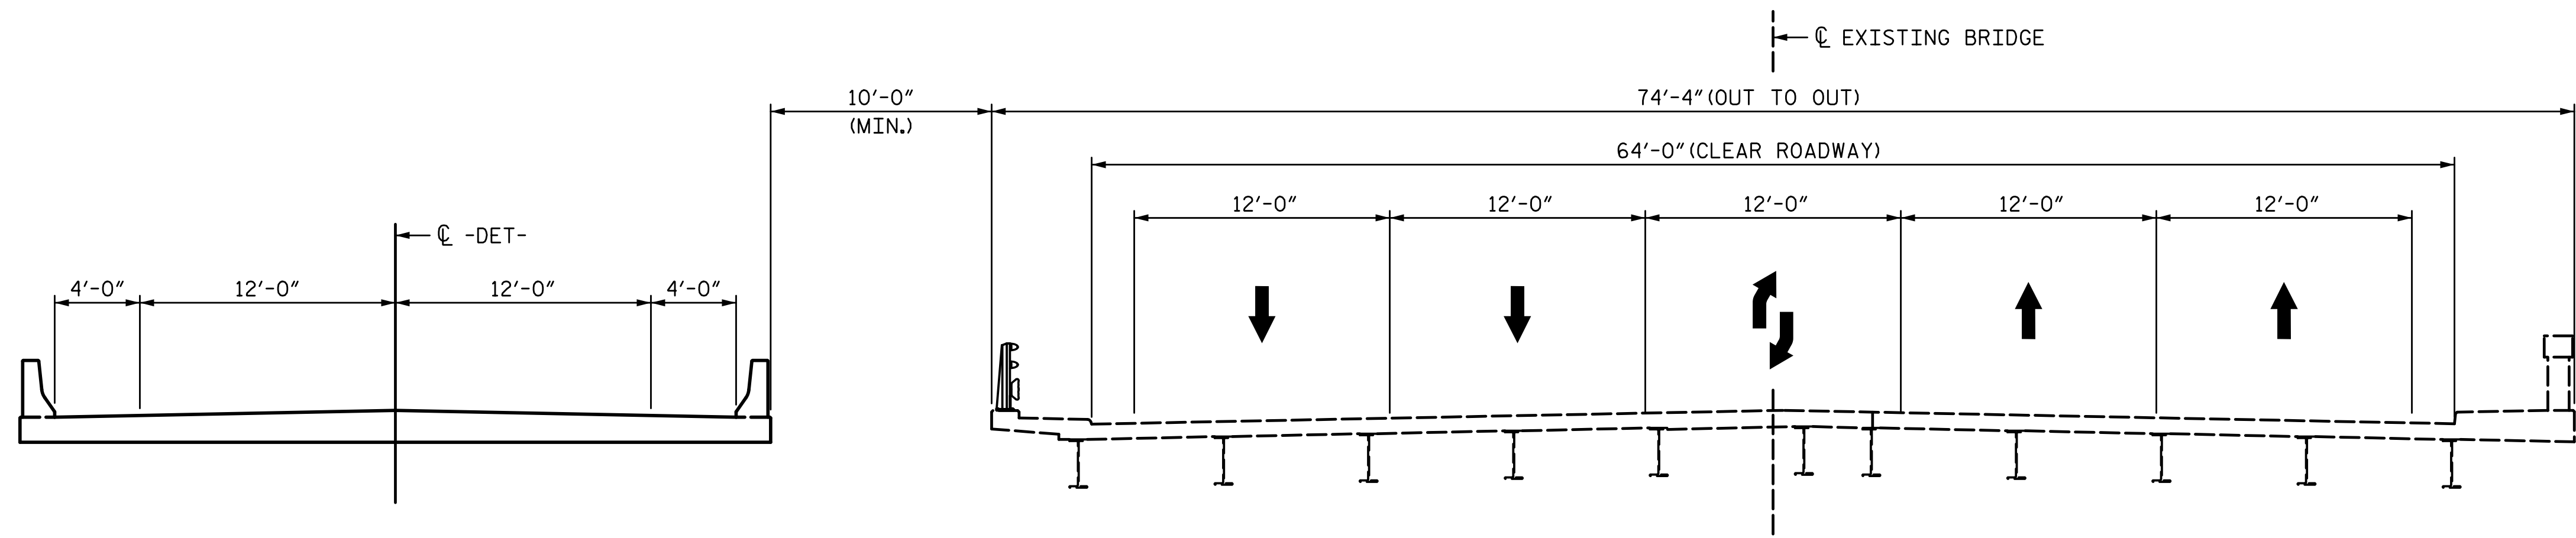

TEMPORARY BRIDGE  
(DESIGNED BY OTHERS)

EXISTING BRIDGE

STAGE 1 CONSTRUCTION

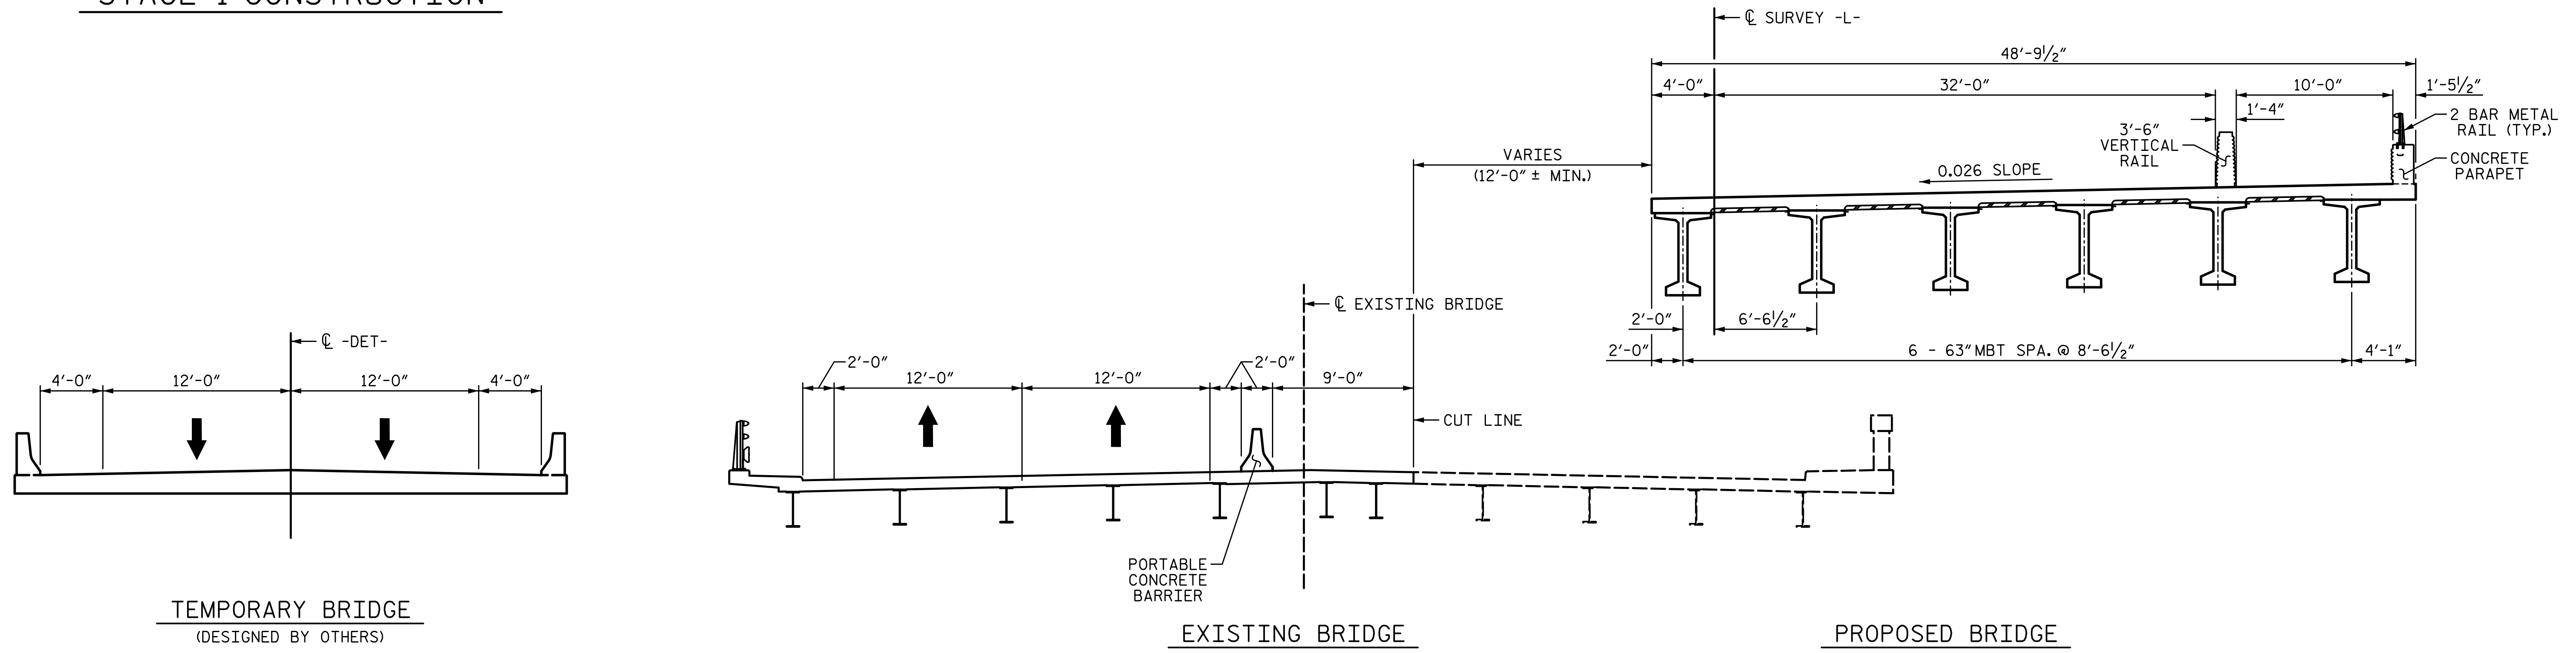

TEMPORARY BRIDGE  
(DESIGNED BY OTHERS)

EXISTING BRIDGE


PROPOSED BRIDGE

STAGE 2 CONSTRUCTION

PROJECT NO. B-5869  
BURKE COUNTY  
 STATION: 21+62.39 -L-

SHEET 1 OF 2

STATE OF NORTH CAROLINA  
 DEPARTMENT OF TRANSPORTATION  
 RALEIGH  
 SUPERSTRUCTURE  
 CONSTRUCTION  
 SEQUENCE

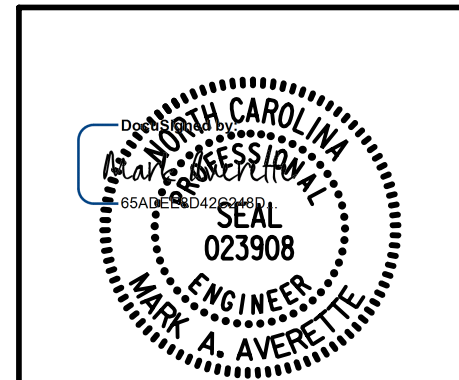

DRAWN BY: <u>S.D. COOPER</u>	DATE: <u>3-2022</u>
CHECKED BY: <u>M. AVERETTE</u>	DATE: <u>3-2022</u>
DESIGN ENGINEER OF RECORD: <u>M. AVERETTE</u>	DATE: <u>3-2022</u>

REVISIONS						SHEET NO.
NO.	BY:	DATE:	NO.	BY:	DATE:	S-6
1			3			TOTAL SHEETS
2			4			72

**DOCUMENT NOT CONSIDERED FINAL  
 UNLESS ALL SIGNATURES COMPLETED**