


11/21/2022 10:18:39 AM P:\Raleigh\Projects\2018\Division 13 (SEA)\B-5869 (Burke 99)\Structures\Drawings\2\Final\2\B5869_SMU_S_110099(2).dgn

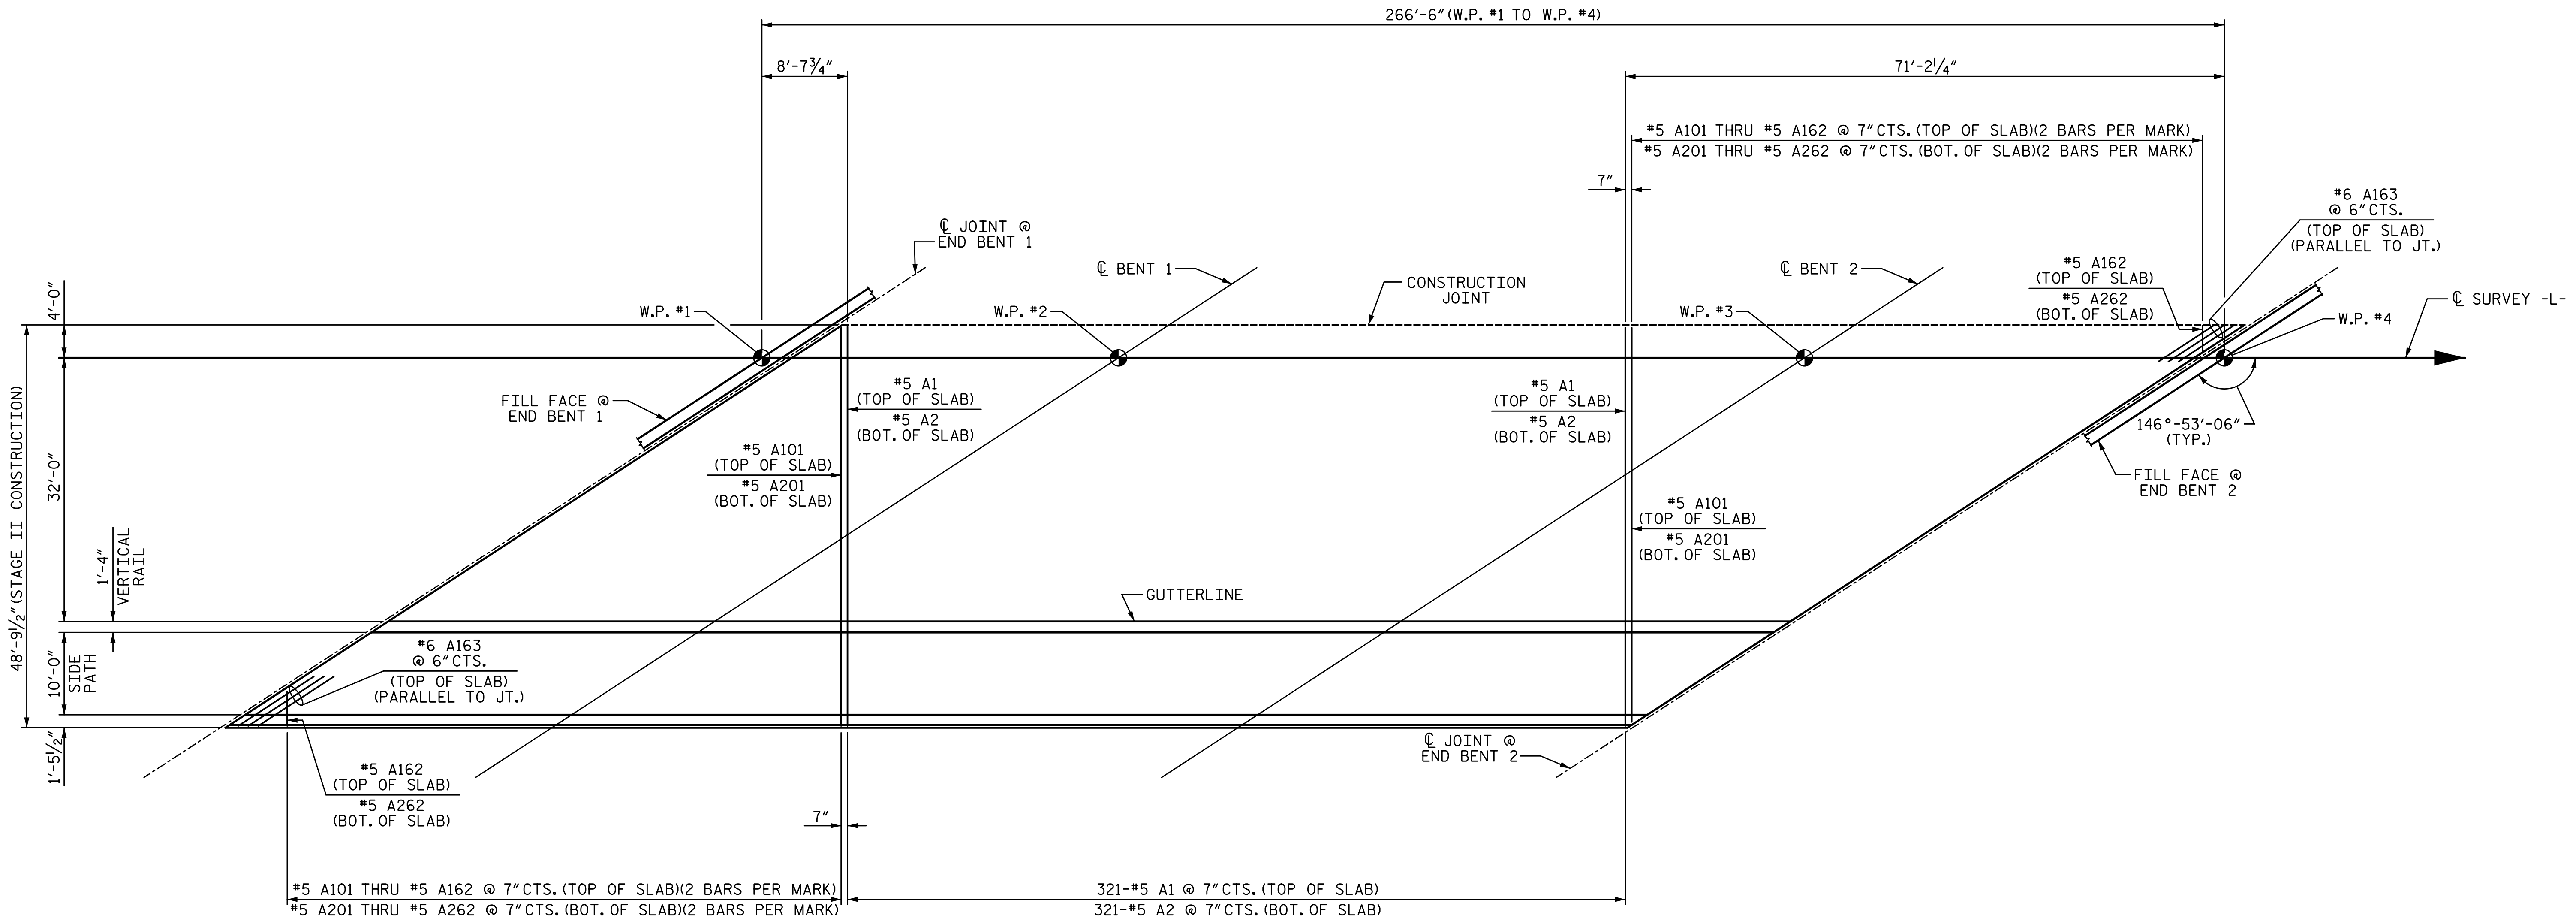

SPAN A

SPAN B

SPAN C

"A" BAR PLACEMENT DETAIL
 A163 HAS 2" MINIMUM CLEAR FROM END OF DECK SLAB

PROJECT NO. B-5869
BURKE COUNTY
 STATION: 21+62.39 -L-

SHEET 1 OF 2

STATE OF NORTH CAROLINA
 DEPARTMENT OF TRANSPORTATION
 RALEIGH
 SUPERSTRUCTURE

**"A" BAR
 PLACEMENT DETAIL**

STAGE II



DRAWN BY: S.D. COOPER DATE: 3-2022
 CHECKED BY: M. AVERETTE DATE: 3-2022
 DESIGN ENGINEER OF RECORD: M. AVERETTE DATE: 3-2022

REVISIONS						SHEET NO.
NO.	BY:	DATE:	NO.	BY:	DATE:	S-16
1			3			TOTAL SHEETS
2			4			72

DOCUMENT NOT CONSIDERED FINAL UNLESS ALL SIGNATURES COMPLETED