



11/21/2022 10:18:56 AM P:\Raleigh\Projects\2018\Division 13 (SEA)\B-5869 (Burke 99)\Structures\Drawings\SMU_JS_110099.dgn

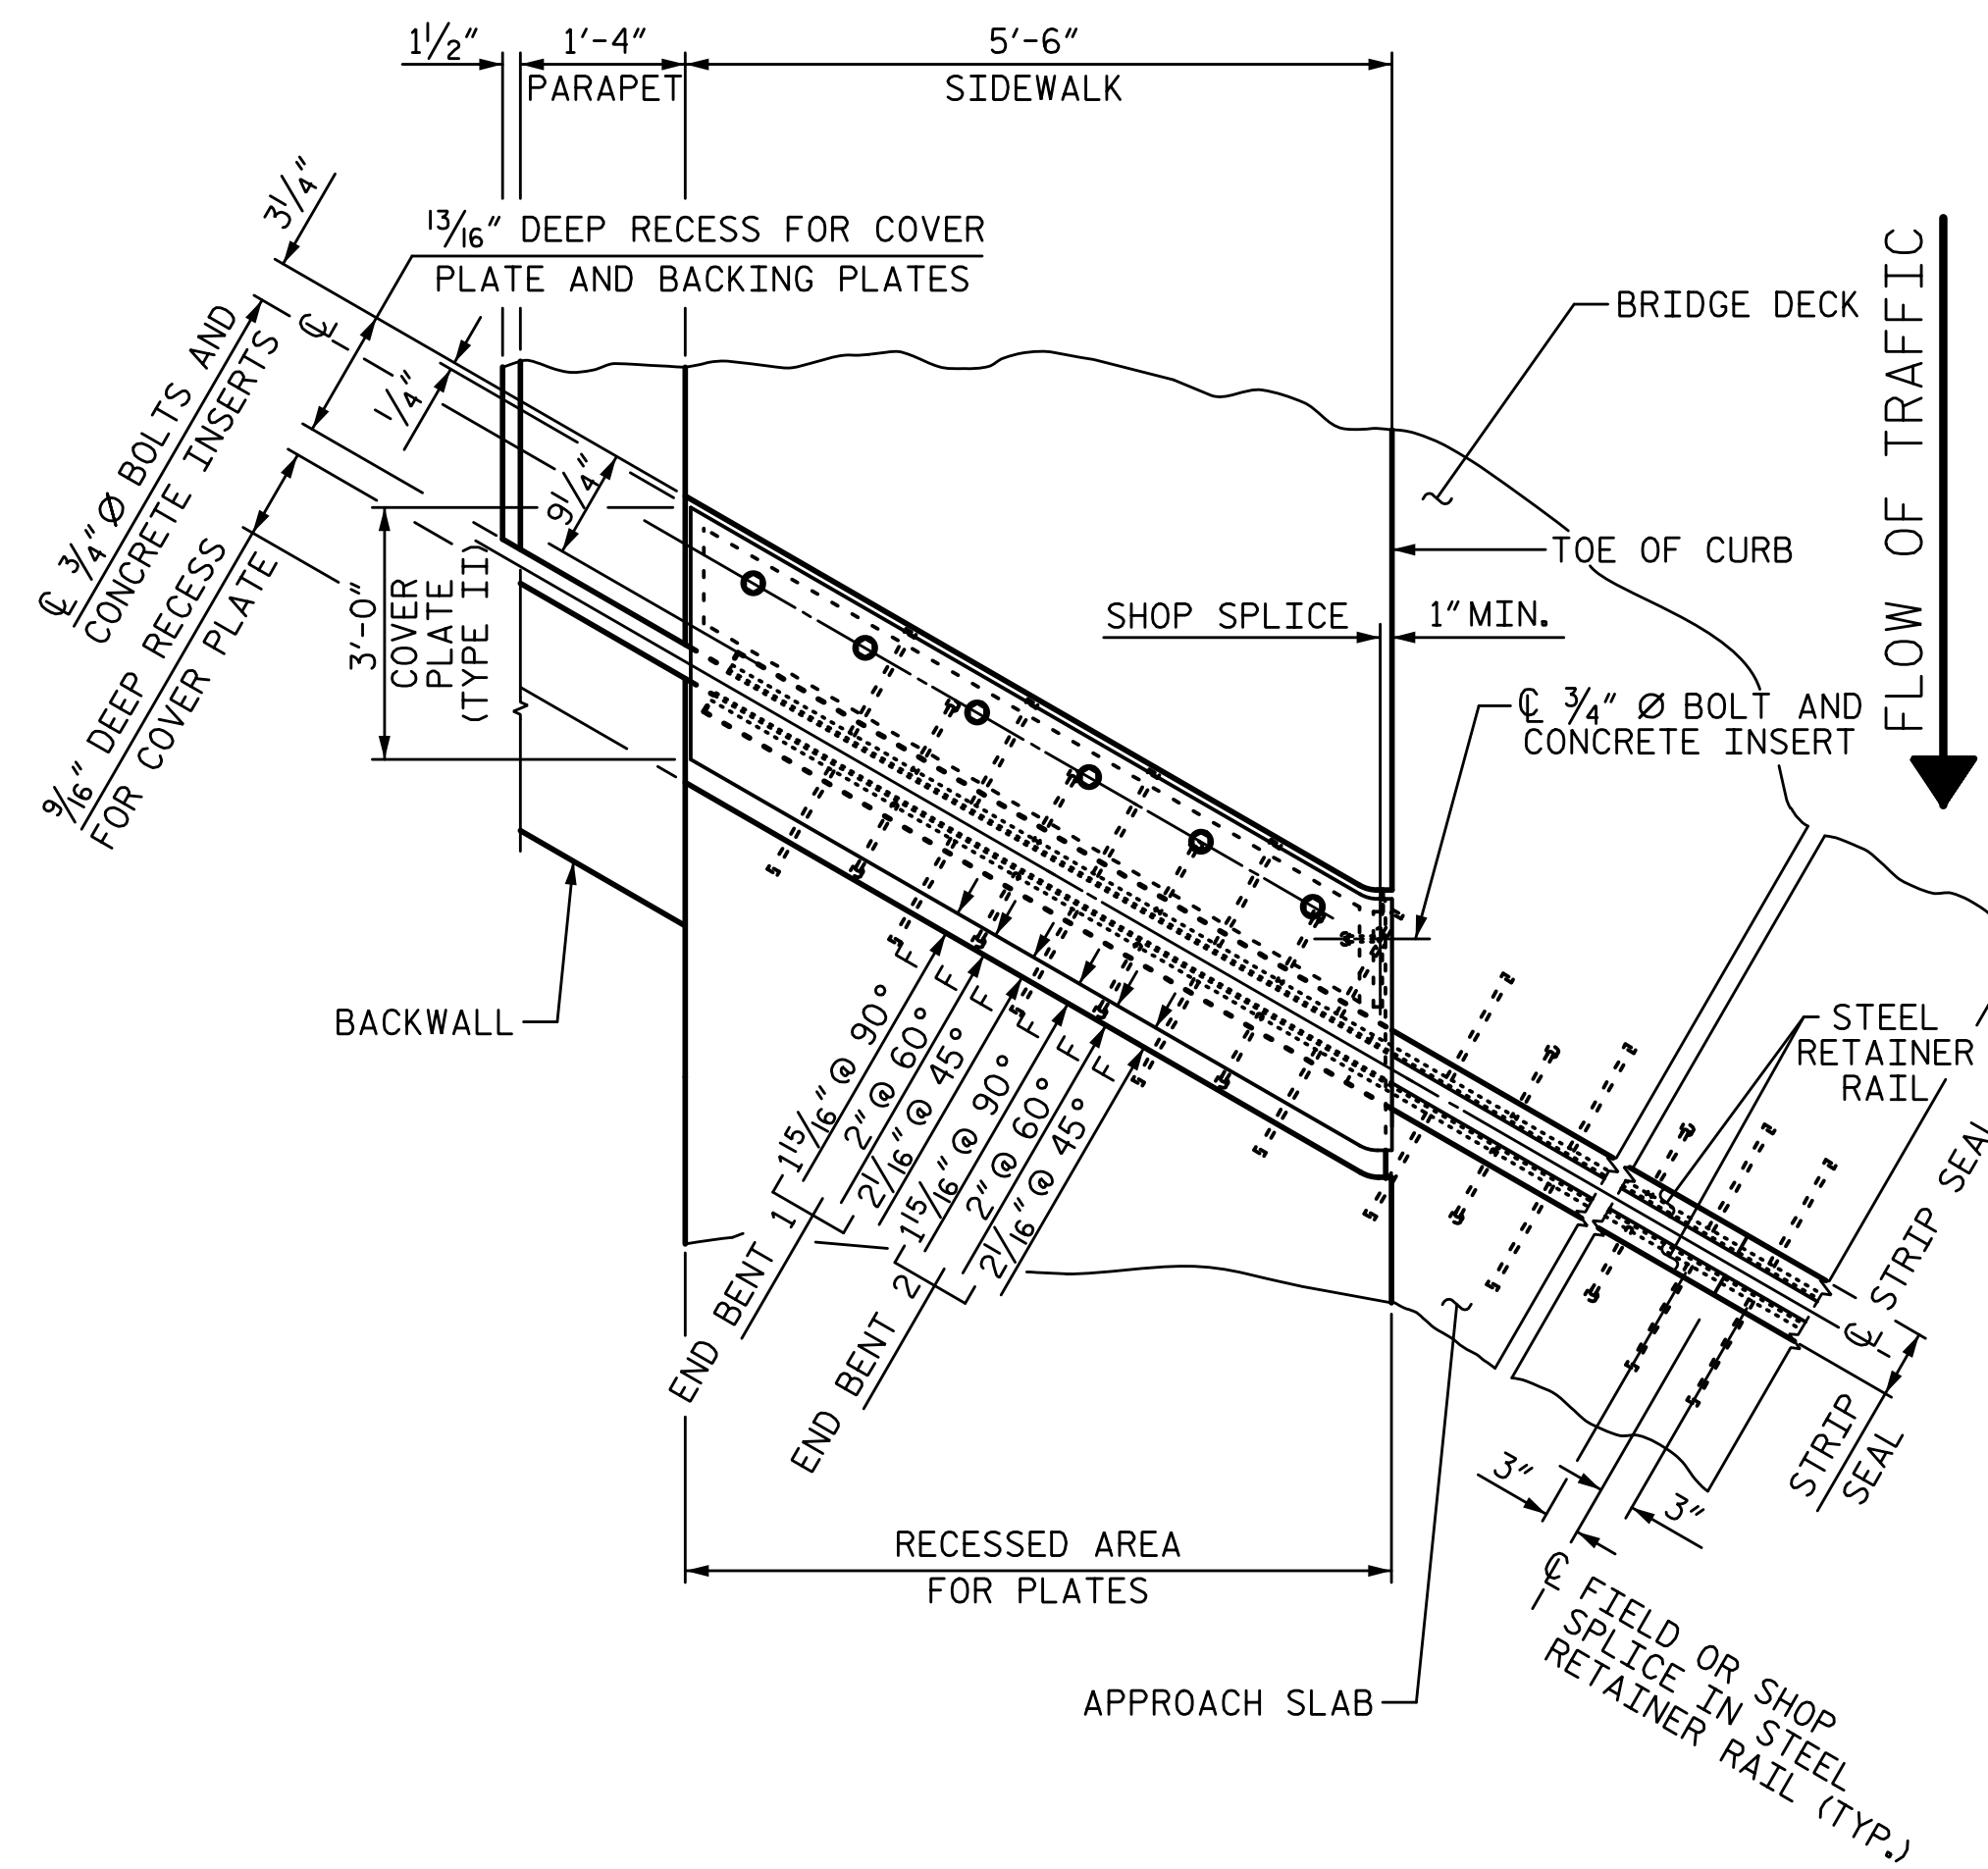

PLAN OF STRIP SEAL EXPANSION JOINT
(END BENT 1 SHOWN, END BENT 2 SIMILAR)

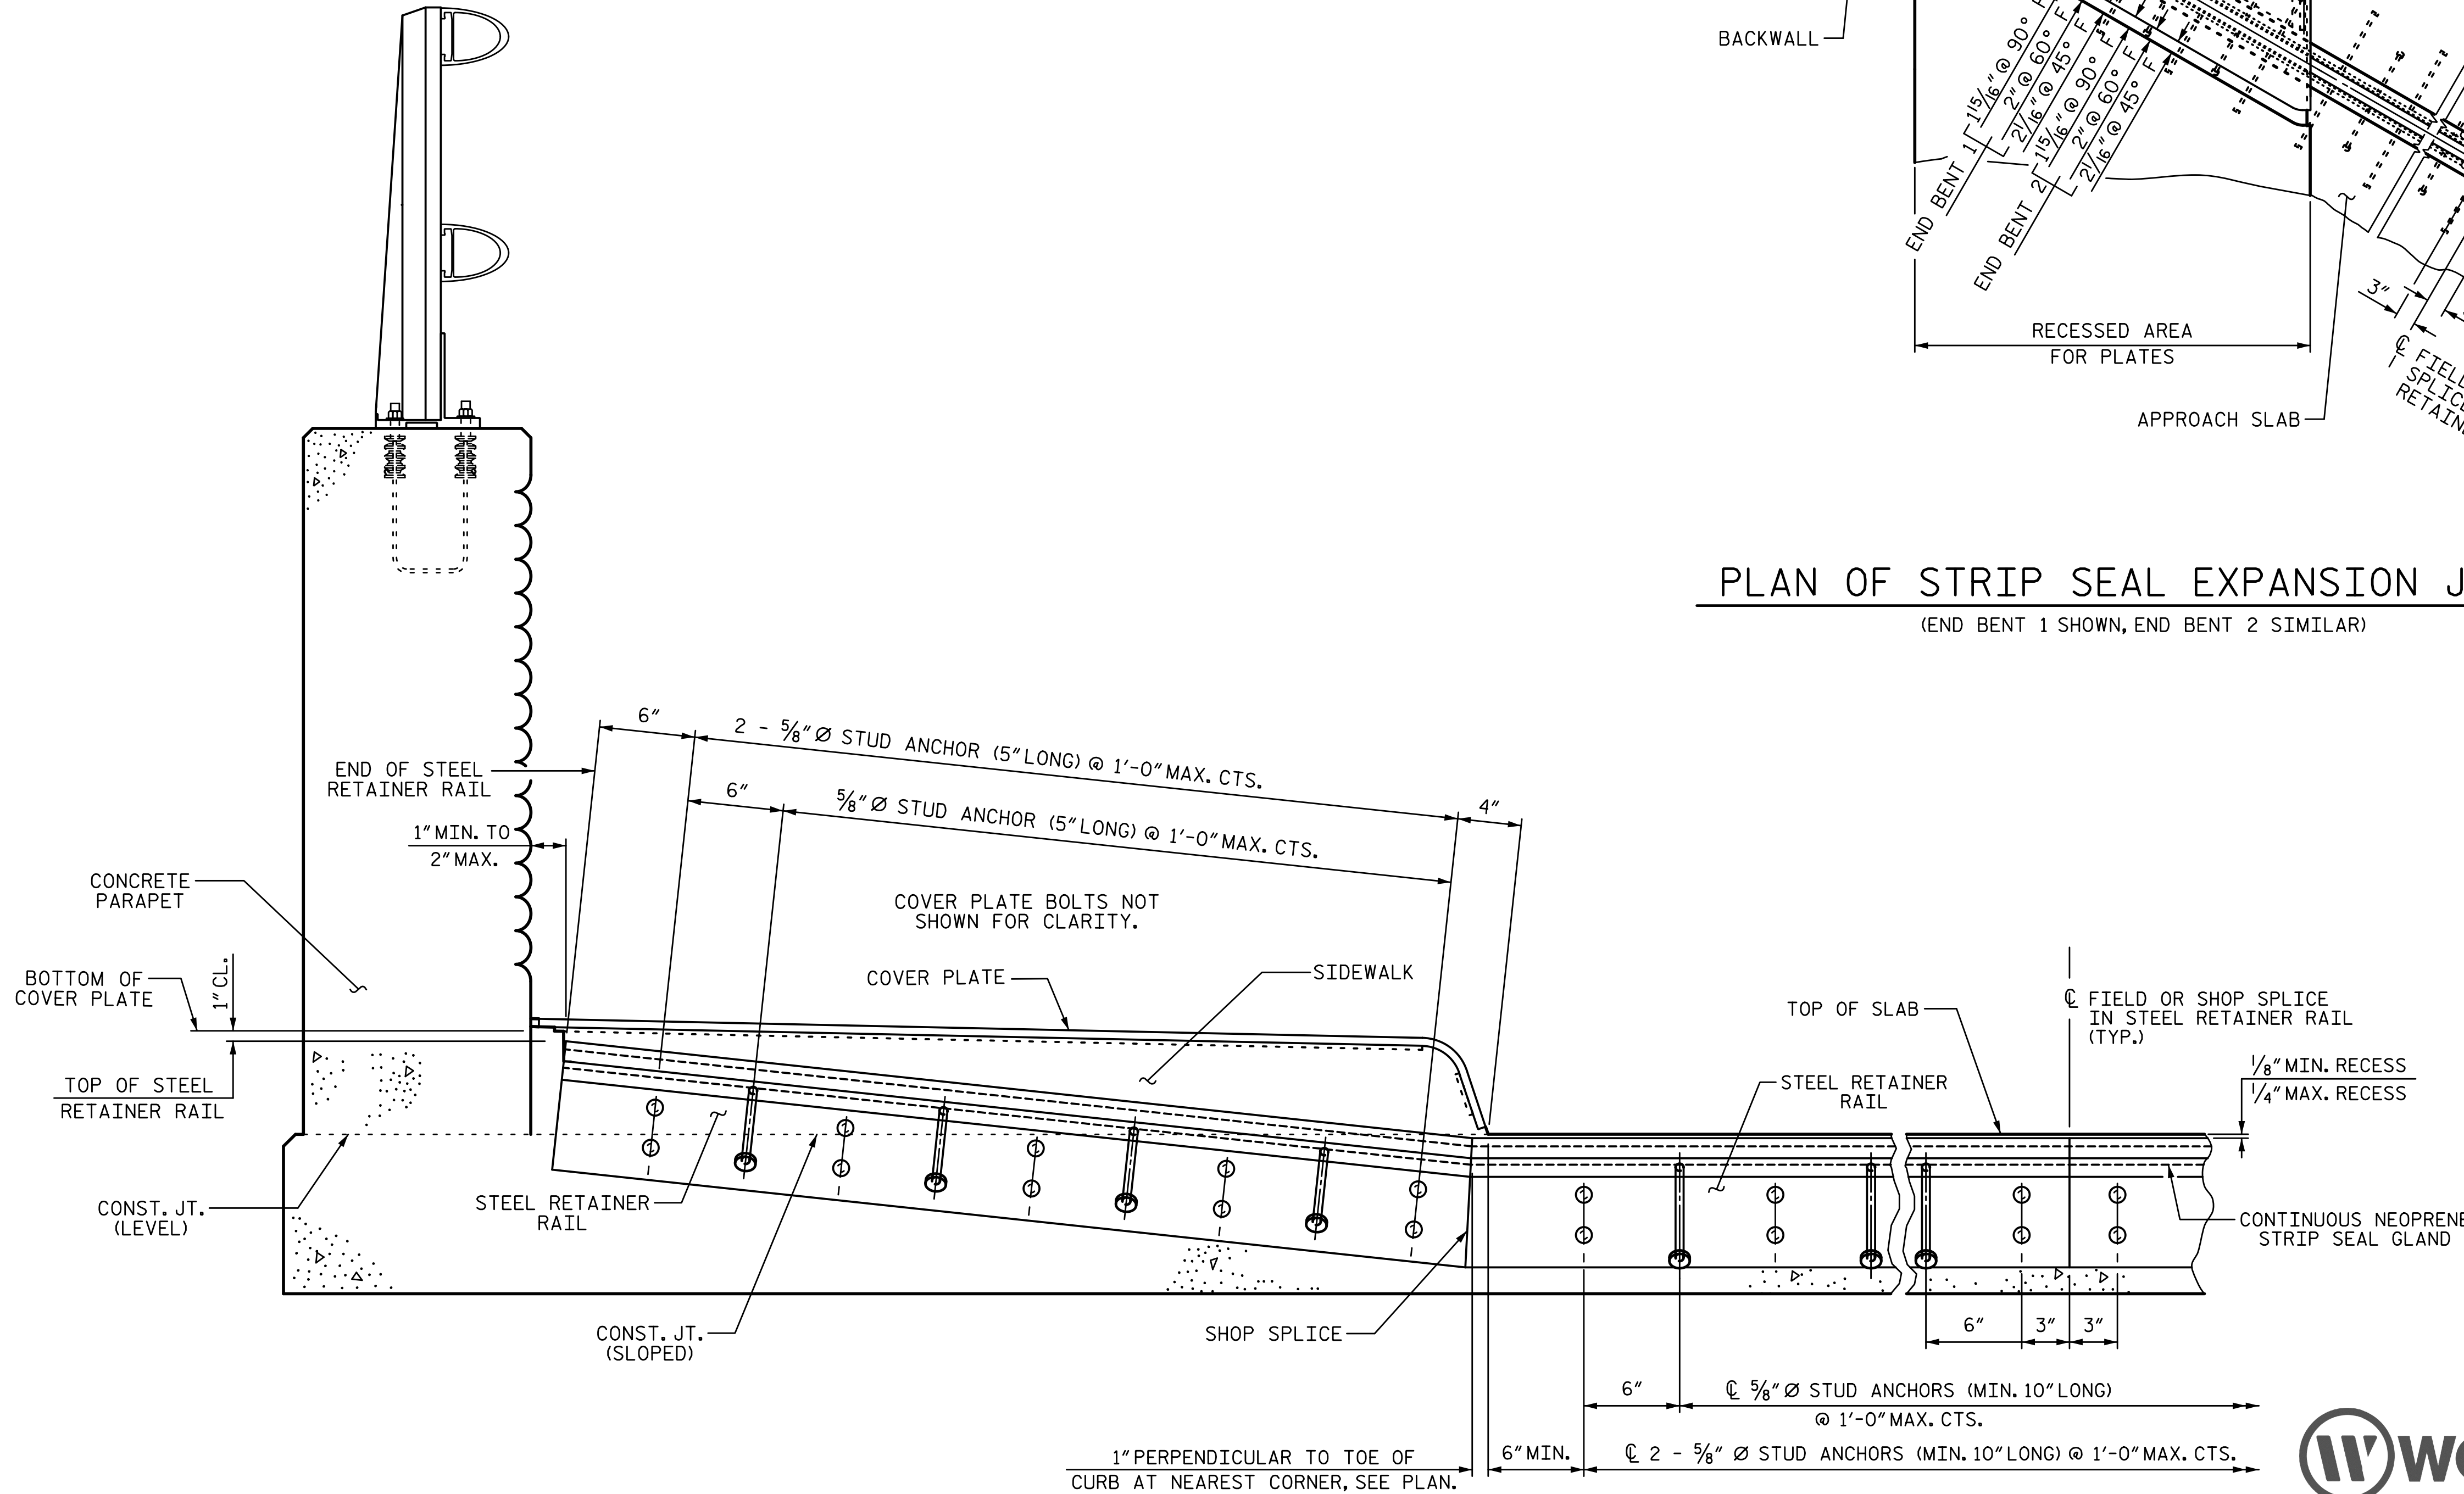


SECTION THRU SIDEWALK NORMAL TO JOINT

PROJECT NO. B-5869
BURKE COUNTY
 STATION: 21+62.39 -L-

SHEET 3 OF 5

STATE OF NORTH CAROLINA
 DEPARTMENT OF TRANSPORTATION
 RALEIGH
 SUPERSTRUCTURE
**STRIP SEAL EXPANSION
 JOINT DETAILS
 FOR SIDEWALK**

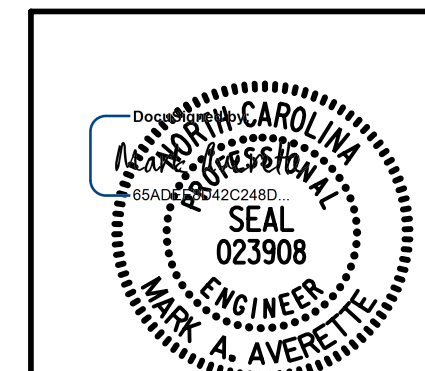

11/21/2022 | 7:43 AM

DRAWN BY: S.D. COOPER DATE: 3-2022
 CHECKED BY: M. AVERETTE DATE: 3-2022
 DESIGN ENGINEER OF RECORD: M. AVERETTE DATE: 3-2022

REVISIONS						SHEET NO.
NO.	BY:	DATE:	NO.	BY:	DATE:	S-44
1			3			TOTAL SHEETS
2			4			72

**DOCUMENT NOT CONSIDERED FINAL
 UNLESS ALL SIGNATURES COMPLETED**