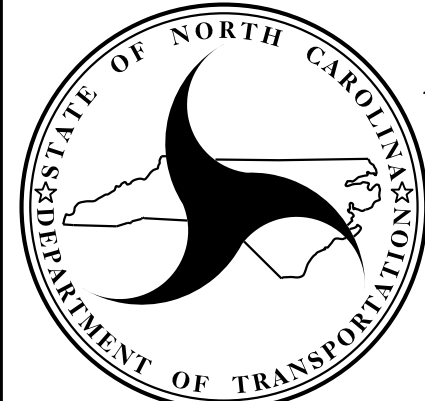


SMSE WALL WITH PRECAST PANELS TYPICAL SECTION

*SEE ROADWAY PLANS FOR FINISHED GRADE DETAILS.
**SEE SMSE RETAINING WALLS PROVISION FOR EMBEDMENT REQUIREMENTS.

PREPARED BY: MHS	DATE: 12/20/22
REVIEWED BY: SCC	DATE: 12/20/22


NORTH CAROLINA
DEPARTMENT OF TRANSPORTATION
DIVISION OF HIGHWAYS

GEOTECHNICAL
ENGINEERING UNIT

RETAINING WALL NO. 1 SMSE WALL W/ PRECAST PANEL TYPICAL SECTION					
REVISIONS					
NO.	BY	DATE	NO.	BY	DATE
1			3		
2			4		