

SEPI
Engineering & Construction, Inc.


1 Glenwood Avenue
Raleigh, NC 27603
Phone: 919.881.8811
Fax: 919.881.8811
License: C2197

PROJECT REFERENCE NO: **R-256CA** SHEET NO: **2B-7**

ROADWAY DESIGN

DocuSigned by:
Daniel W. Gardner, Jr.

DOCUMENT NOT CONSIDERED FINAL
UNLESS ALL SIGNATURES COMPLETED

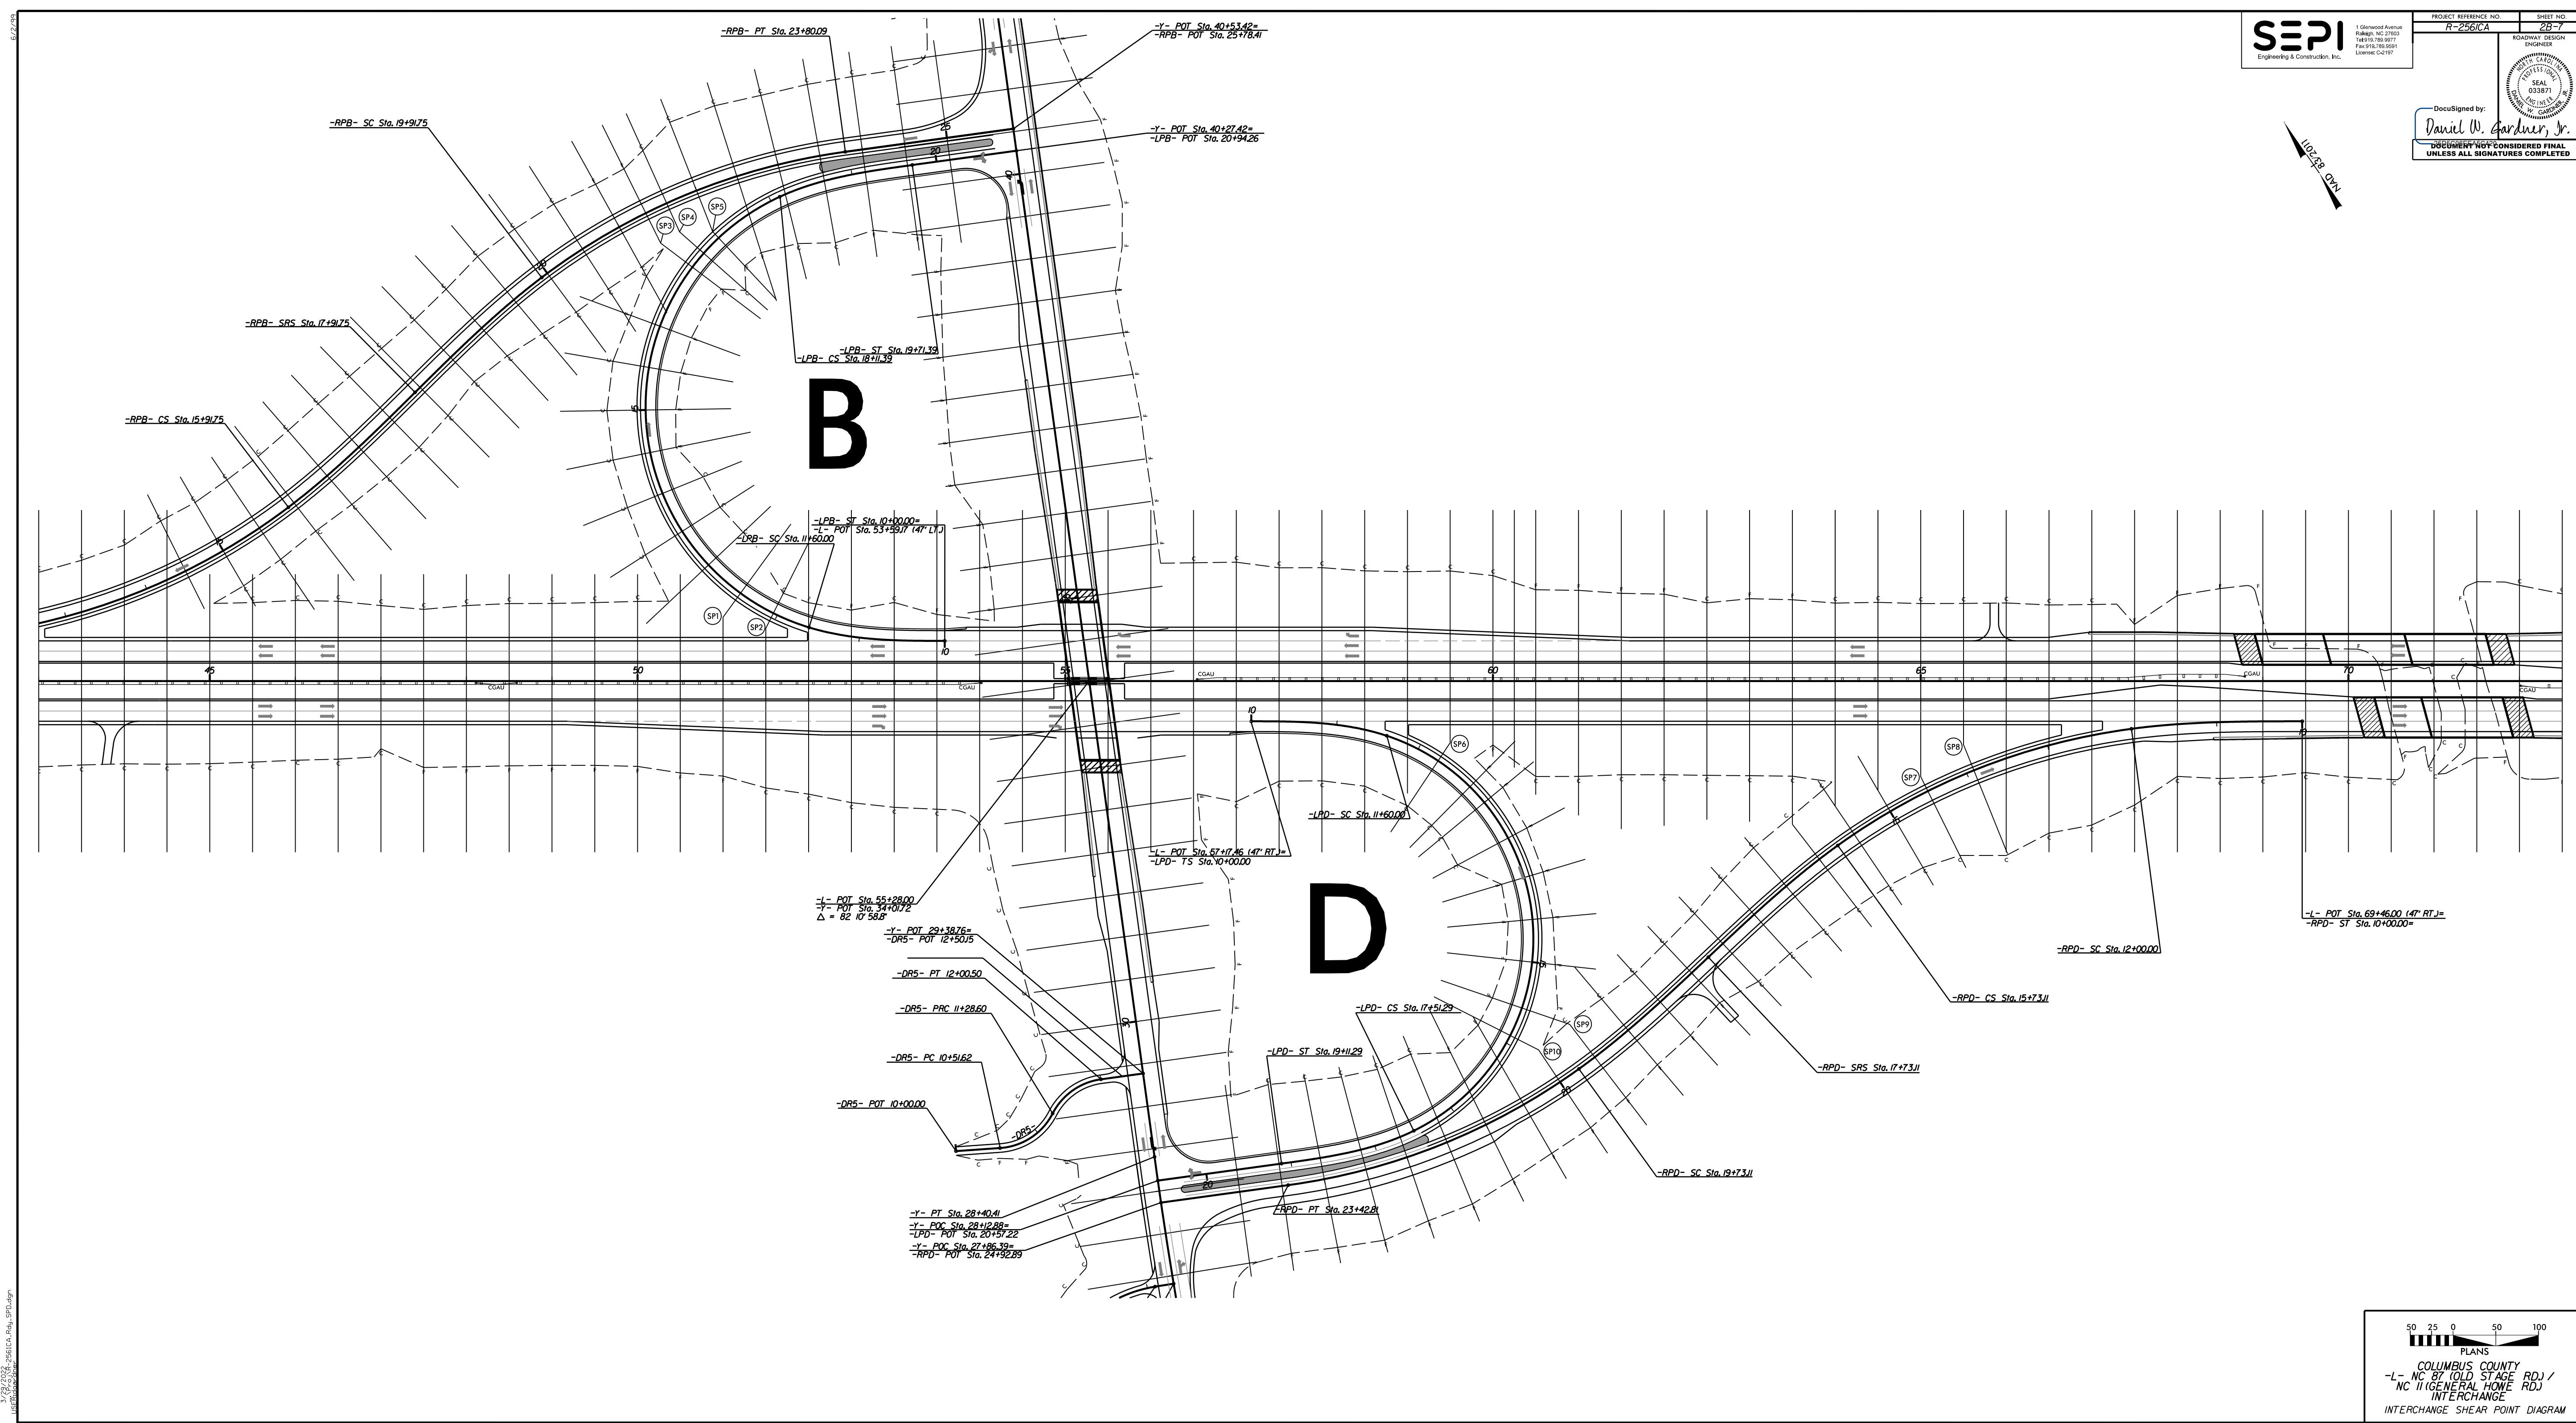

1/20/2018 - 10:00 AM
 1/20/2018 - 10:00 AM
 1/20/2018 - 10:00 AM