



8/17/99

8/26/2004 R-2561CA_Rdy_psh_110.dgn
11:51:40:00

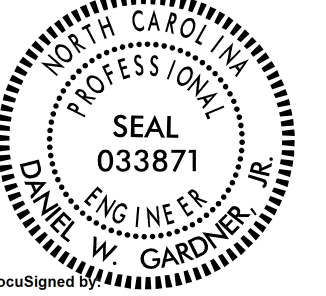


1 Glenwood Avenue
Raleigh, NC 27603
Tel: 919.789.9977
Fax: 919.789.9591
License: C-2197

PROJECT REFERENCE NO. <i>R-2561CA</i>		SHEET NO. <i>10</i>	
ROADWAY DESIGN ENGINEER		HYDRAULICS ENGINEER	
			
DocuSigned by: <i>Daniel W. Gardner, Jr.</i>		DocuSigned by: <i>Andrew M. Howell</i>	

**DOCUMENT NOT CONSIDERED FINAL
UNLESS ALL SIGNATURES COMPLETED**

-Y-
 PI Sta 19+51.92
 $\Delta = 17^{\circ} 57' 59.5'' (RT)$
 $D = 1'00' 09.7''$
 $L = 1,791.81'$
 $T = 903.32'$
 $R = 5,714.14'$
 $S.E. = 3\%$
 $R.O. = 81'$

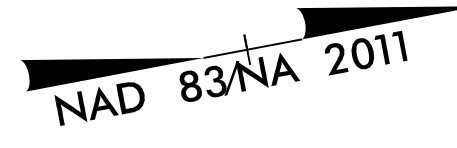

DWAYNE WILLIAMS
CONSTANCE W. WILLIAMS
DB 0 PG 123

DWAYNE L. WILLIAMS
BETTY L. WILLIAMS
DB 500 PG 845
PB 500 PG 847

DWAYNE WILLIAMS
CONSTANCE W. WILLIAMS
DB 0 PG 123

DWAYNE WILLIAMS
CONSTANCE W. WILLIAMS
DB 0 PG 123

76
CONSTANCE HALL
DB 1146 PG 709
PB 416 PG 971

77
SHERRILL D. RIDENHOUR
DB 396 PG 463
PB 396 PG 467


SHERWOOD E. BROWN
ELLA MAE BROWN
DB 623 PG 56

-Y- PC Sta. 10+48.60

-Y- POT Sta. 10+00.00

BEGIN CONSTRUCTION
-Y- STA. 11+00.00

MATCHLINE -Y- STA. 14+00.00
SEE SHEET 11

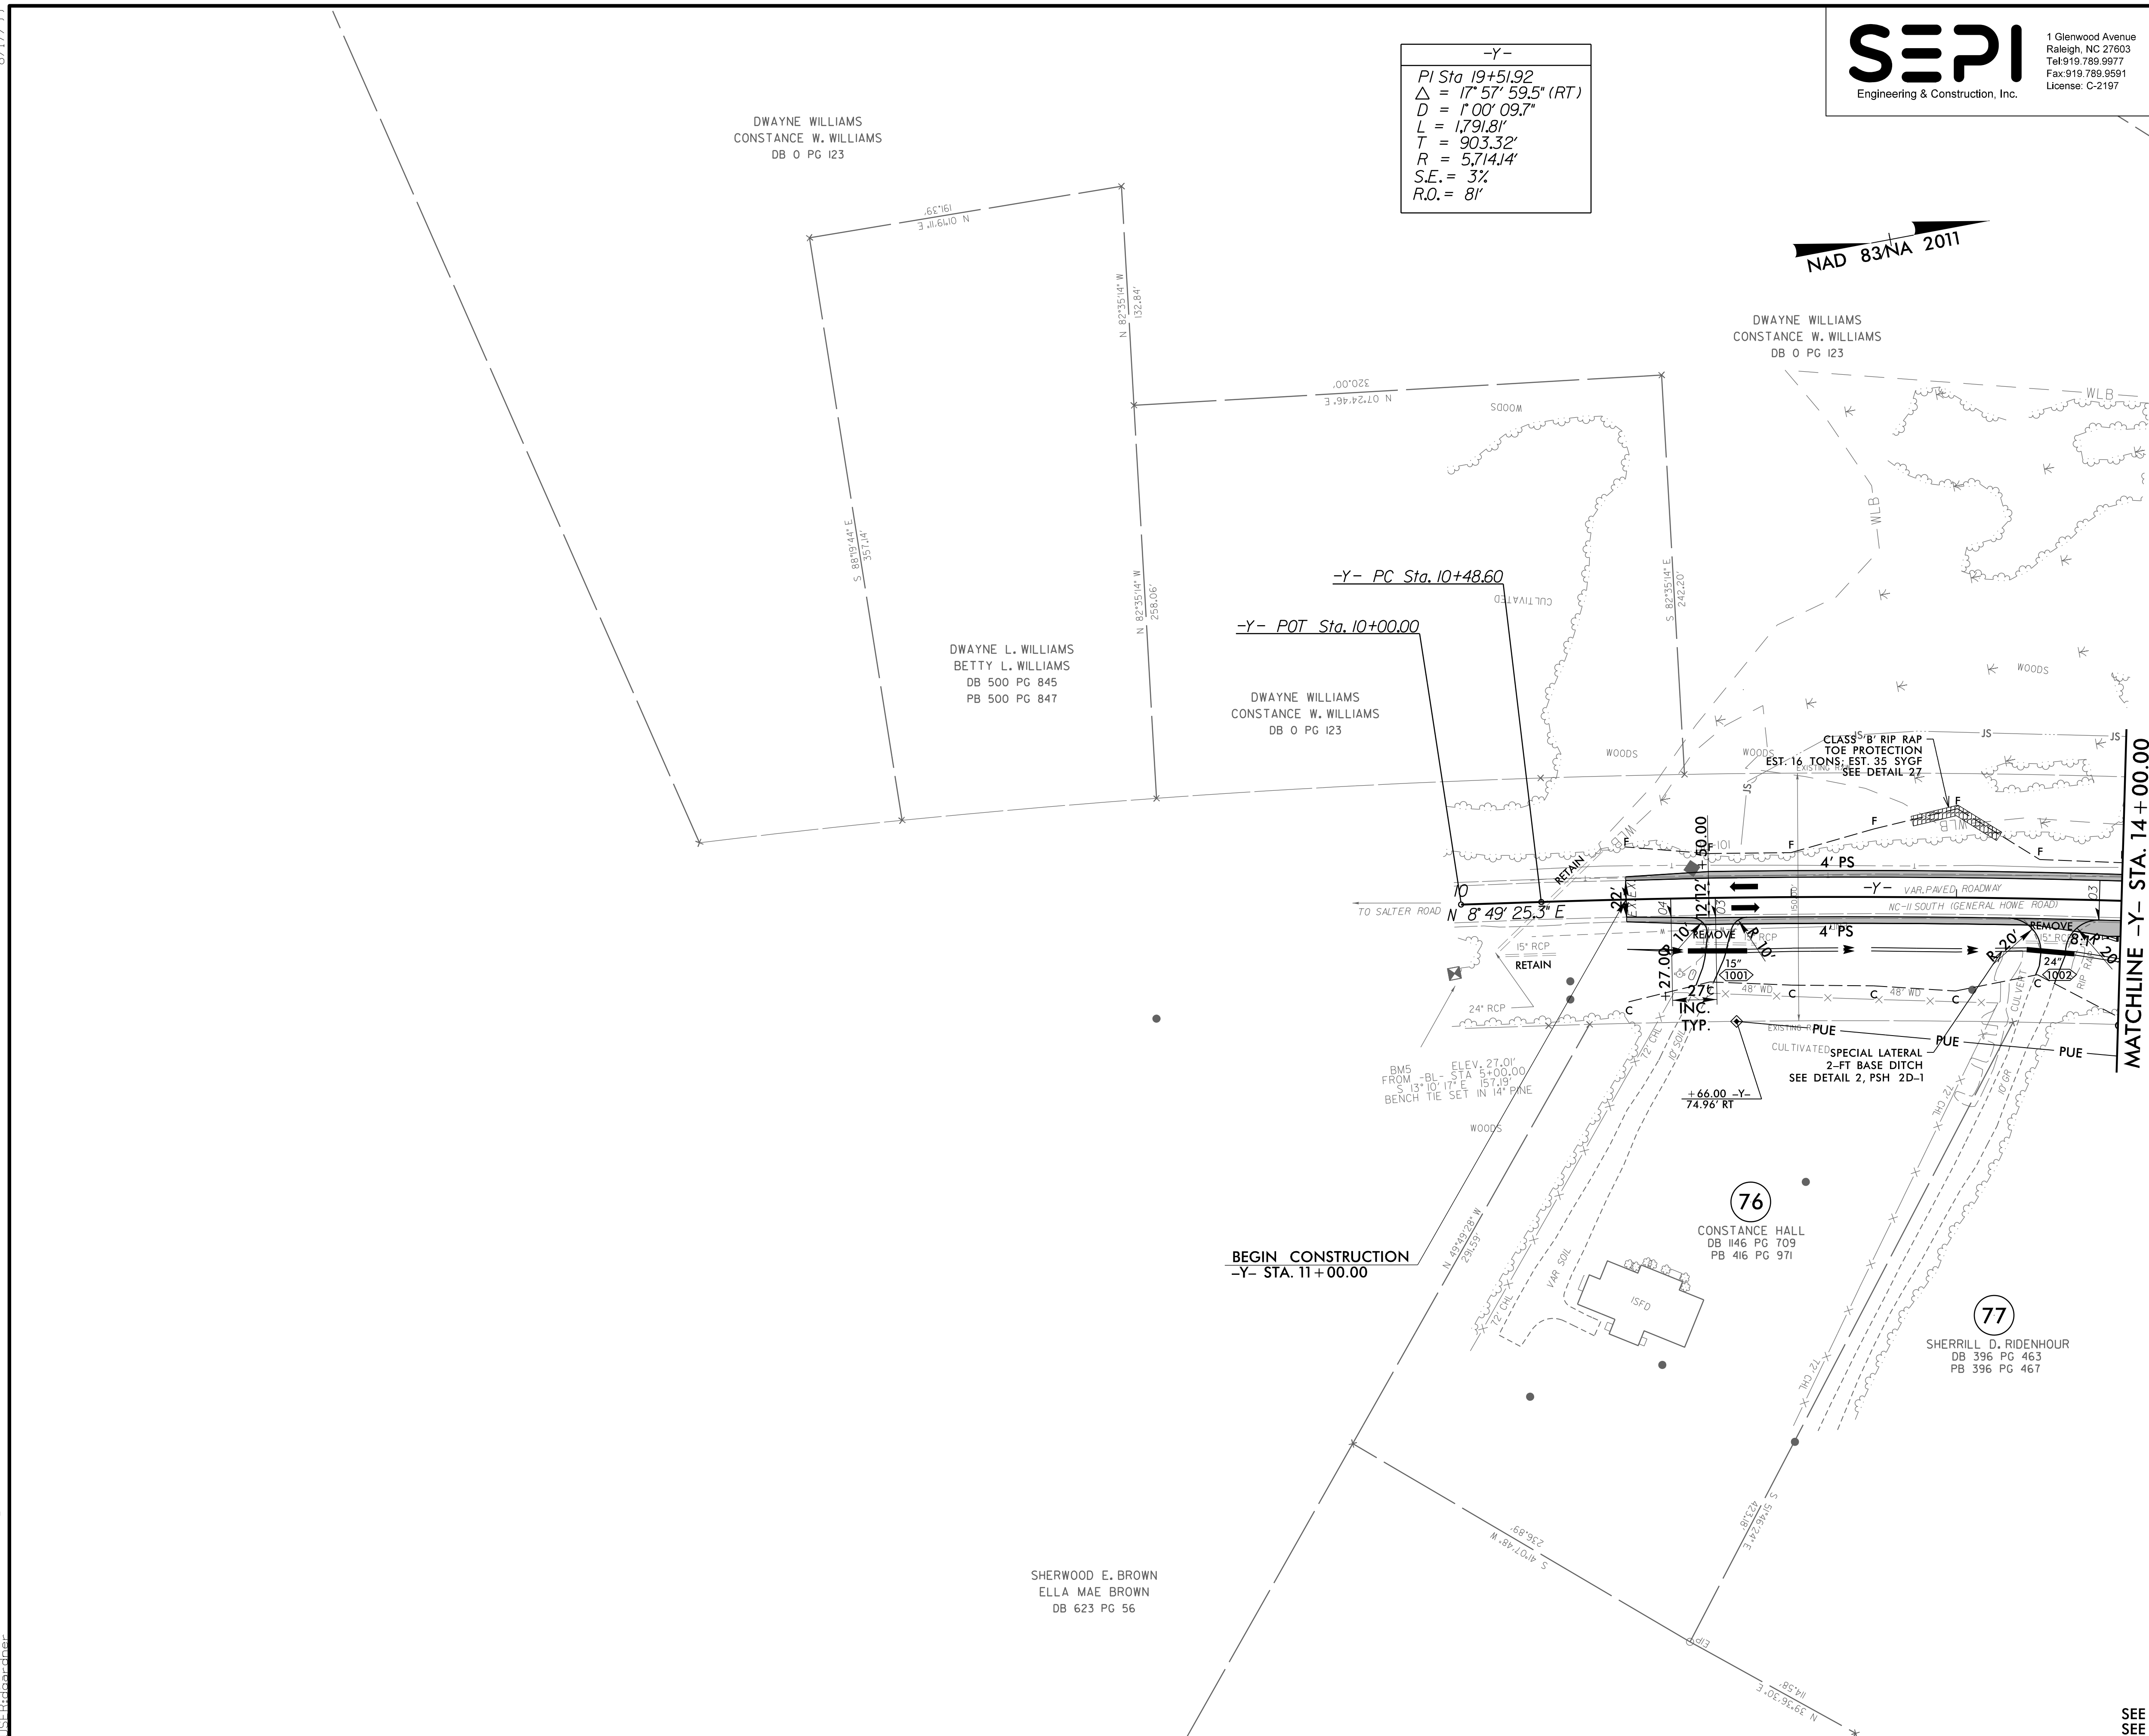

SEE SHEET 24 FOR -Y- PROFILE
SEE SHEET 2D-1 FOR DRAINAGE DITCH DETAILS