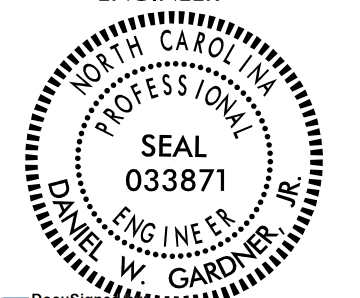


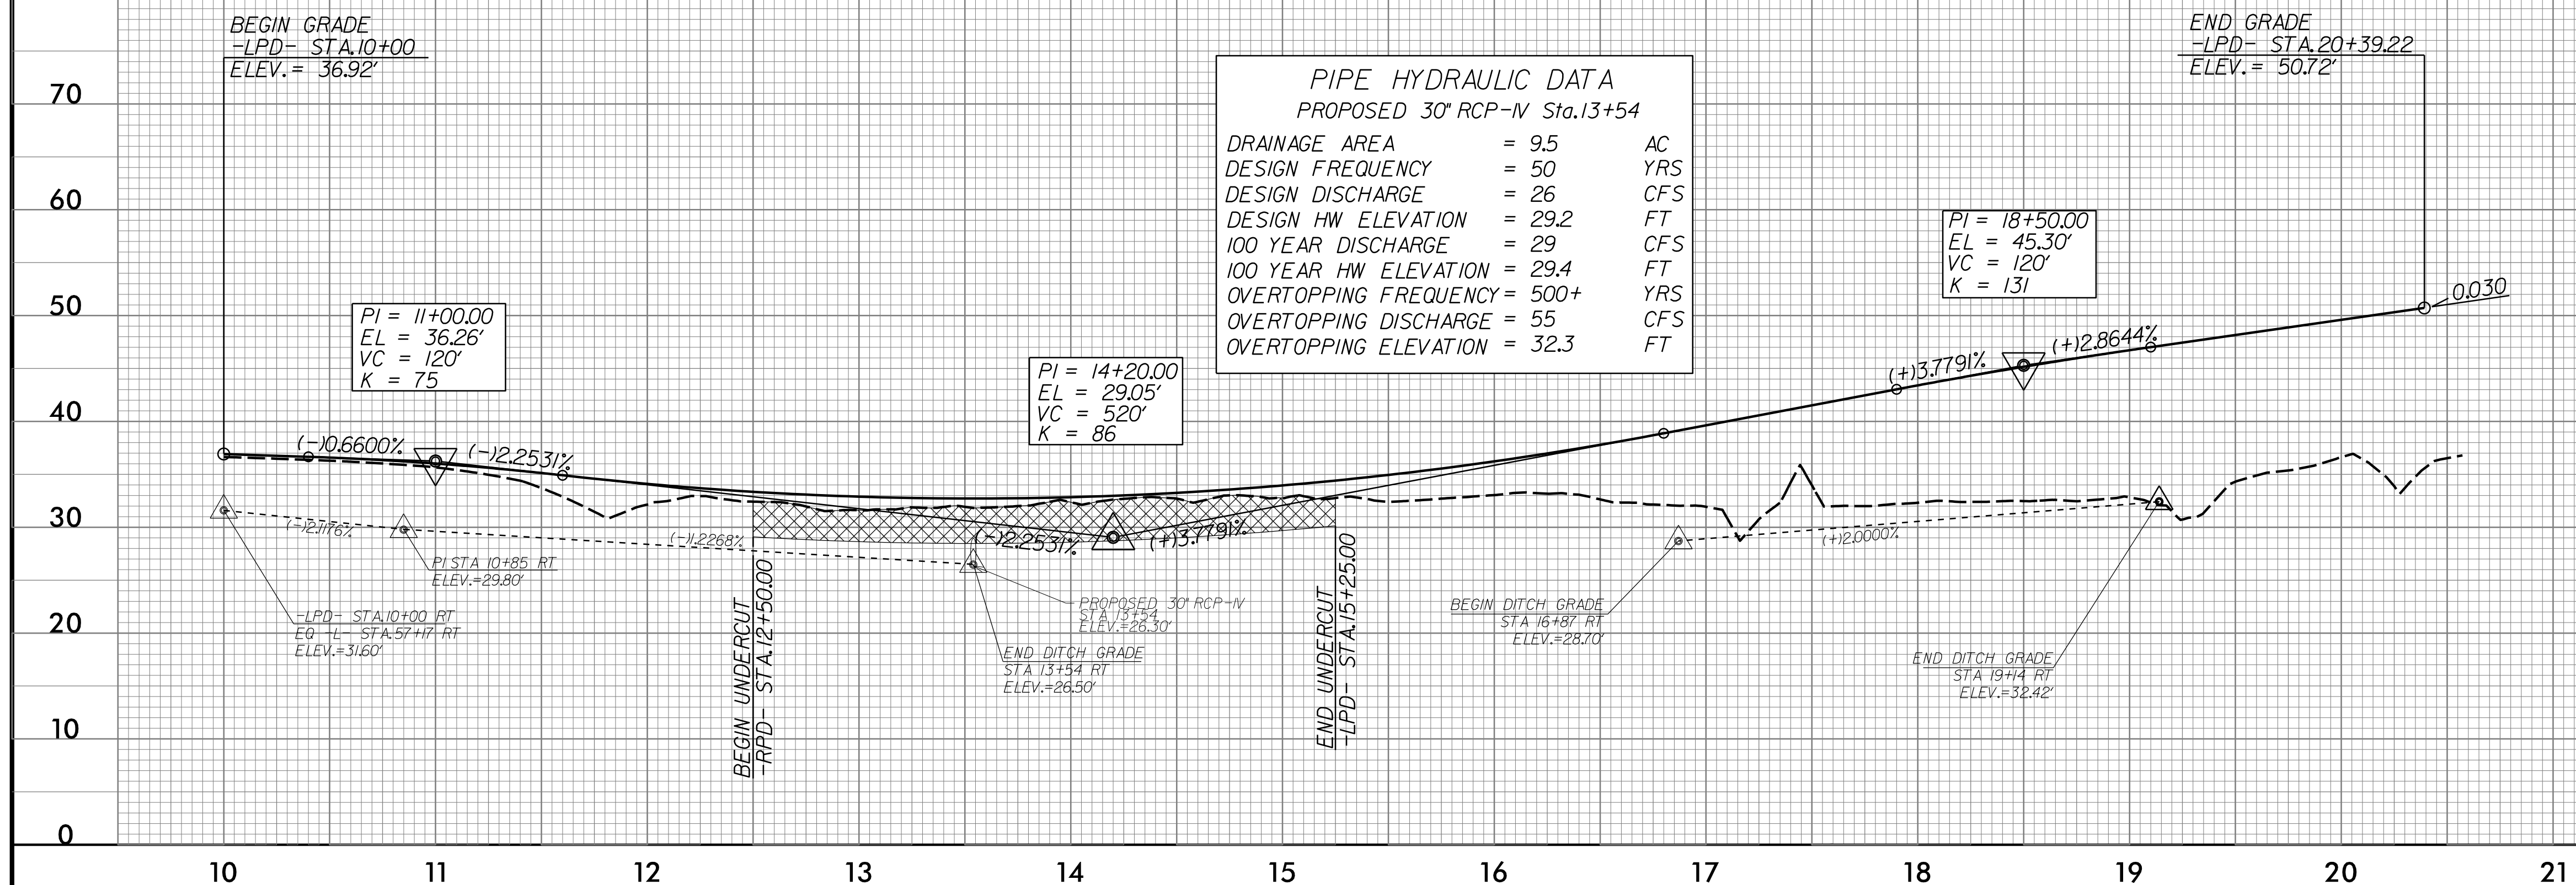
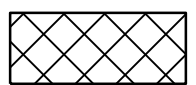

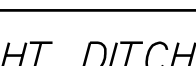


5/28/99

PROJECT REFERENCE NO. <i>R-256/CA</i>	SHEET NO. <i>23</i>
ROADWAY DESIGN ENGINEER  Daniel W. Gardner, Jr. <small>DocuSigned by: Daniel W. Gardner, Jr.</small>	HYDRAULICS ENGINEER  Andrew M. Howell <small>DocuSigned by: Andrew M. Howell</small>
<b>DOCUMENT NOT CONSIDERED FINAL UNLESS ALL SIGNATURES COMPLETED</b>	
	
<small>1 Glenwood Avenue Raleigh, NC 27603 Tel: 919.789.9977 Fax: 919.789.9591 License: C-2197</small>	

# -LPD-



	UNDERCUT EXCAVATION
	DITCH LEGEND
	RIGHT DITCH

8/25/2002 R-256/CA\_Rdy.pfl\_23.dgn