
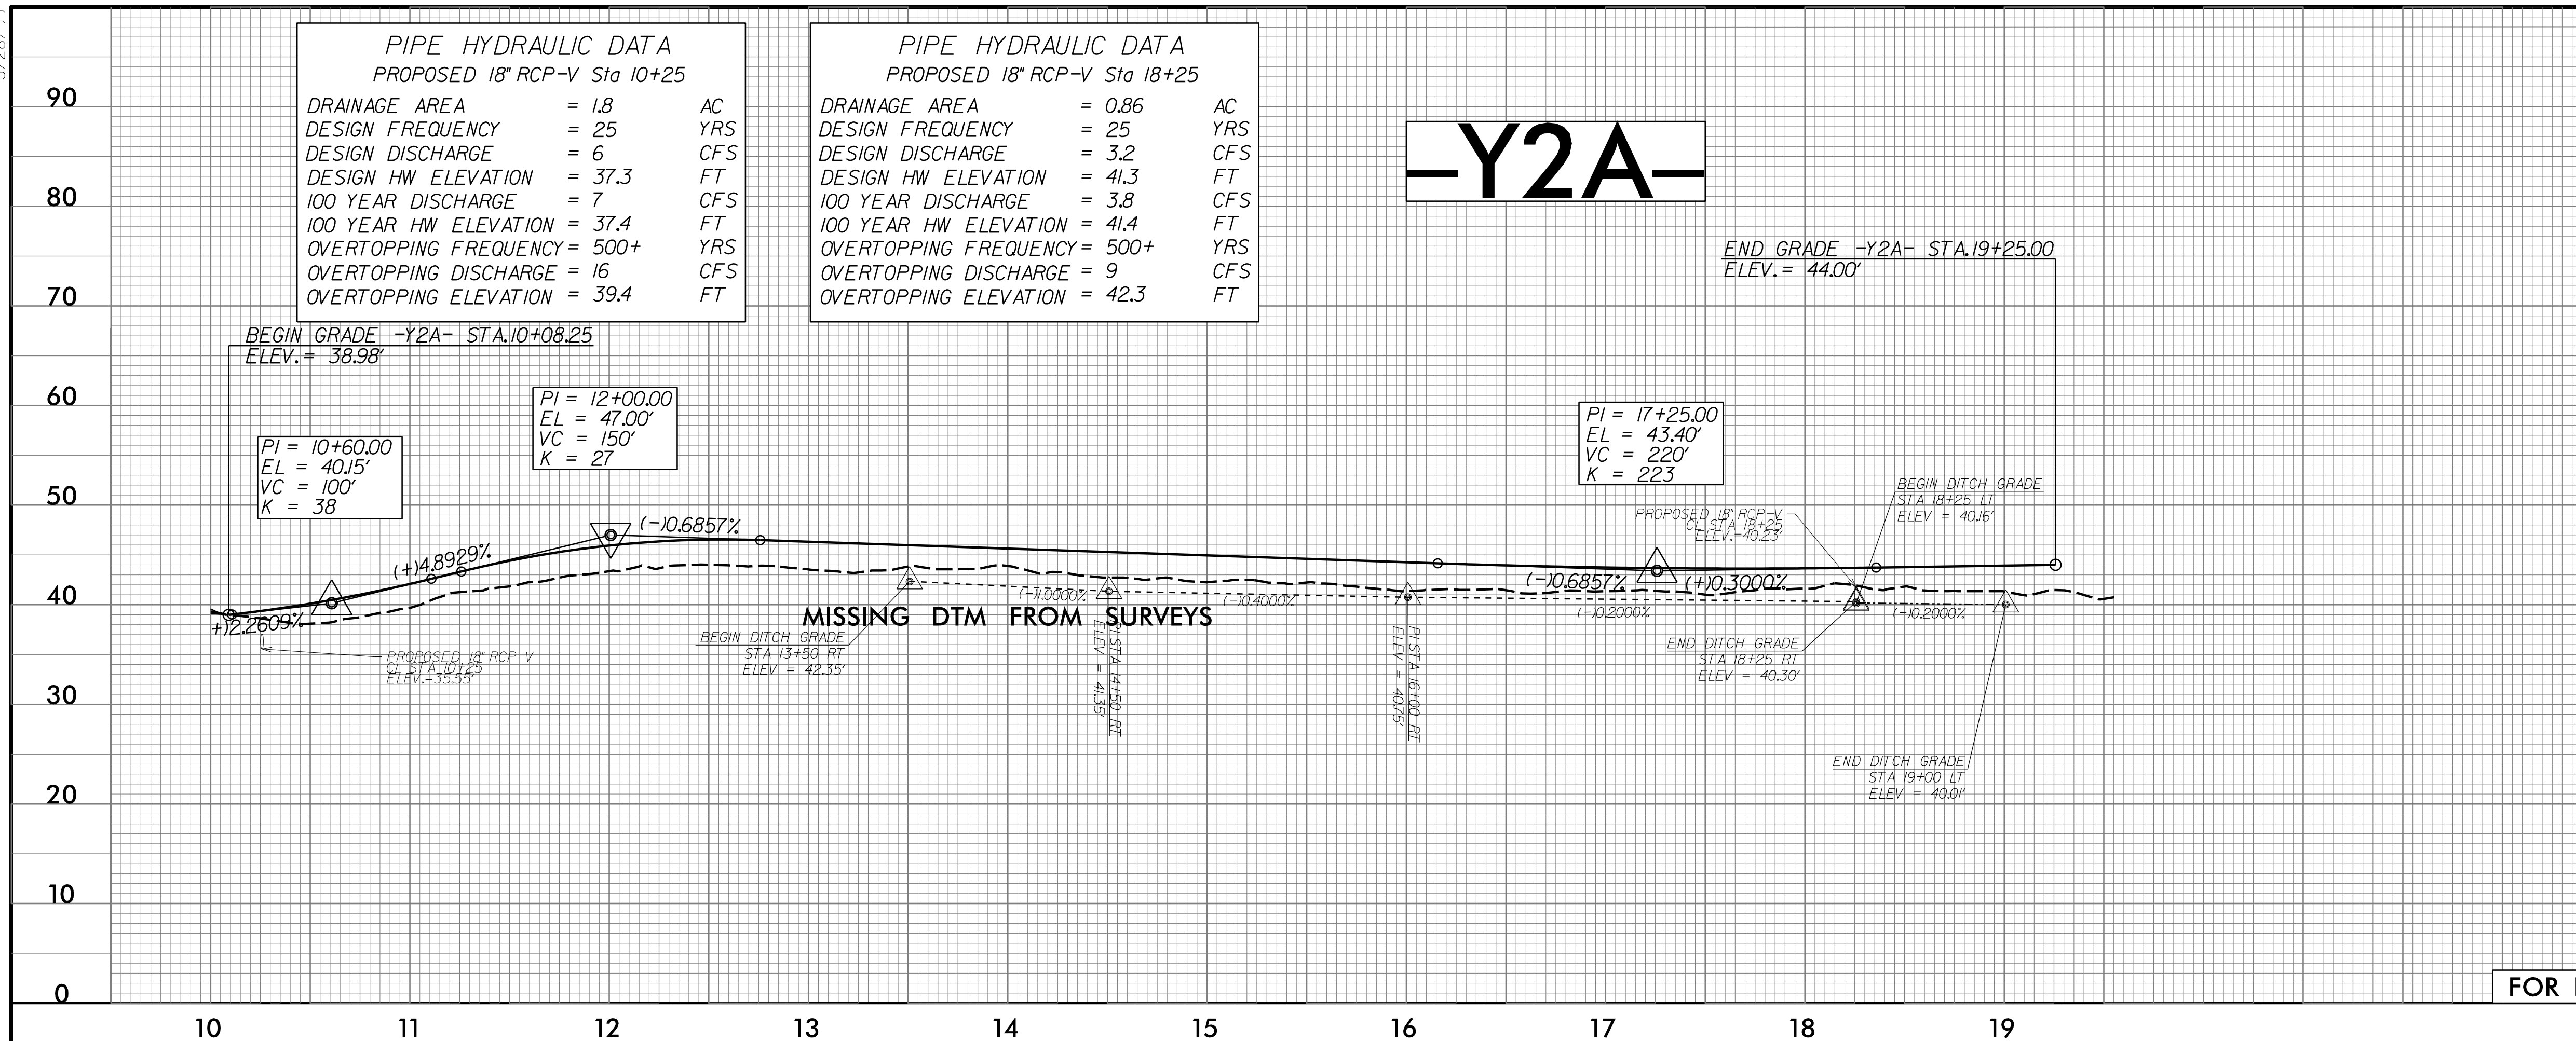
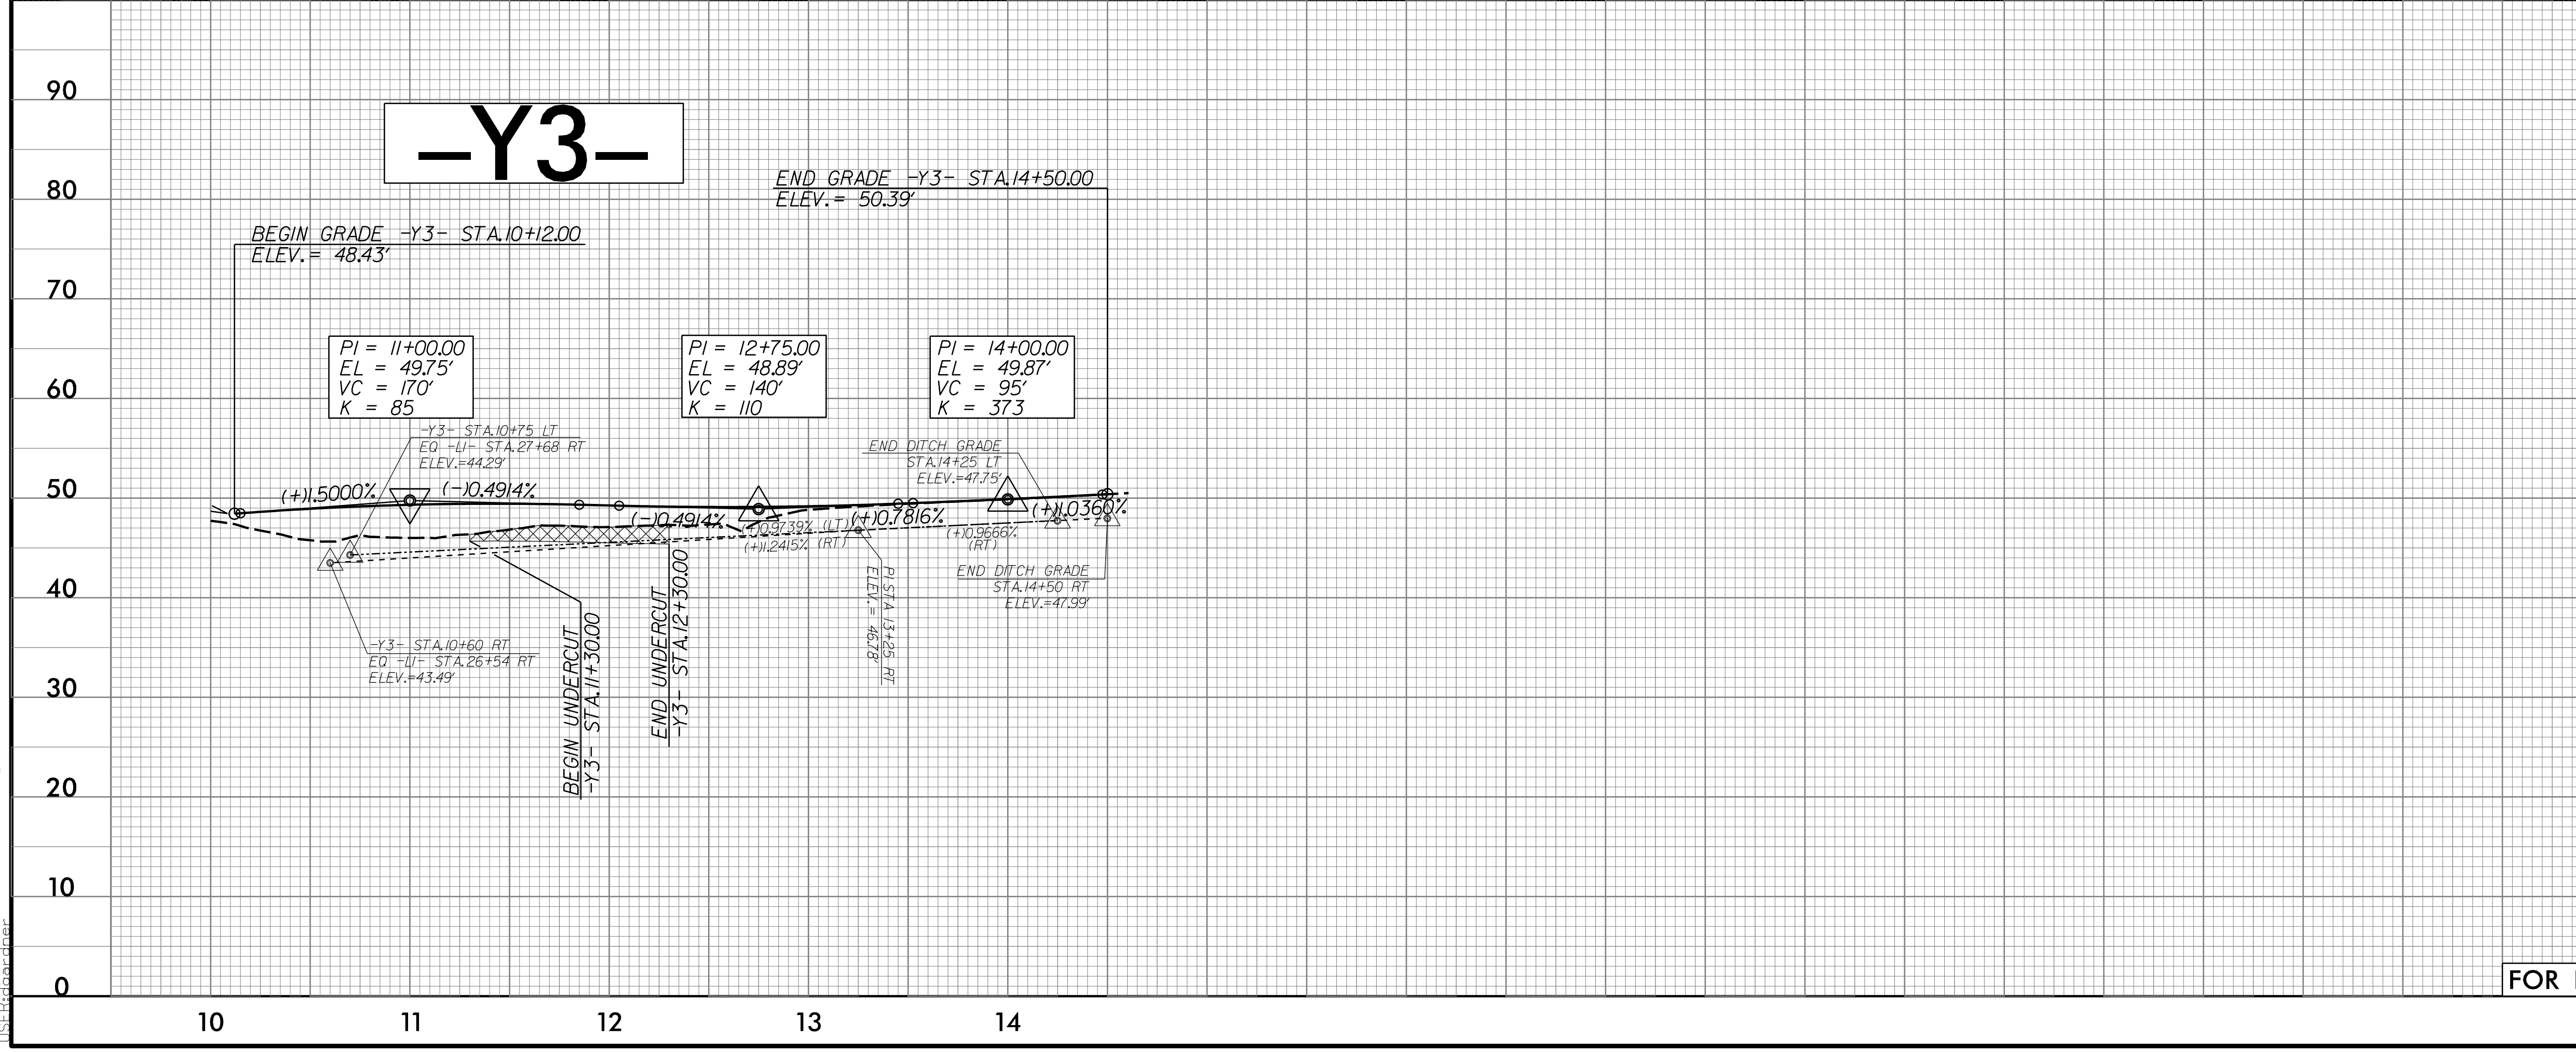


5/28/99


PROJECT REFERENCE NO. <b>R-2561CA</b>	SHEET NO. <b>26</b>
ROADWAY DESIGN ENGINEER <b>DAVID W. GARDNER, JR.</b>	HYDRAULICS ENGINEER <b>ANDREW M. HOWELL</b>
SEAL 033871 NORTH CAROLINA PROFESSIONAL ENGINEER	SEAL 035621 NORTH CAROLINA PROFESSIONAL ENGINEER
<b>DOCUMENT NOT CONSIDERED FINAL UNLESS ALL SIGNATURES COMPLETED</b>	
 <b>SEPI</b> Engineering & Construction, Inc.	
<small>1 Glenwood Avenue Raleigh, NC 27603 Tel: 919.789.9977 Fax: 919.789.9591 License: C-2197</small>	



FOR PLAN SEE SHEET 5 & 6



FOR PLAN SEE SHEET 5 & 13

 UNDERCUT EXCAVATION

**DITCH LEGEND**

RIGHT DITCH ----- 10

LEFT DITCH ----- 10

8/25/2002 R-2561CA-Rdy.pfl\_26.dgn