
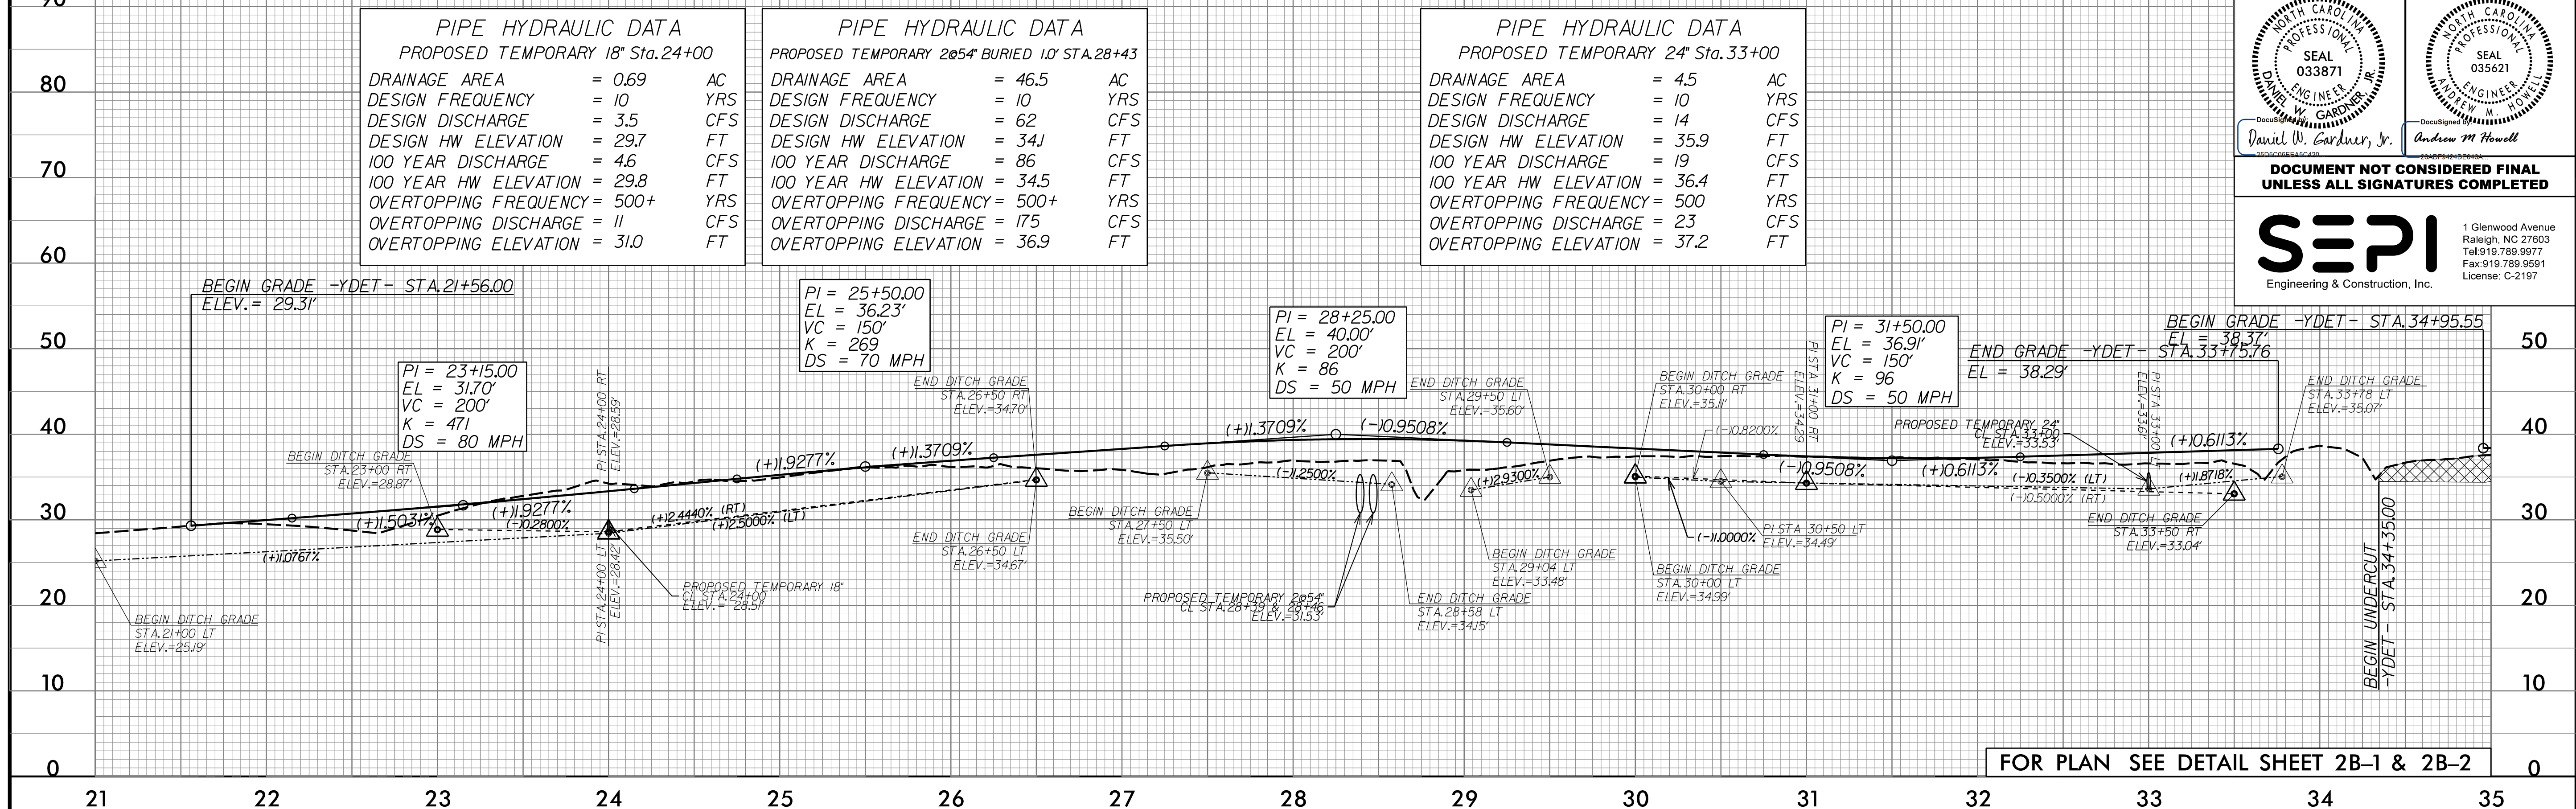


5/28/99


-YDET-

PROJECT REFERENCE NO. R-2561CA	SHEET NO. 29
ROADWAY DESIGN ENGINEER Daniel W. Gardner, Jr.	HYDRAULICS ENGINEER Andrew M. Howell
SEAL 033871 ENGINEER DANIEL W. GARDNER, JR. REGISTERED PROFESSIONAL ENGINEER STATE OF NORTH CAROLINA	SEAL 035621 ENGINEER ANDREW M. HOWELL REGISTERED PROFESSIONAL ENGINEER STATE OF NORTH CAROLINA
DOCUMENT NOT CONSIDERED FINAL UNLESS ALL SIGNATURES COMPLETED	
 SEPI Engineering & Construction, Inc.	
<small>1 Glenwood Avenue Raleigh, NC 27603 Tel: 919.789.9977 Fax: 919.789.9591 License: C-2197</small>	



FOR PLAN SEE DETAIL SHEET 2B-1 & 2B-2

-YDET-

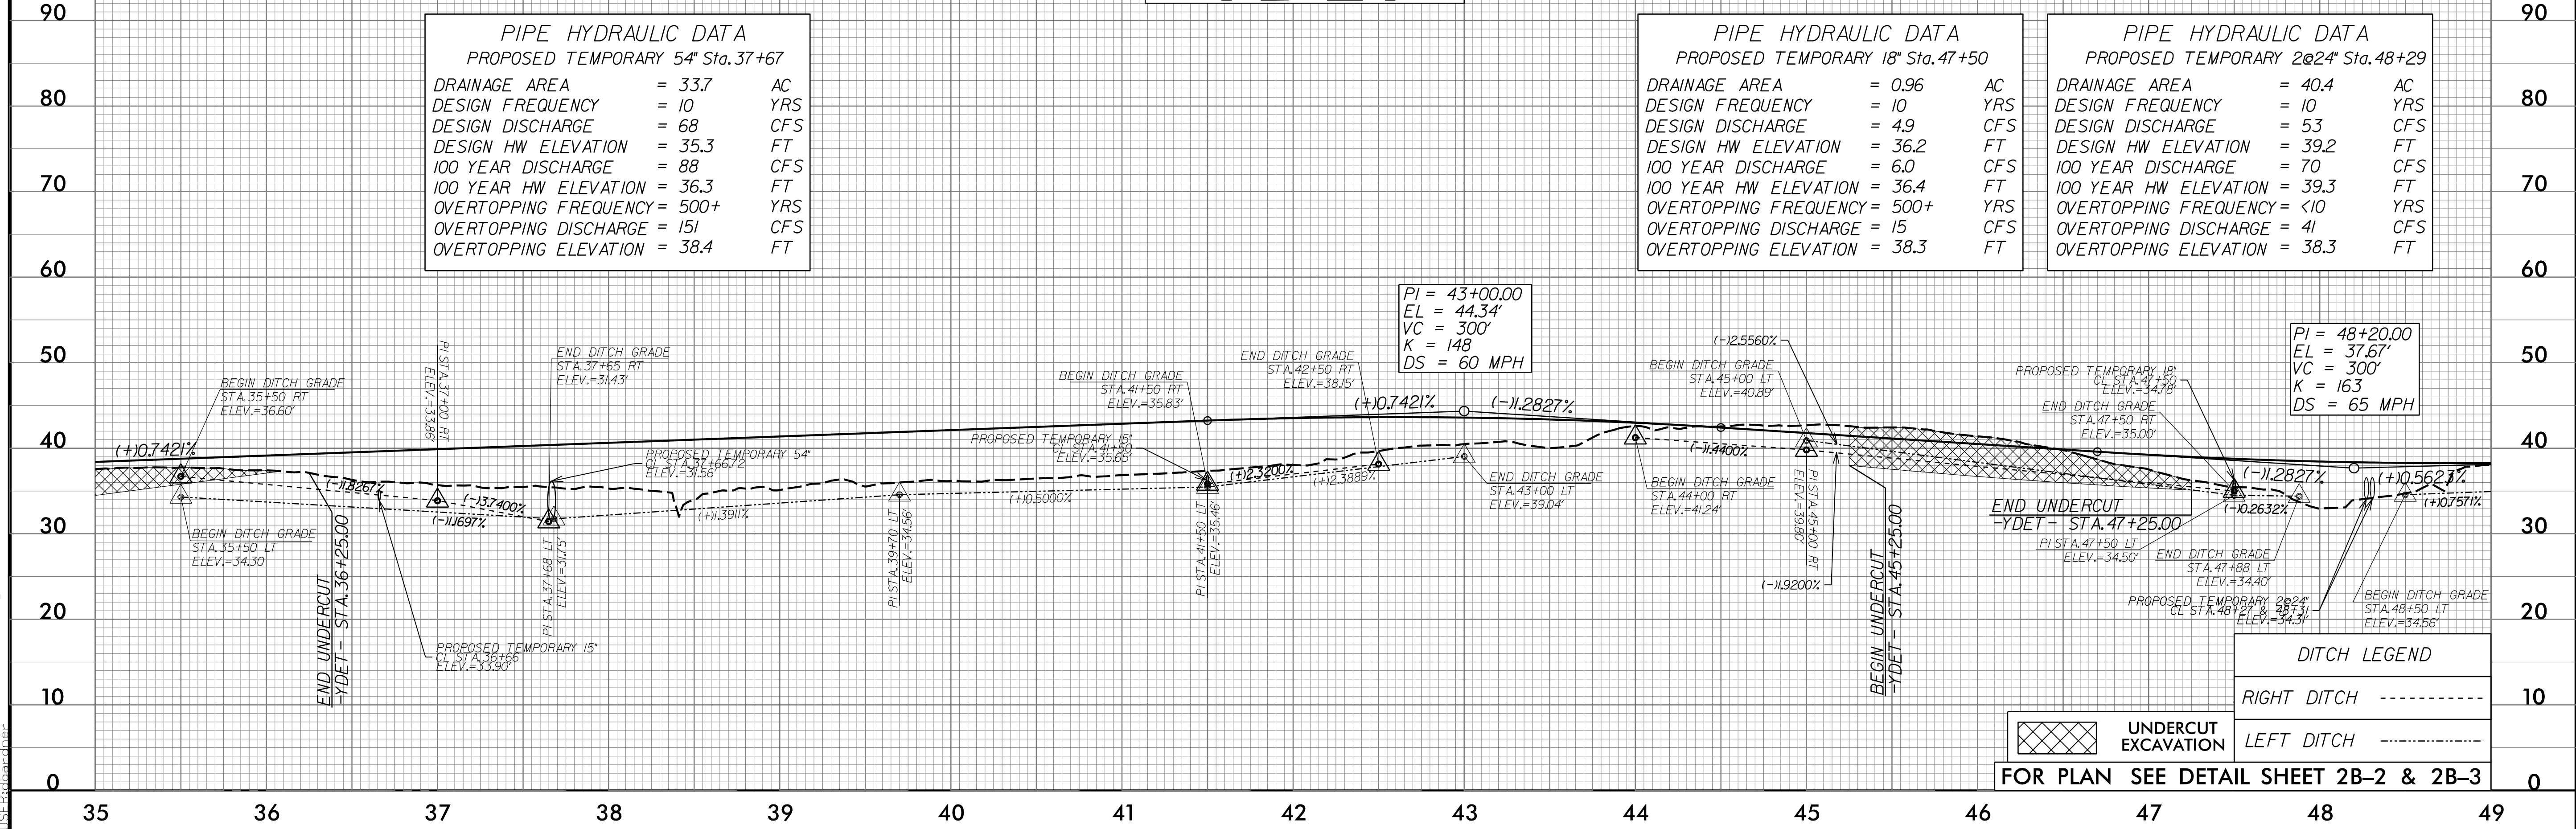

FOR PLAN SEE DETAIL SHEET 2B-2 & 2B-3

	RIGHT DITCH
	LEFT DITCH

8/26/2002 R-2561CA.Rdy.plt_29.dgn