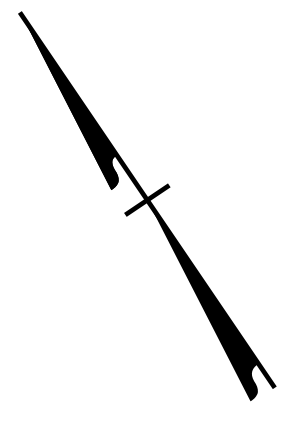


C-C -L- STA. 90+00

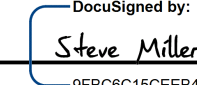
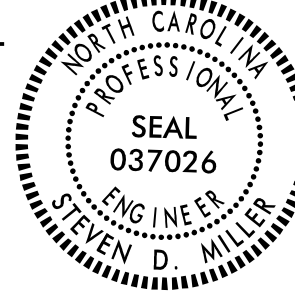



MATCHLINE -L3- STA. 88+00.00  
MATCHLINE -L4- STA. 88+00.00  
SEE TMP-8



8/15/2022  
X:\2018\SEIB.079.00\_R-2561CA\TP\Tr-off\fig\TMP\R-2561CA\_TMP\_9.dgn  
jbauman

**SEPI**  
1 Glenwood Avenue  
Raleigh, NC 27603  
Tel: 919.789.9977  
Fax: 919.789.9591  
License: C-2197

APPROVED:   
DATE: \_\_\_\_\_  
SEAL  
  
**DOCUMENT NOT CONSIDERED FINAL  
UNLESS ALL SIGNATURES COMPLETED**

  
DIVISION OF HIGHWAYS  
STATE OF NORTH CAROLINA  
DEPARTMENT OF TRANSPORTATION  
WORK ZONE TRAFFIC CONTROL

**PHASE I**