
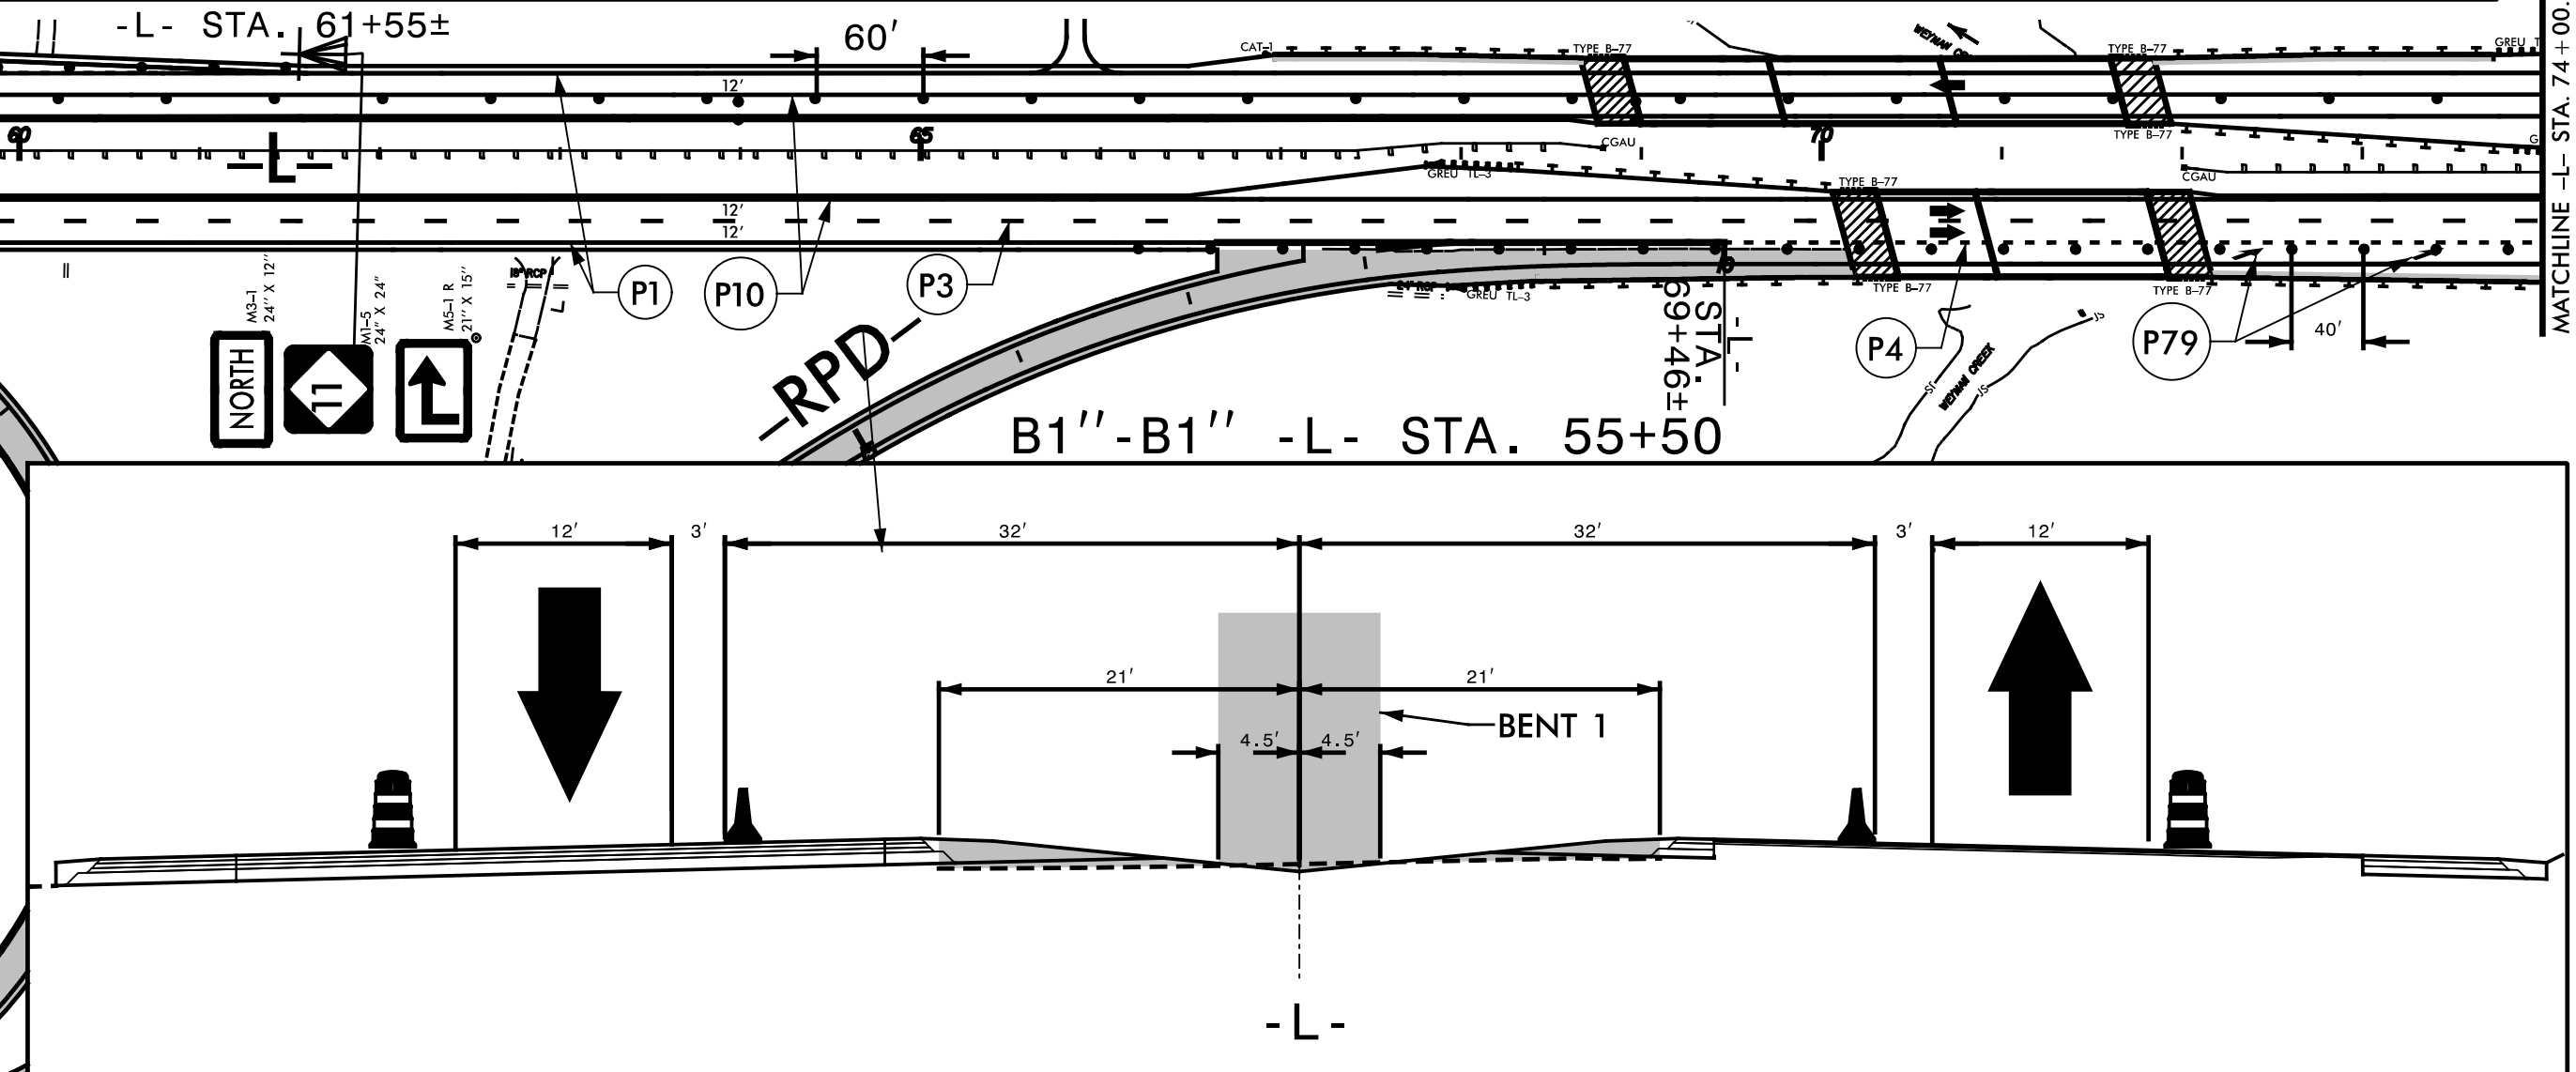
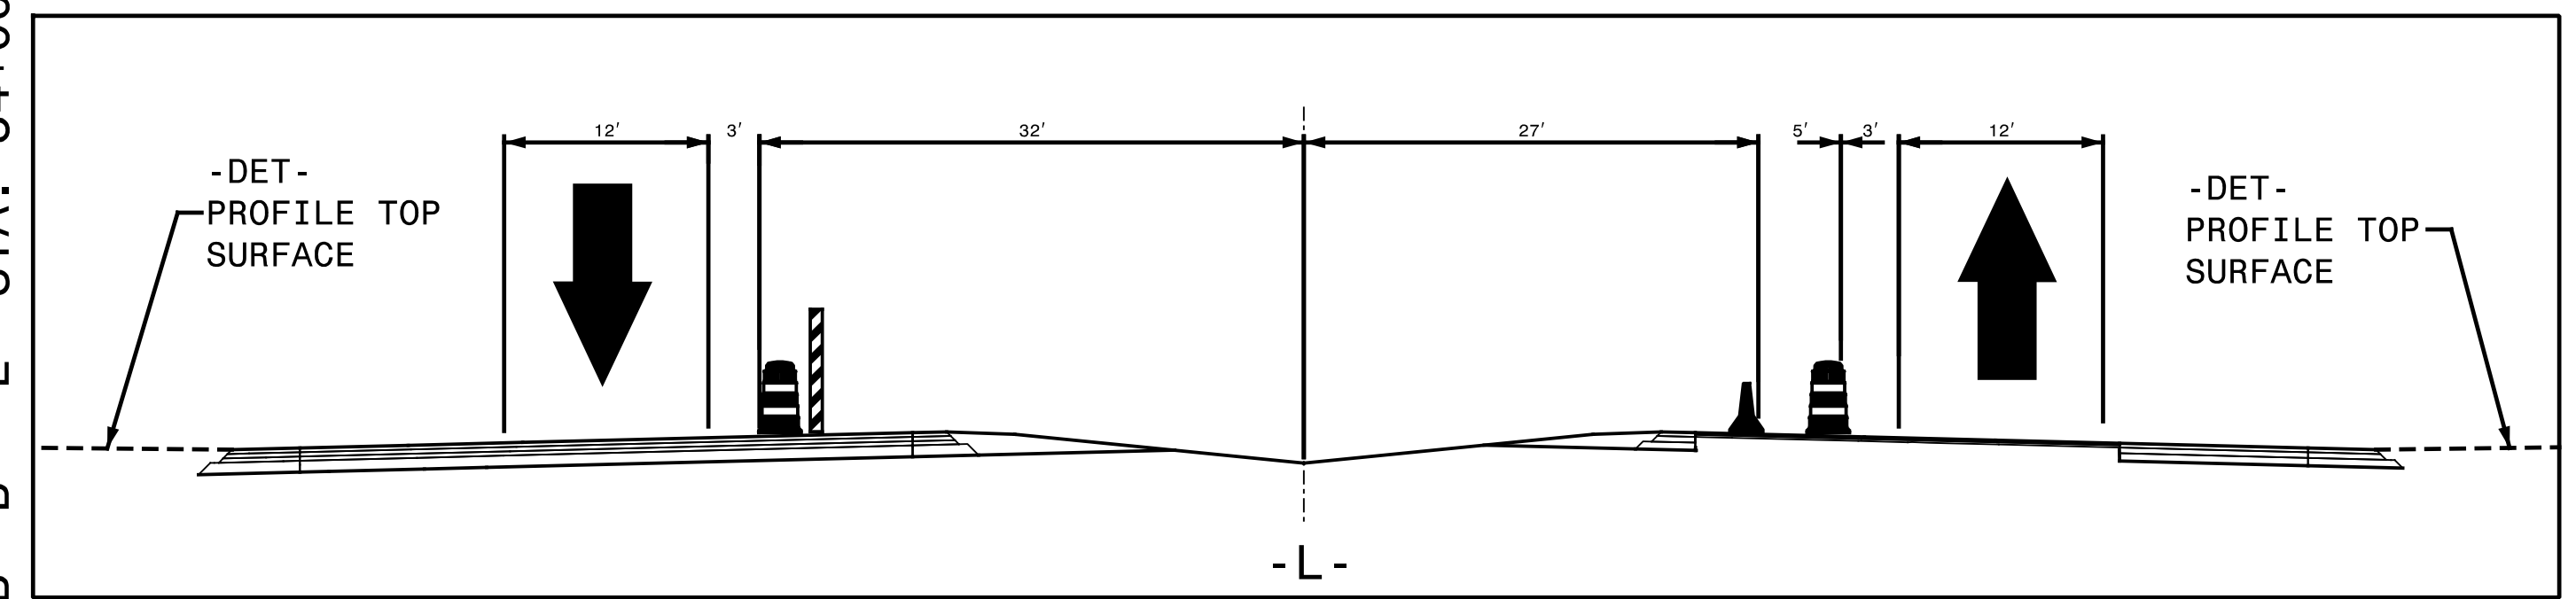
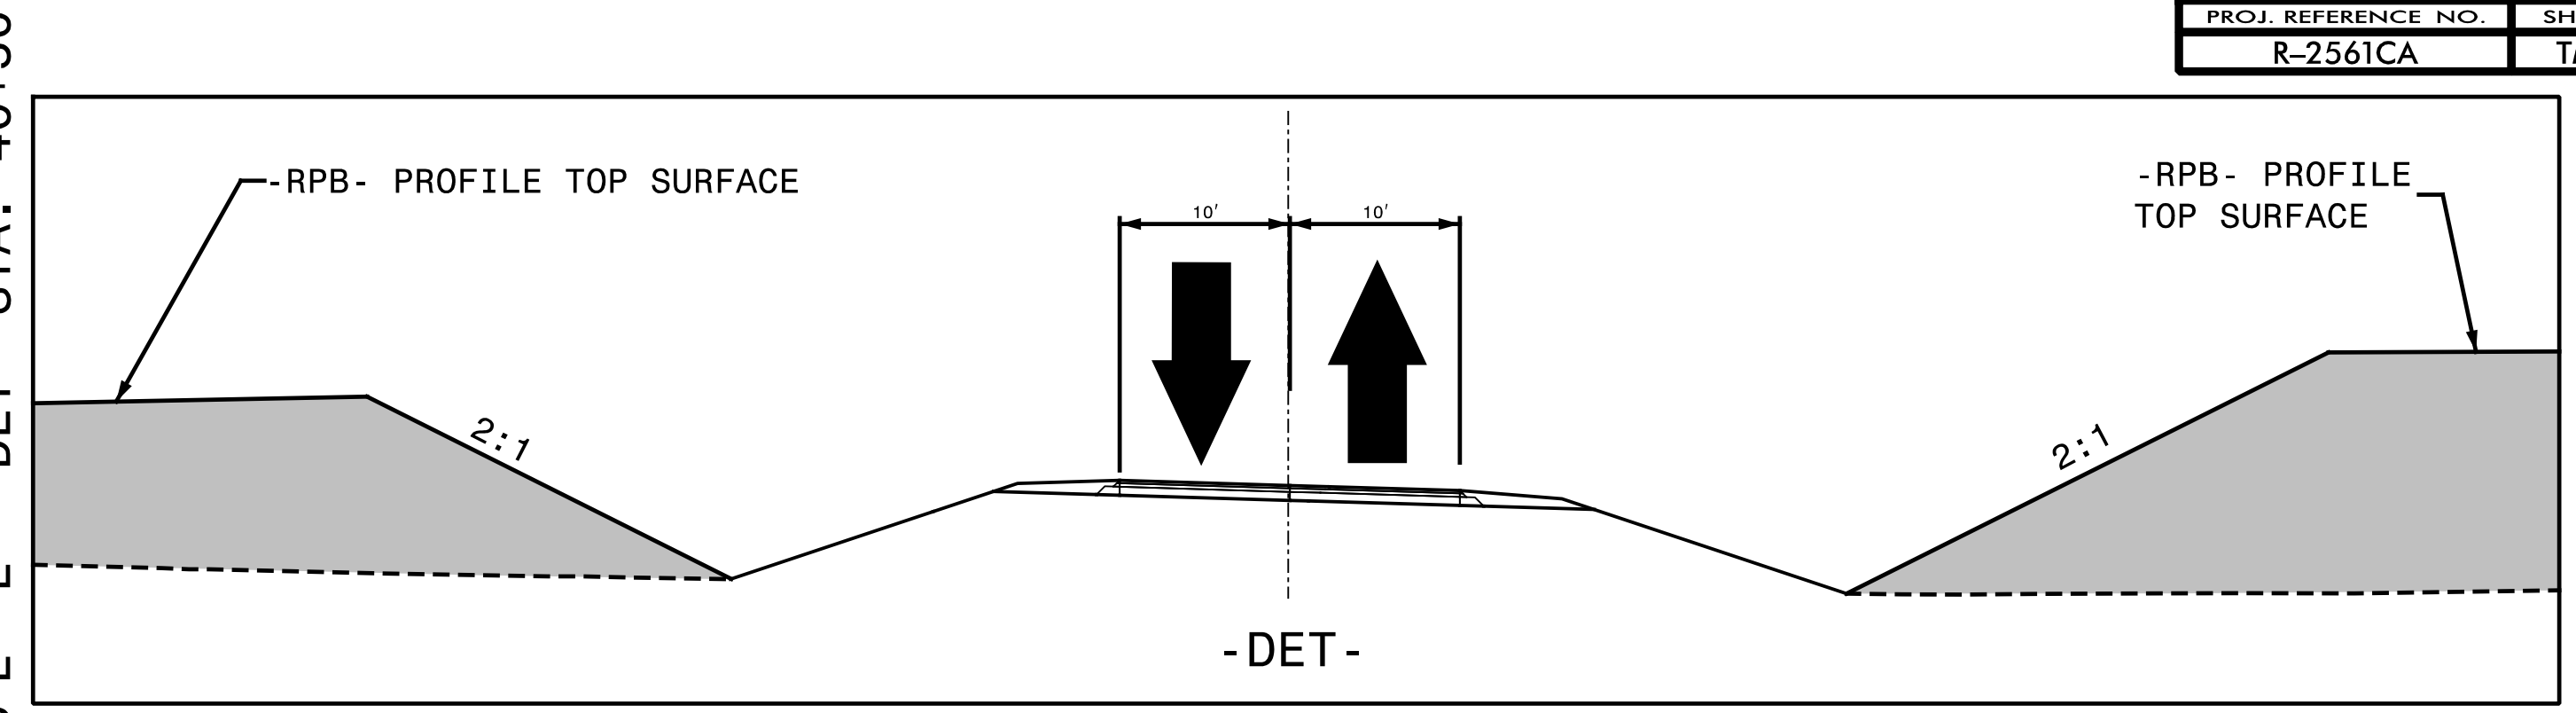


ONCE PROPOSED NC 11 BRIDGE IS COMPLETE, SHIFT TRAFFIC ONTO THE BRIDGE AND COMPLETE THE REMAINING -RPB- WORK. SEE TMP-27A.

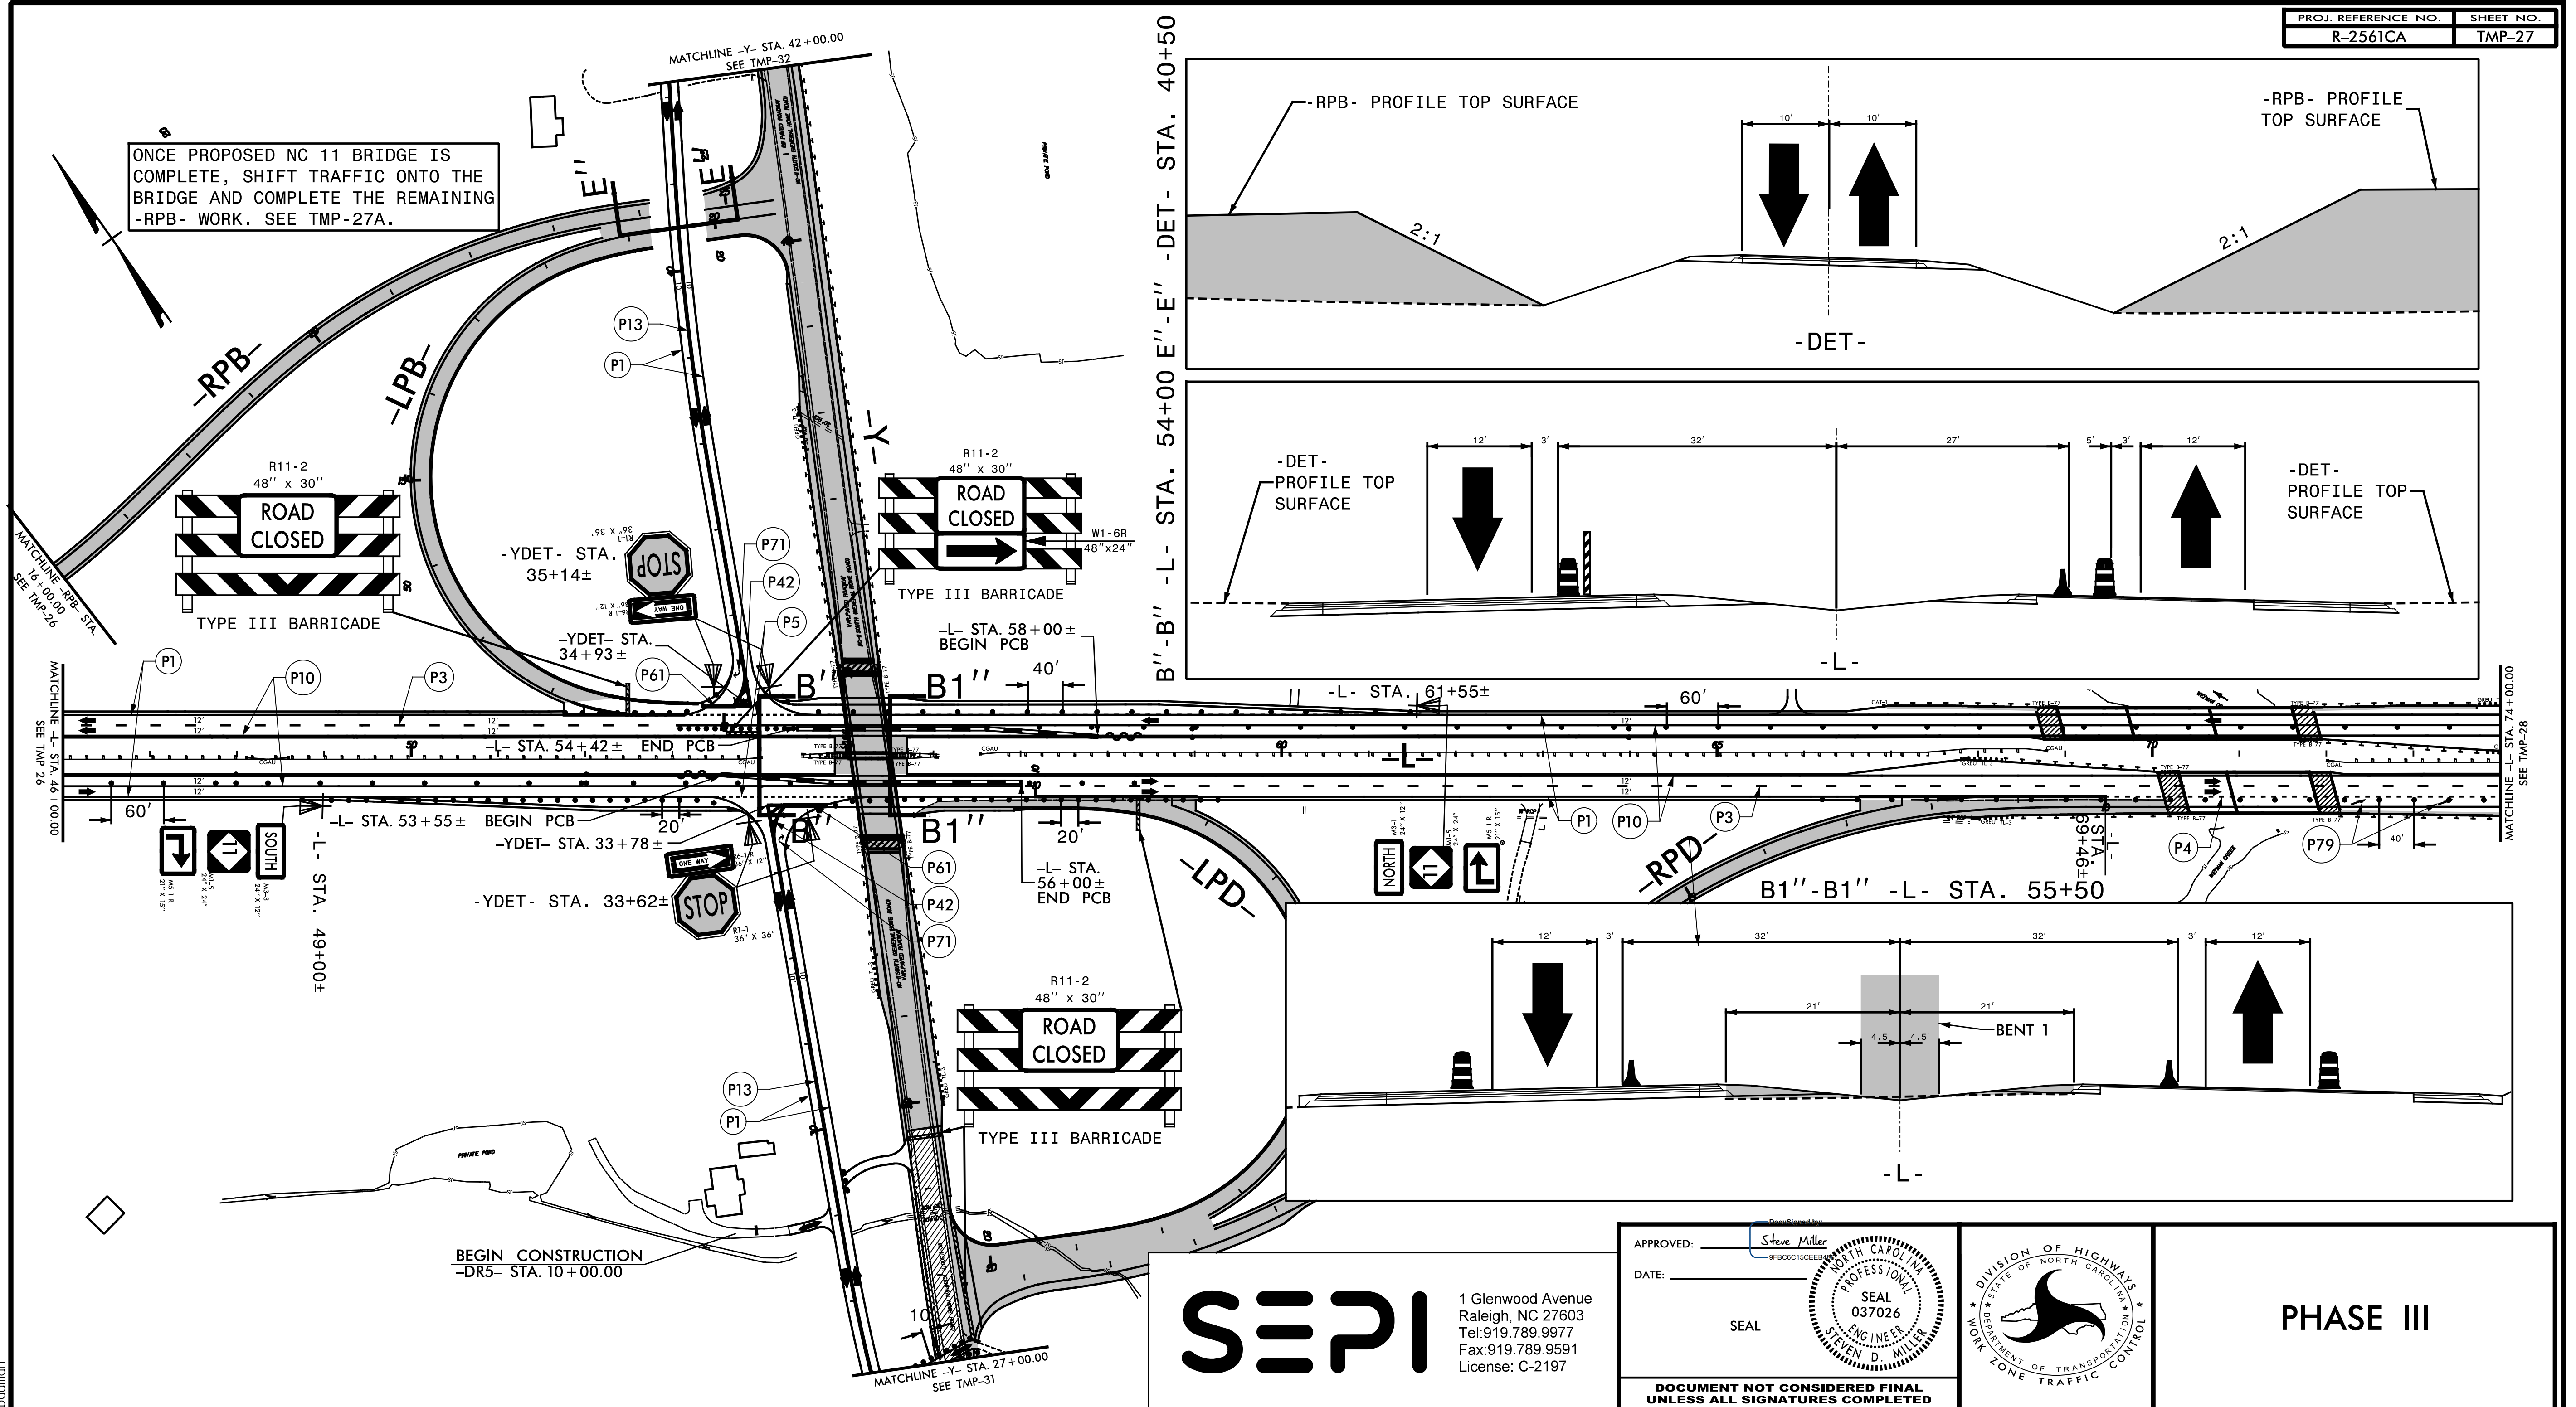

8/15/2022 X:\2018\SEB\079.00-R-2561CA\TP-Tr-office\TMP-R-2561CA_TMP_27.dgn bouman

SEPI
 1 Glenwood Avenue
 Raleigh, NC 27603
 Tel: 919.789.9977
 Fax: 919.789.9591
 License: C-2197

APPROVED: Steve Miller
 DATE: _____
 SEAL
 PROFESSIONAL ENGINEER
 SEVEN D. MILLER
 037026



PHASE III

DOCUMENT NOT CONSIDERED FINAL
 UNLESS ALL SIGNATURES COMPLETED