


INSET A

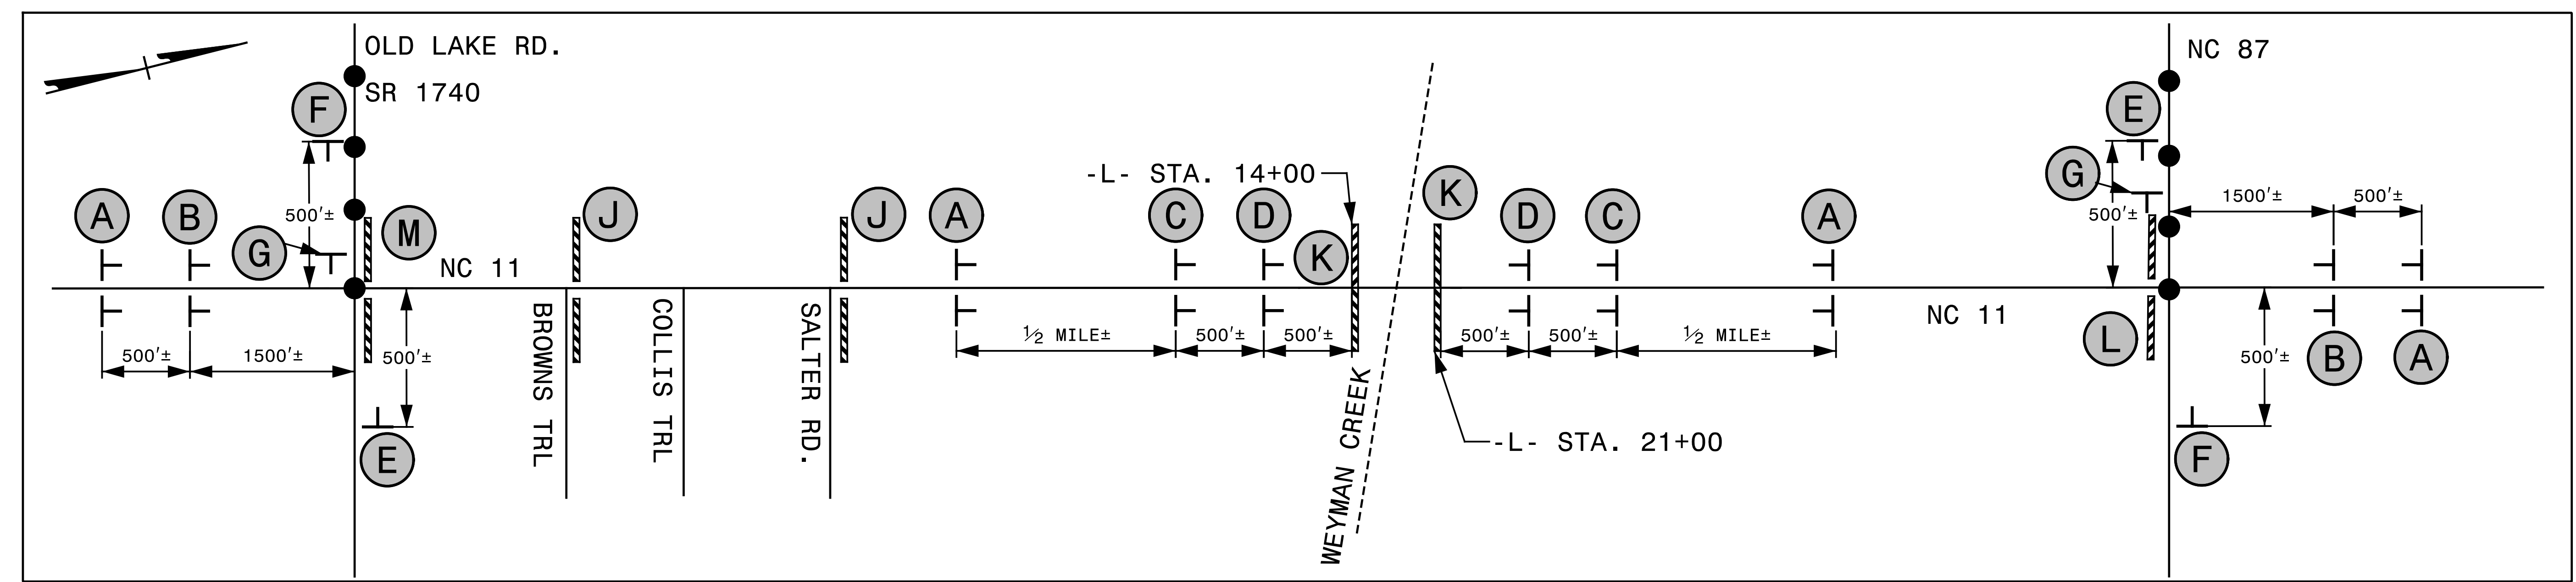


 W20-3 48" X 48"	 W20-2 48" X 48"	 W20-3 48" X 48"	 W20-3 48" X 48"	 W20-3 48" X 48" SP-4R 42" X 12"	 W20-3 48" X 48" SP-4L 42" X 12"	 M4-8 A 24" X 18" M1-5 24" X 24"
 M4-8 24" X 12" M3-1 24" X 12" M1-5 24" X 24" M6-1 21" X 15"	 M4-8 24" X 12" M3-3 24" X 12" M1-5 24" X 24" M6-1 L 21" X 15"	 R11-4 60" X 30"	 R11-2 48" X 30"	 R11-4 60" X 30" M4-10R 48" X 18"	 R11-3 60" X 30" M4-10L 48" X 18"	
 M4-8 24" X 12" M3-1 24" X 12" M1-5 24" X 24" M5-1 R 21" X 15"	 M4-8 24" X 12" M3-3 24" X 12" M1-5 24" X 24" M5-1 21" X 15"					

8/15/2022 X:\2018\SEI&079_00_R-2561CA\TP\Traffic\TMP\AR-2561CA_TMP_35.dgn jbauman

SEPI
1 Glenwood Avenue
Raleigh, NC 27603
Tel: 919.789.9977
Fax: 919.789.9591
License: C-2197

APPROVED:
DATE: _____
SEAL

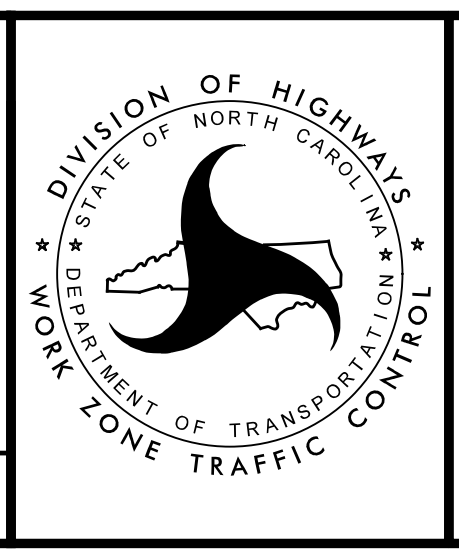

ROAD CLOSURE

DOCUMENT NOT CONSIDERED FINAL
UNLESS ALL SIGNATURES COMPLETED