
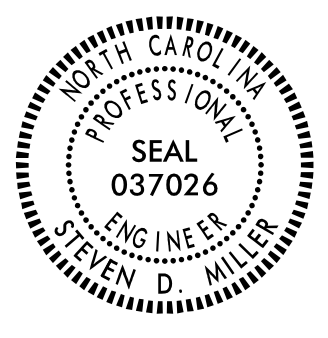
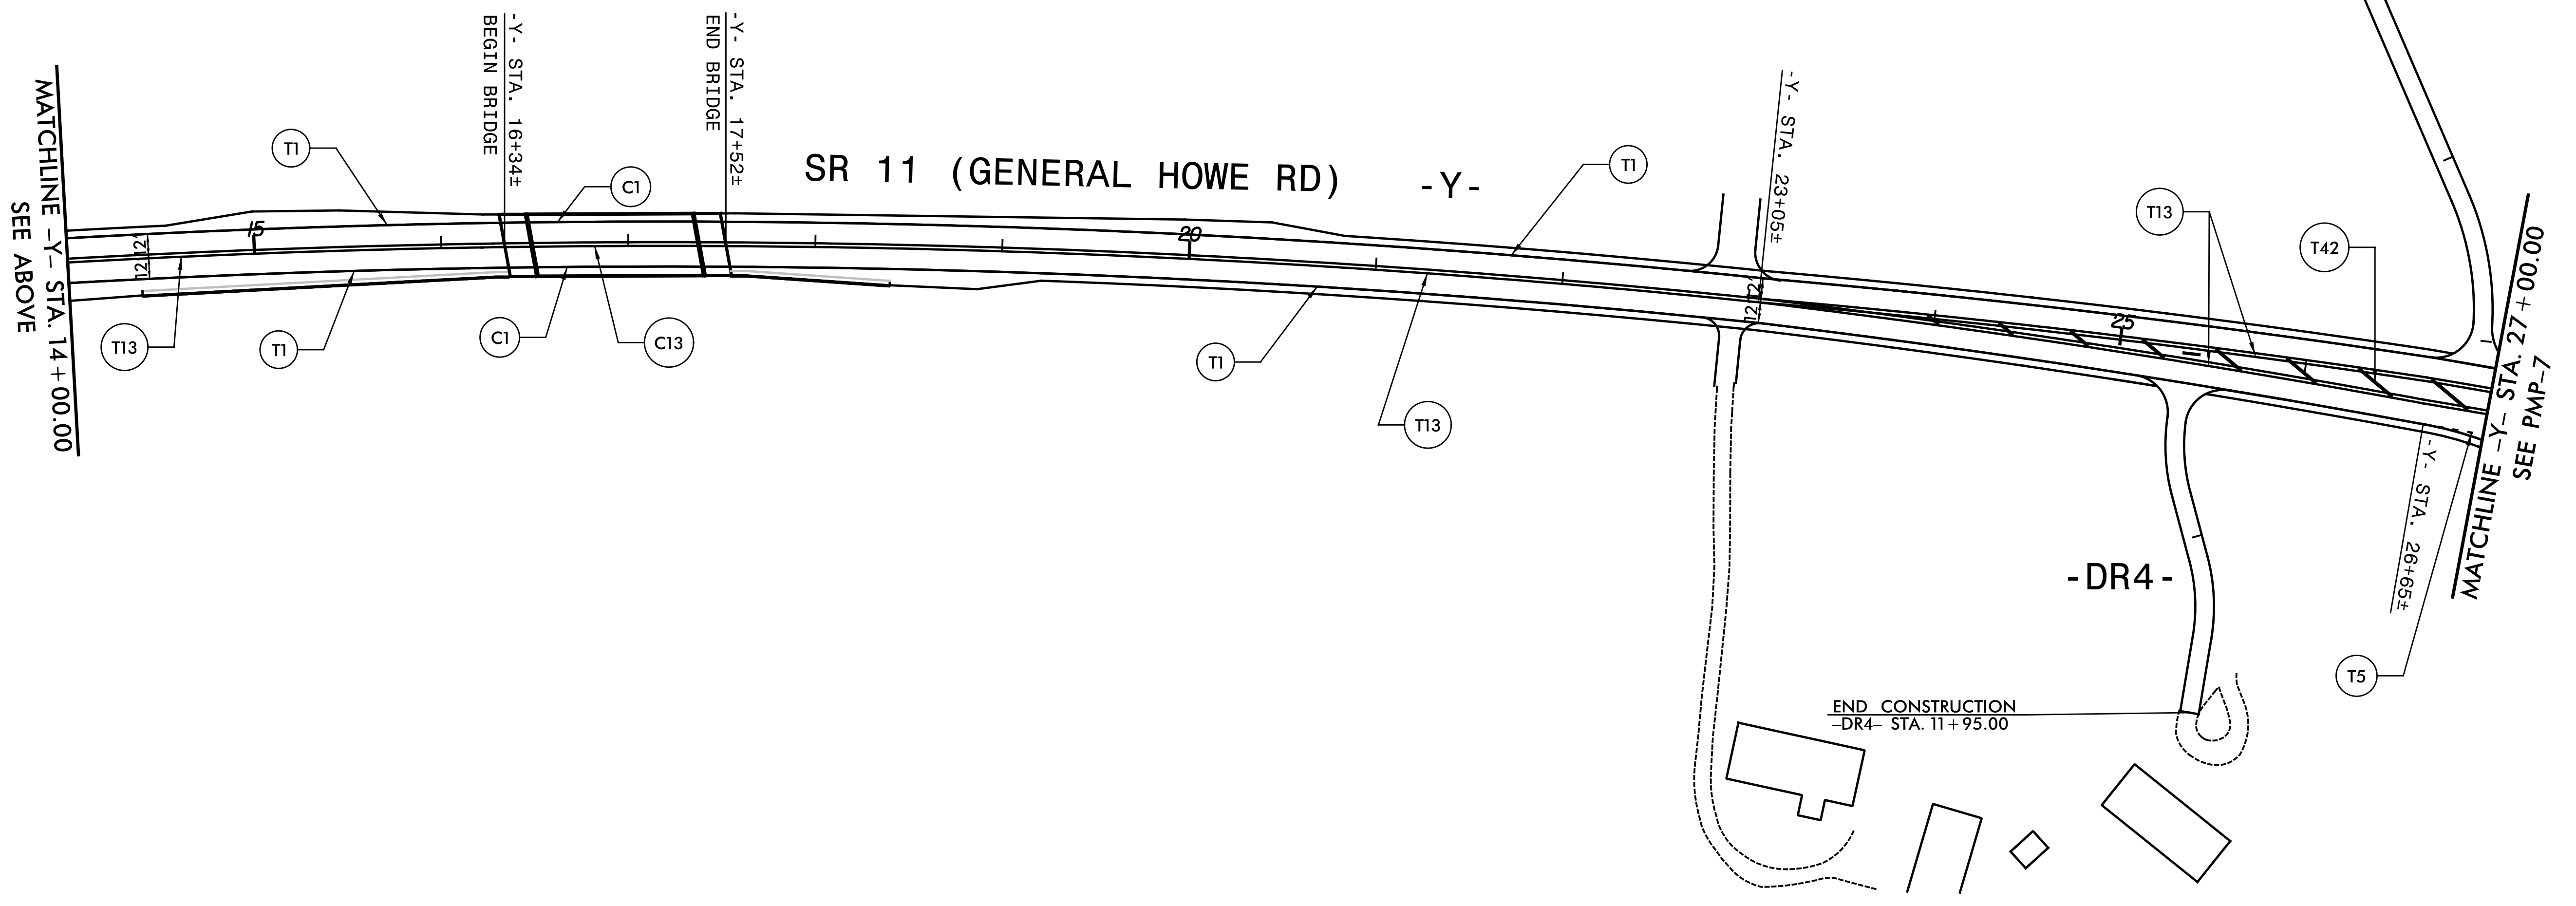


TIP NO. R-2561CA	SHEET NO. PMP-10
APPROVED: <i>Steve Miller</i>	
DATE: _____	
SEAL	
	
DOCUMENT NOT CONSIDERED FINAL UNLESS ALL SIGNATURES COMPLETED	

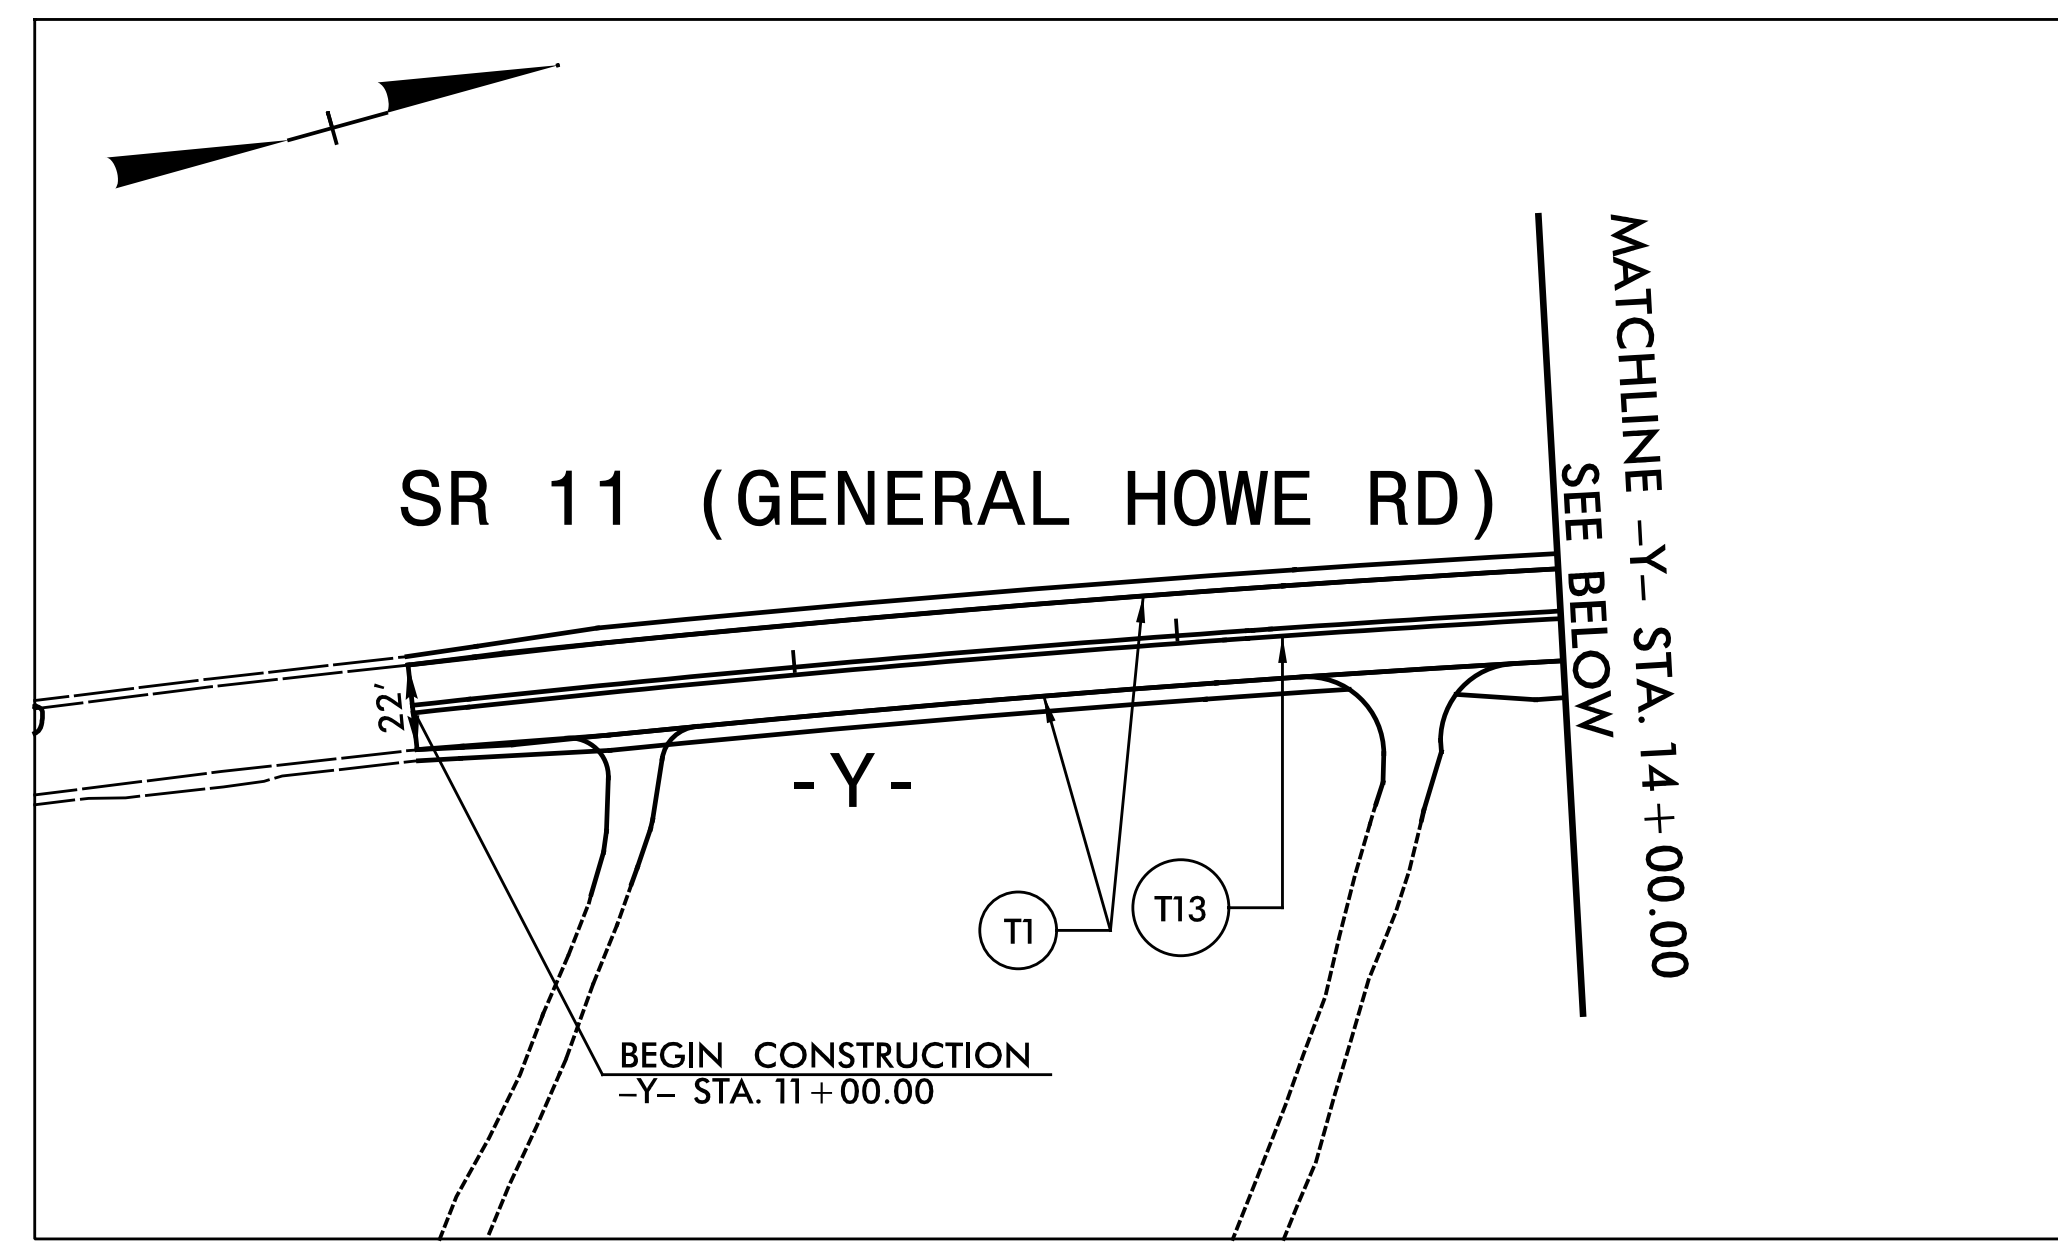

8/14/2008 8:51:18 AM \\SEI\B.079.00_R-2561CA\TP\T-Office\PMR\R-2561CA_PMP-10.dgn
 Miller

SEPI
 1 Glenwood Avenue
 Raleigh, NC 27603
 Tel: 919.789.9977
 Fax: 919.789.9591
 License: C-2197

PAVEMENT MARKING DETAILS