
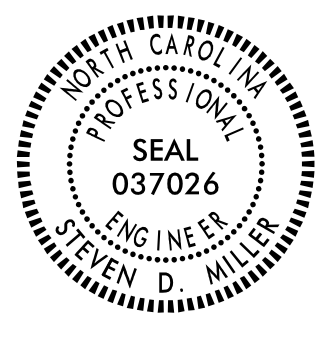
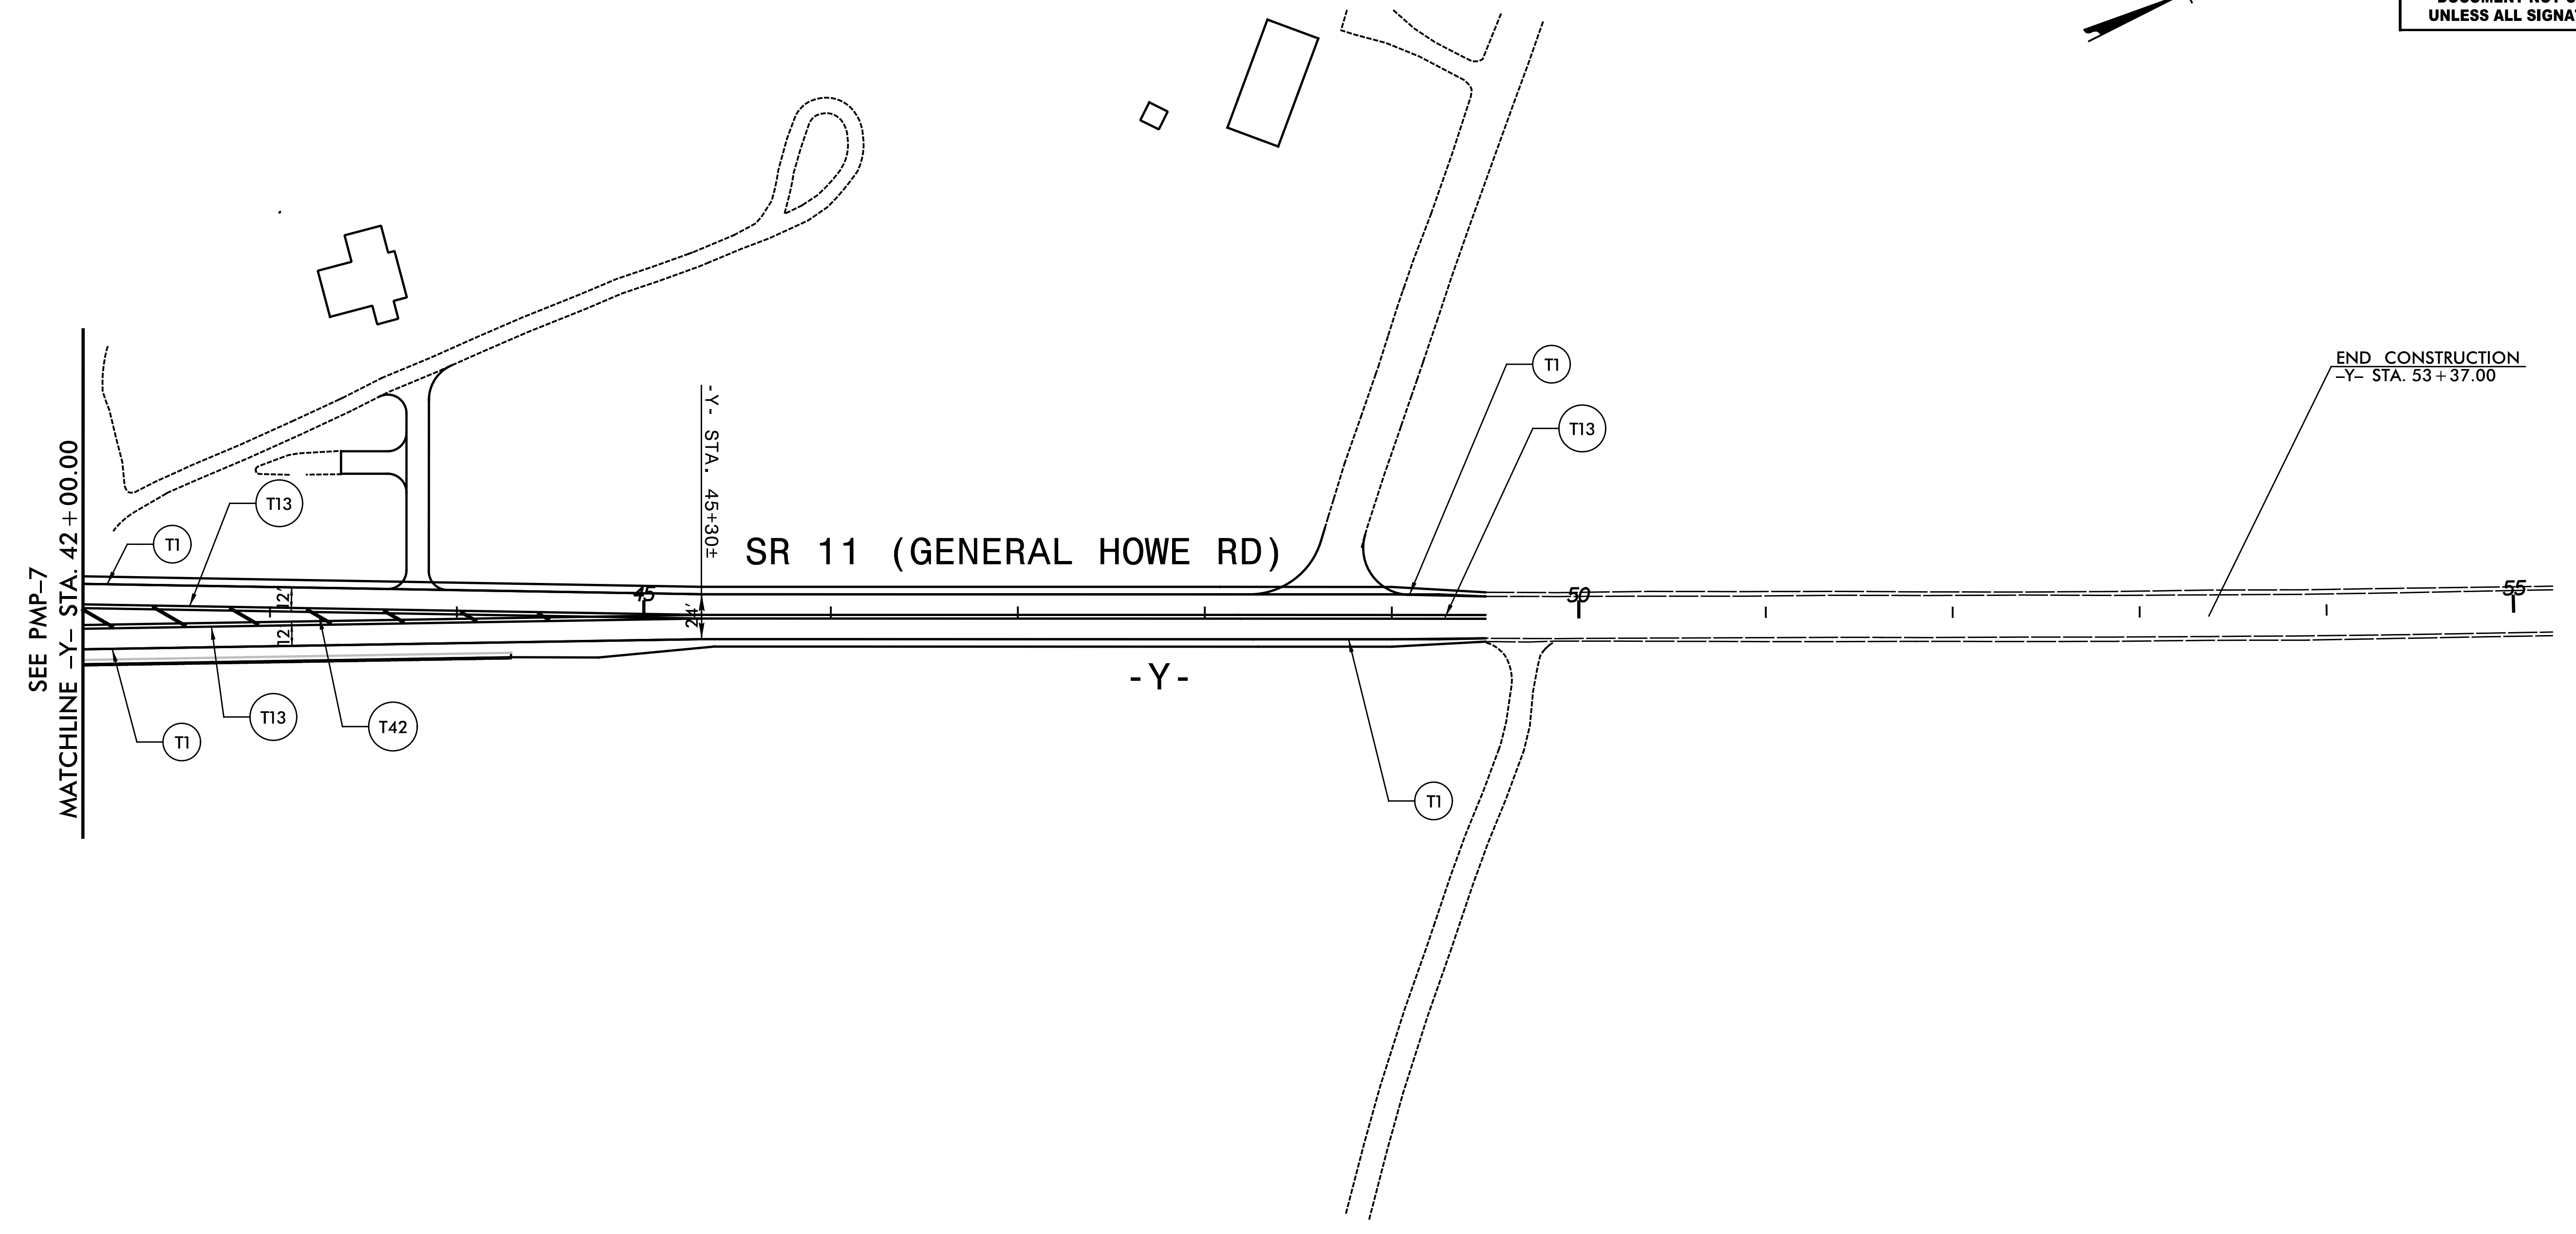


TIP NO.	SHEET NO.
R-2561CA	PMP-11
APPROVED: <i>Steve Miller</i>	
DATE: _____	
SEAL	
	
DOCUMENT NOT CONSIDERED FINAL UNLESS ALL SIGNATURES COMPLETED	

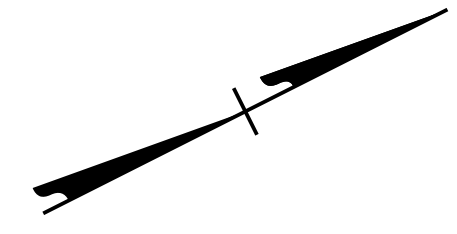

8/14/2008 8:51:18 AM C:\Users\Public\Documents\SEI\B.079.00_R-2561CA\TP\T-Office\MP\R-2561CA_PMP-11.dgn
 Steve Miller


 1 Glenwood Avenue
 Raleigh, NC 27603
 Tel: 919.789.9977
 Fax: 919.789.9591
 License: C-2197

PAVEMENT MARKING DETAILS