



8.17/99

**CLEARING AND GRUBBING  
EROSION CONTROL FOR  
CONSTRUCTION SHEET 9**

**NOTE:**  
PLACE TEMPORARY ROCK SEDIMENT DAMS TYPE - B  
AND TEMPORARY ROCK SILT CHECKS TYPE - A AT  
DRAINAGE OUTLETS.

**NOTE:**  
UTILIZE TEMPORARY SEDIMENT BASIN OR SPECIAL STILLING  
BASIN(S) AS STILLING BASIN WHERE APPLICABLE.

-L4-	-DR2-
PI Sta 96+41.80	PI Sta 10+77.55
$\Delta = 4' 04" 11.5" (LT)$	$\Delta = 3' 42" 50.6" (RT)$
$D = 0' 29" 53.6"$	$D = 3' 34" 51.6"$
$L = 816.87'$	$L = 103.72'$
$T = 408.61'$	$T = 51.88'$
$R = 11,500.00'$	$R = 1,600.00'$
SE = NC	

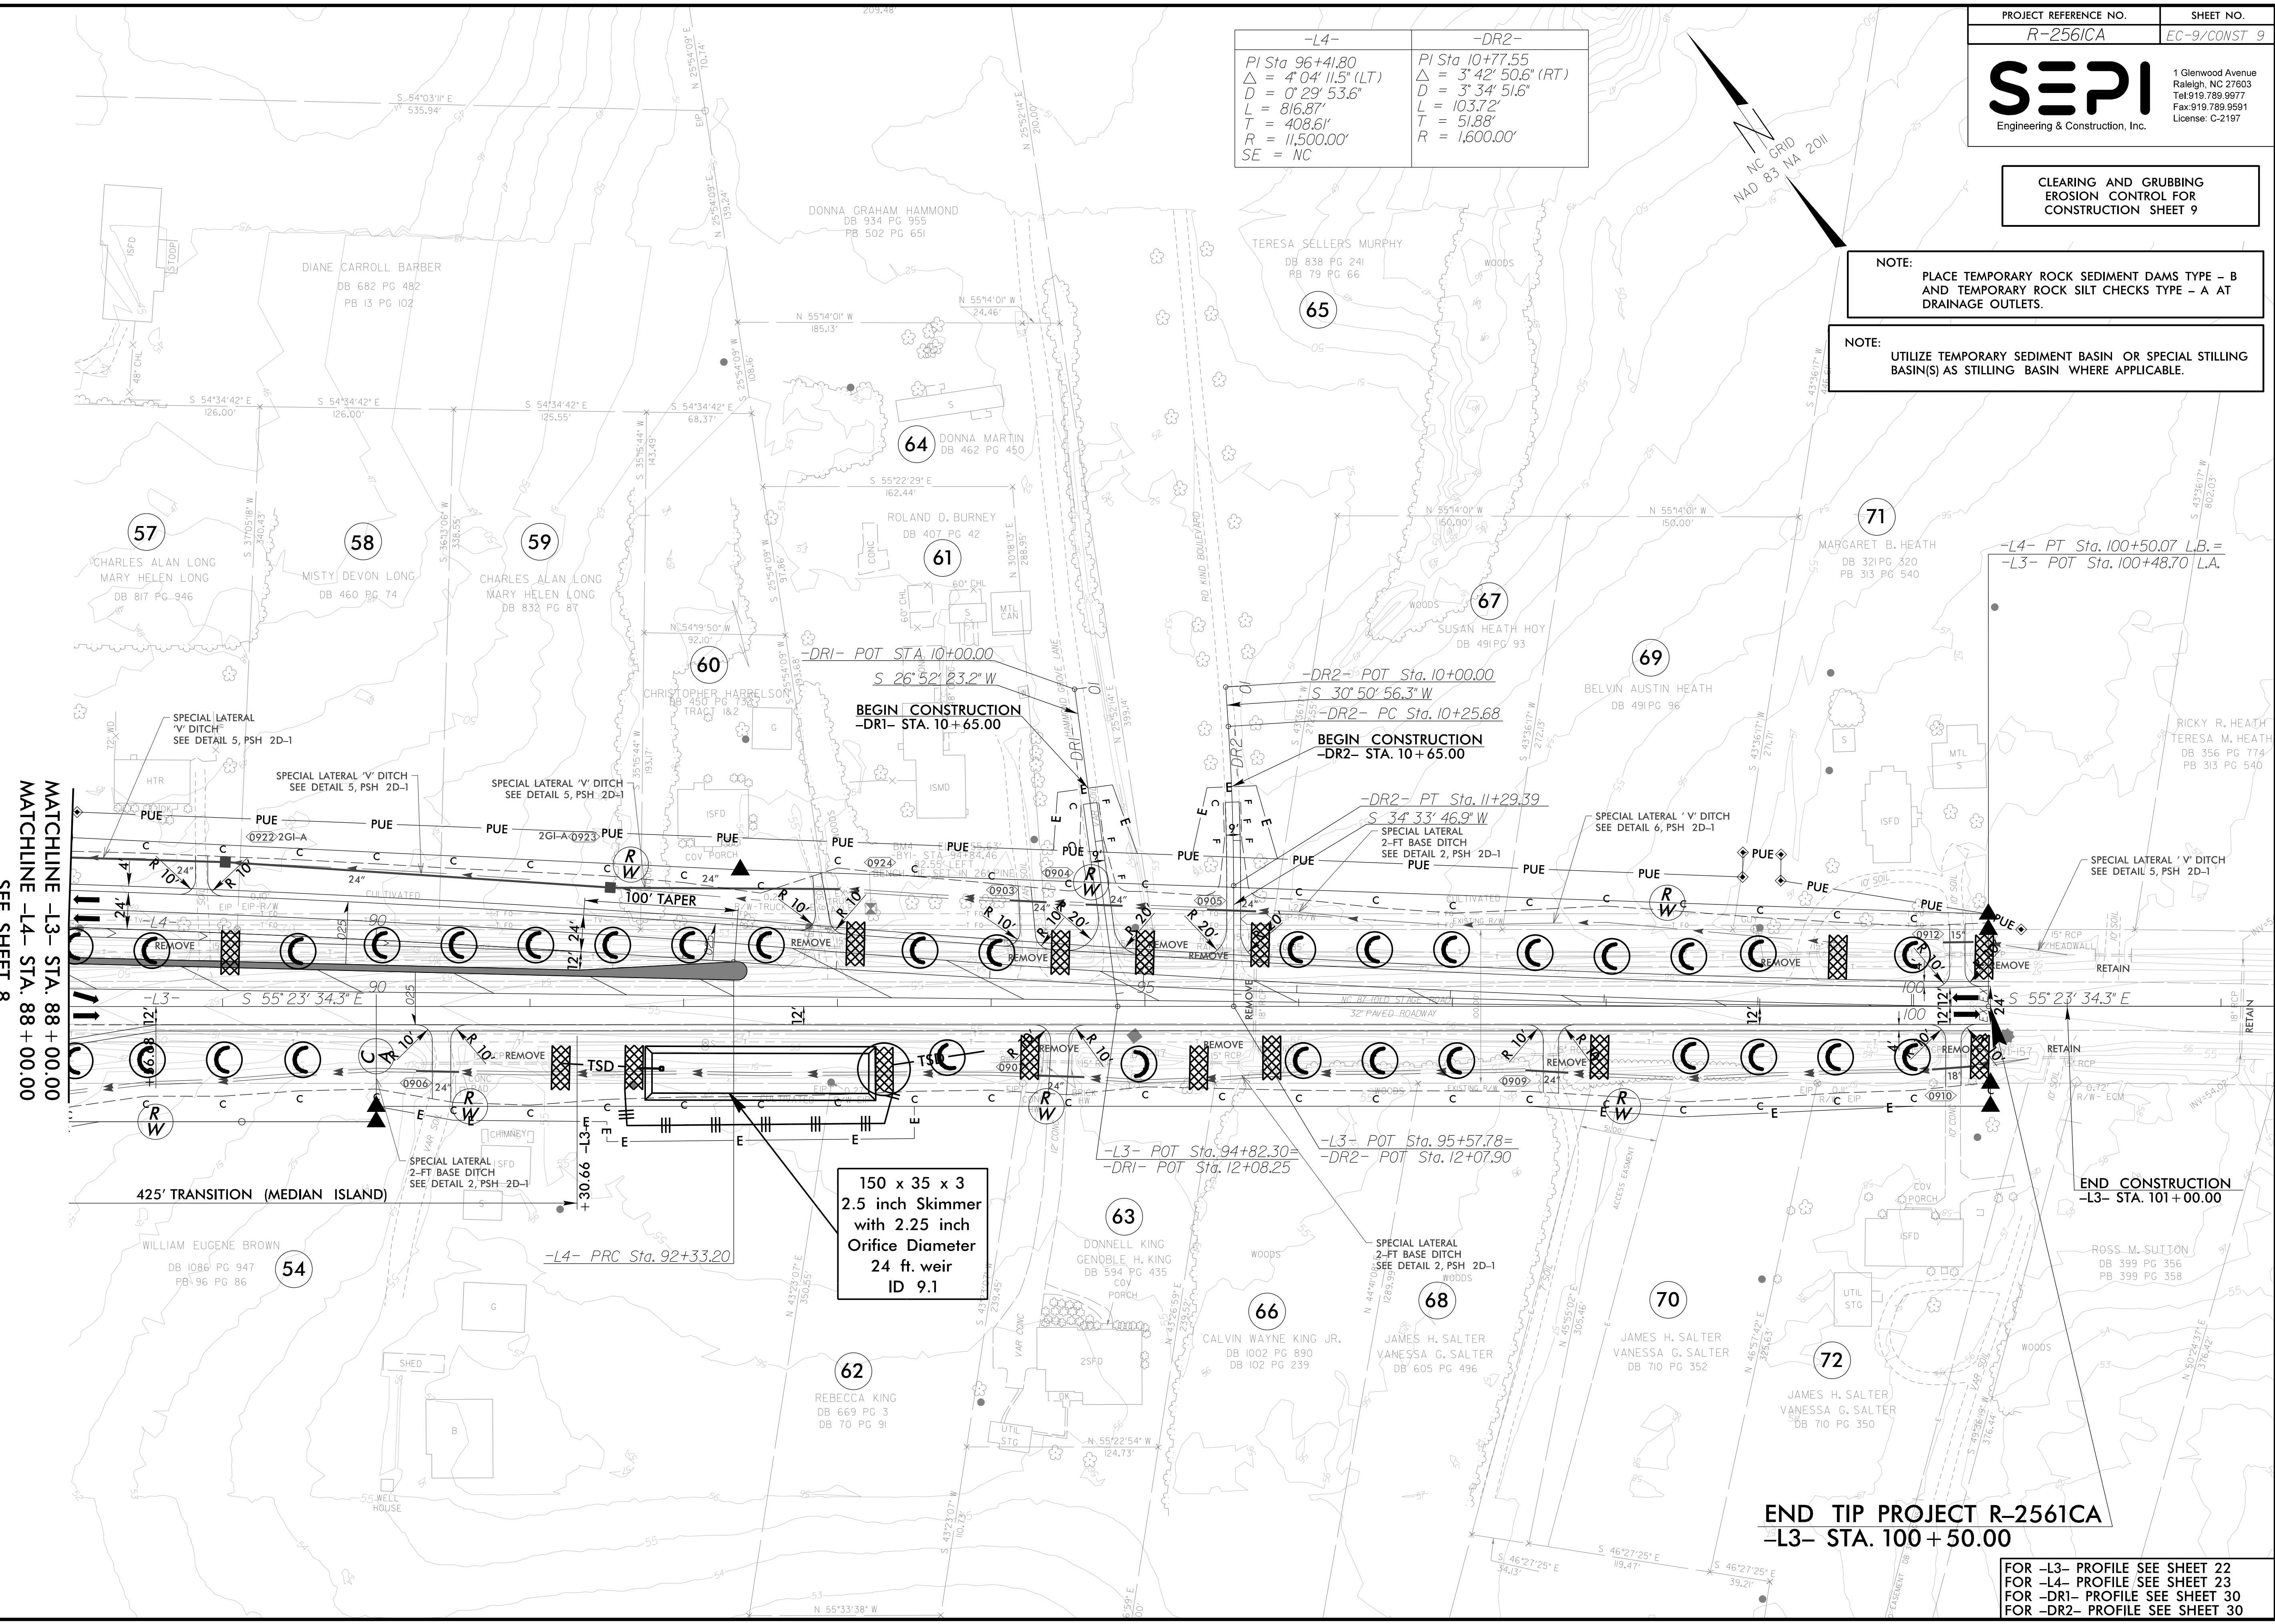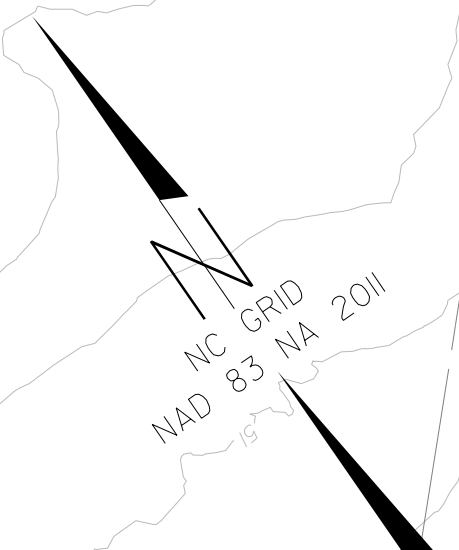

**150 x 35 x 3  
2.5 inch Skimmer  
with 2.25 inch  
Orifice Diameter  
24 ft. weir  
ID 9.1**

MATCHLINE -L3- STA. 88 + 00.00  
MATCHLINE -L4- STA. 88 + 00.00  
SEE SHEET 8

-L4- PT Sta. 100+50.07 L.B. =  
-L3- POT Sta. 100+48.70 L.A.

**END TIP PROJECT R-2561CA  
-L3- STA. 100 + 50.00**

FOR -L3- PROFILE SEE SHEET 22  
FOR -L4- PROFILE SEE SHEET 23  
FOR -DR1- PROFILE SEE SHEET 30  
FOR -DR2- PROFILE SEE SHEET 30