


B.17/99

NOTE:
PLACE TEMPORARY ROCK SEDIMENT DAMS TYPE - B
AND TEMPORARY ROCK SILT CHECKS TYPE - A AT
DRAINAGE OUTLETS.

CLEARING AND GRUBBING
EROSION CONTROL FOR
CONSTRUCTION SHEET 13

-Y3-	
PI Sta 10+95.26 $\Delta = 21' 01" 15.4" (LT)$ $D = 22' 55" 05.9"$ $L = 91.72'$ $T = 46.38'$ $R = 250.00'$ SE = SEE PLANS	PI Sta 12+70.29 $\Delta = 48' 16" 27.3" (RT)$ $D = 22' 55" 05.9"$ $L = 210.64'$ $T = 112.02'$ $R = 250.00'$ SE = SEE PLANS

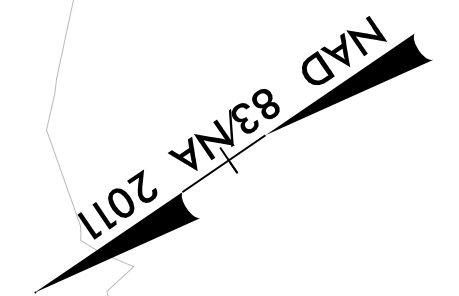

SEE SHEET 5
MATCHLINE -Y3- STA. 12 + 50.00



13