


**FINAL GRADE
EROSION CONTROL FOR
CONSTRUCTION SHEET 6**

8.17.99

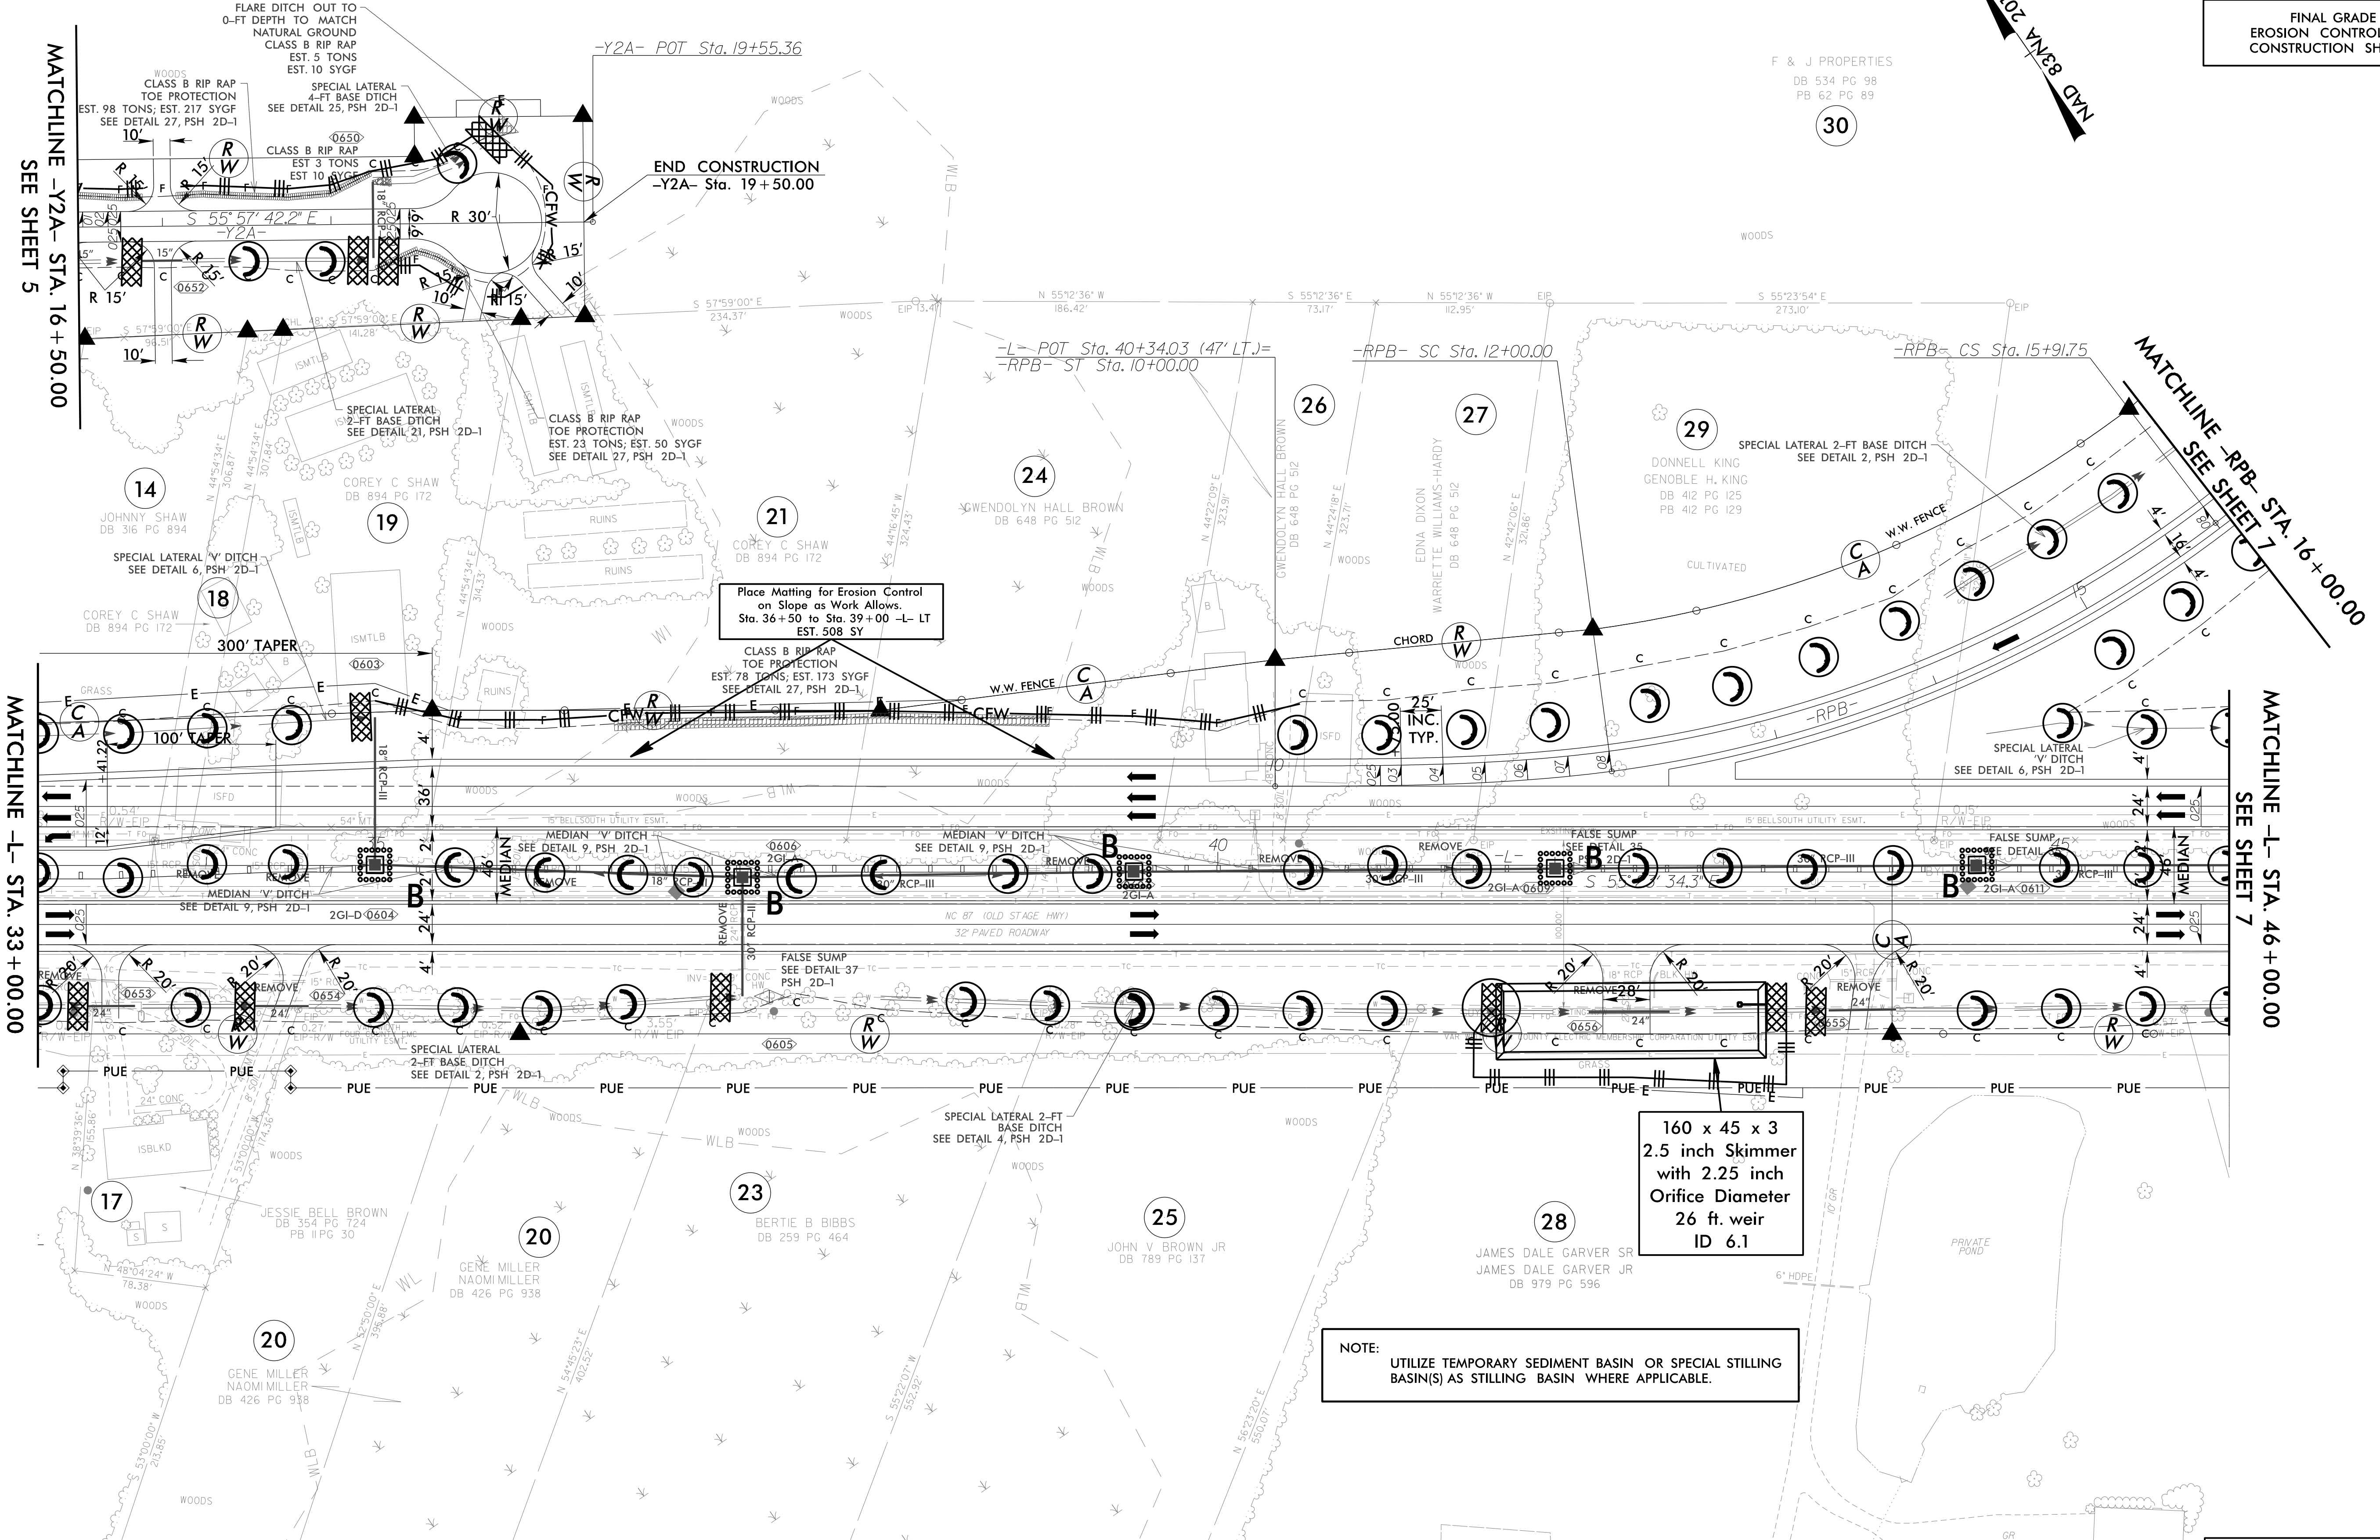

NOTE:
UTILIZE TEMPORARY SEDIMENT BASIN OR SPECIAL STILLING BASIN(S) AS STILLING BASIN WHERE APPLICABLE.

160 x 45 x 3
2.5 inch Skimmer
with 2.25 inch
Orifice Diameter
26 ft. weir
ID 6.1

FOR -L- PROFILE SEE SHEET 19 & 20
FOR -Y2A- PROFILE SEE SHEET 29
FOR -RPB- PROFILE SEE SHEET 24